


6/23/16

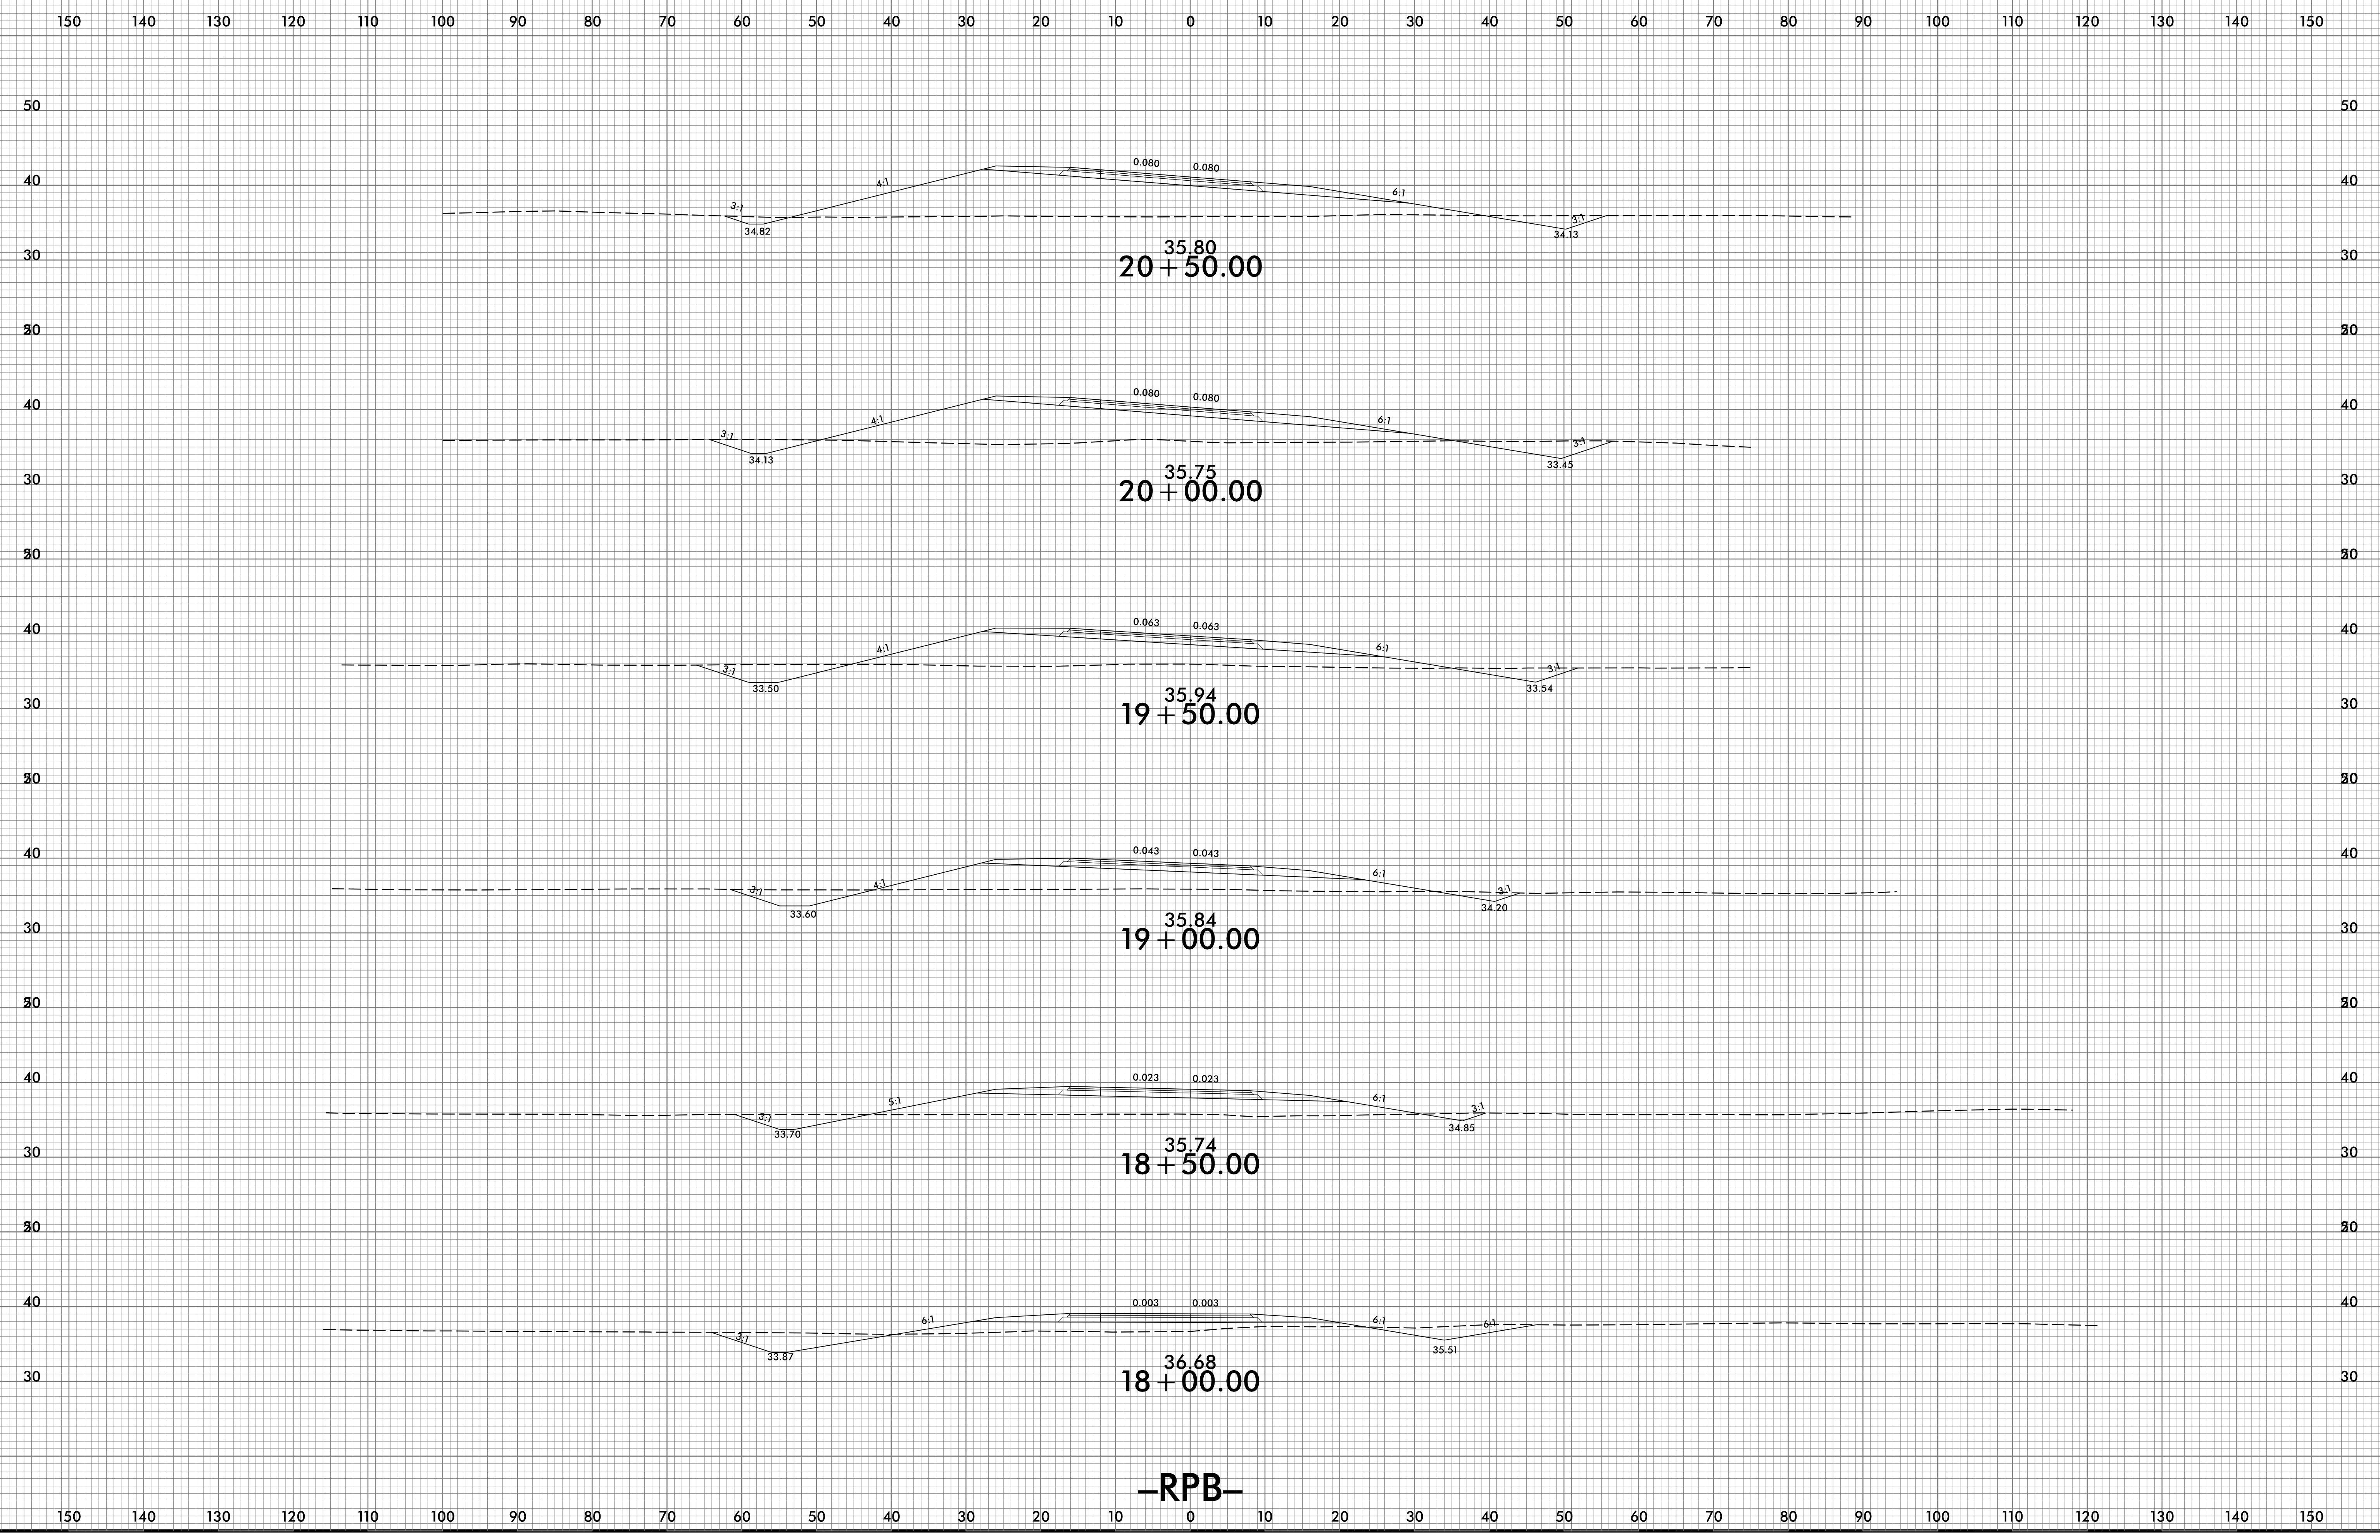

-RPB-

4/4/2022
\\sccr-2561ca_red\xp1_rpb.dgn
User: rpb