


6/23/16

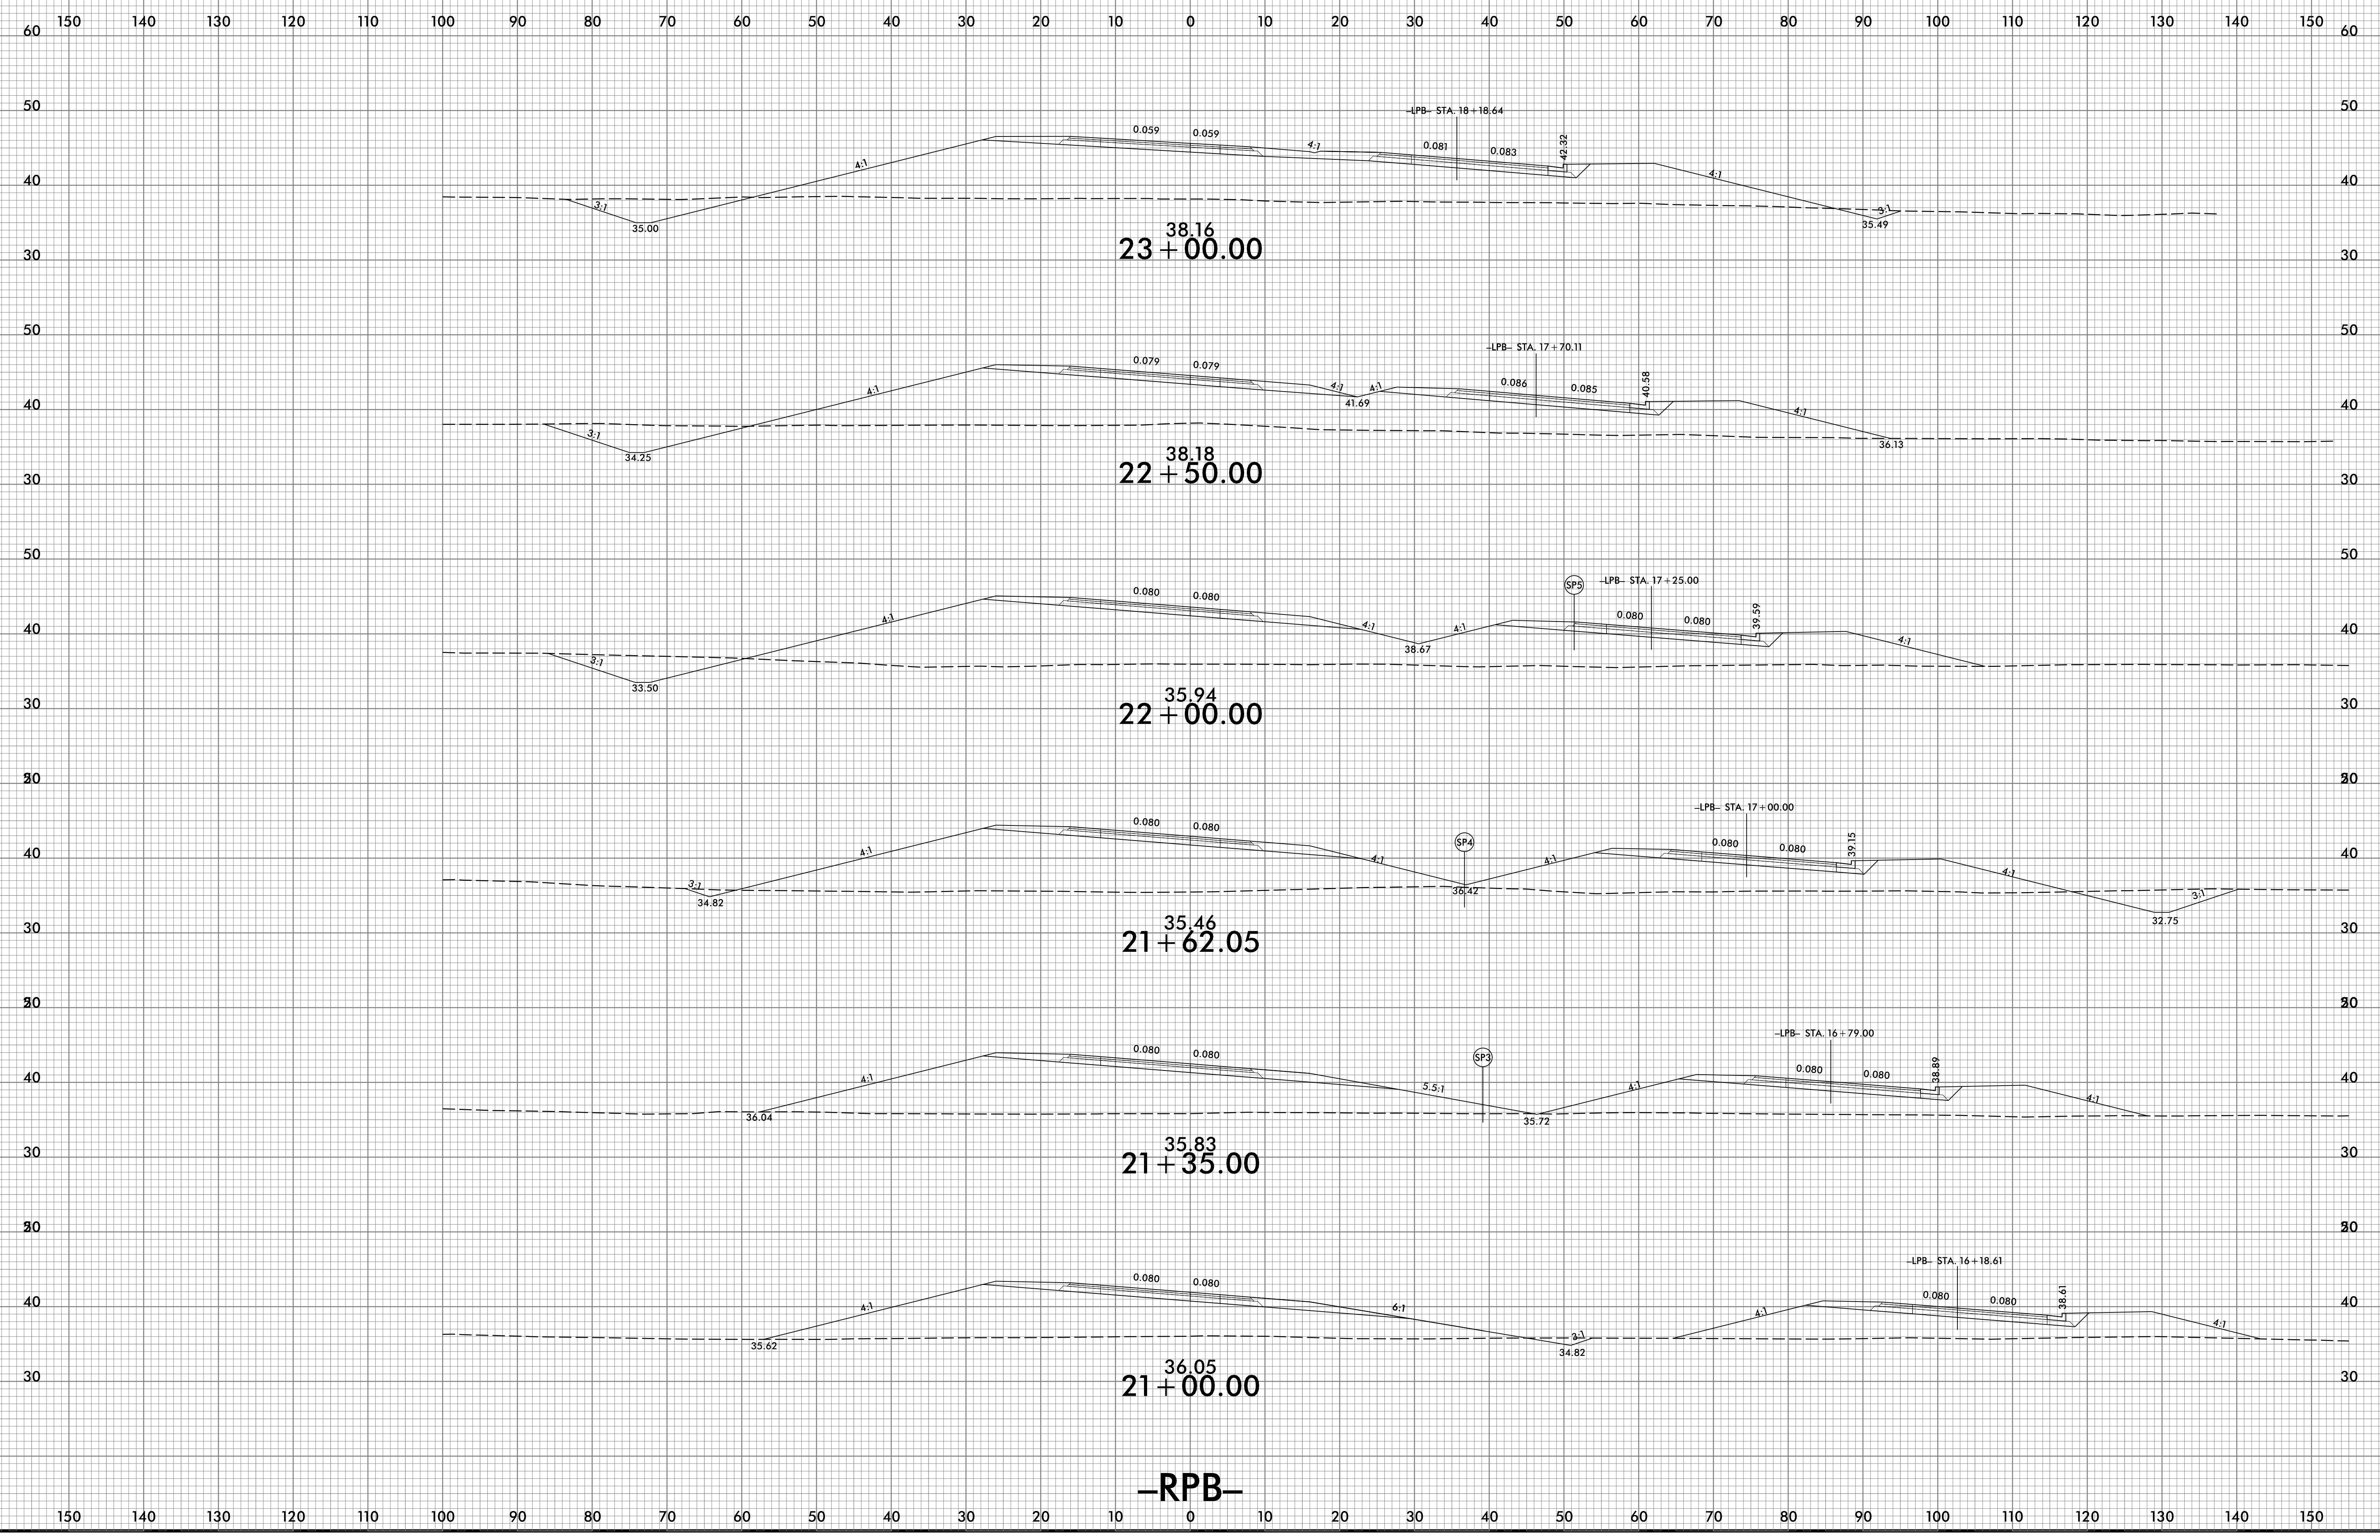

4/4/2022  
\\S:\V\2561CA\_Rdu\_xpl\_RPB.dgn  
User: rdaer