


6/23/16

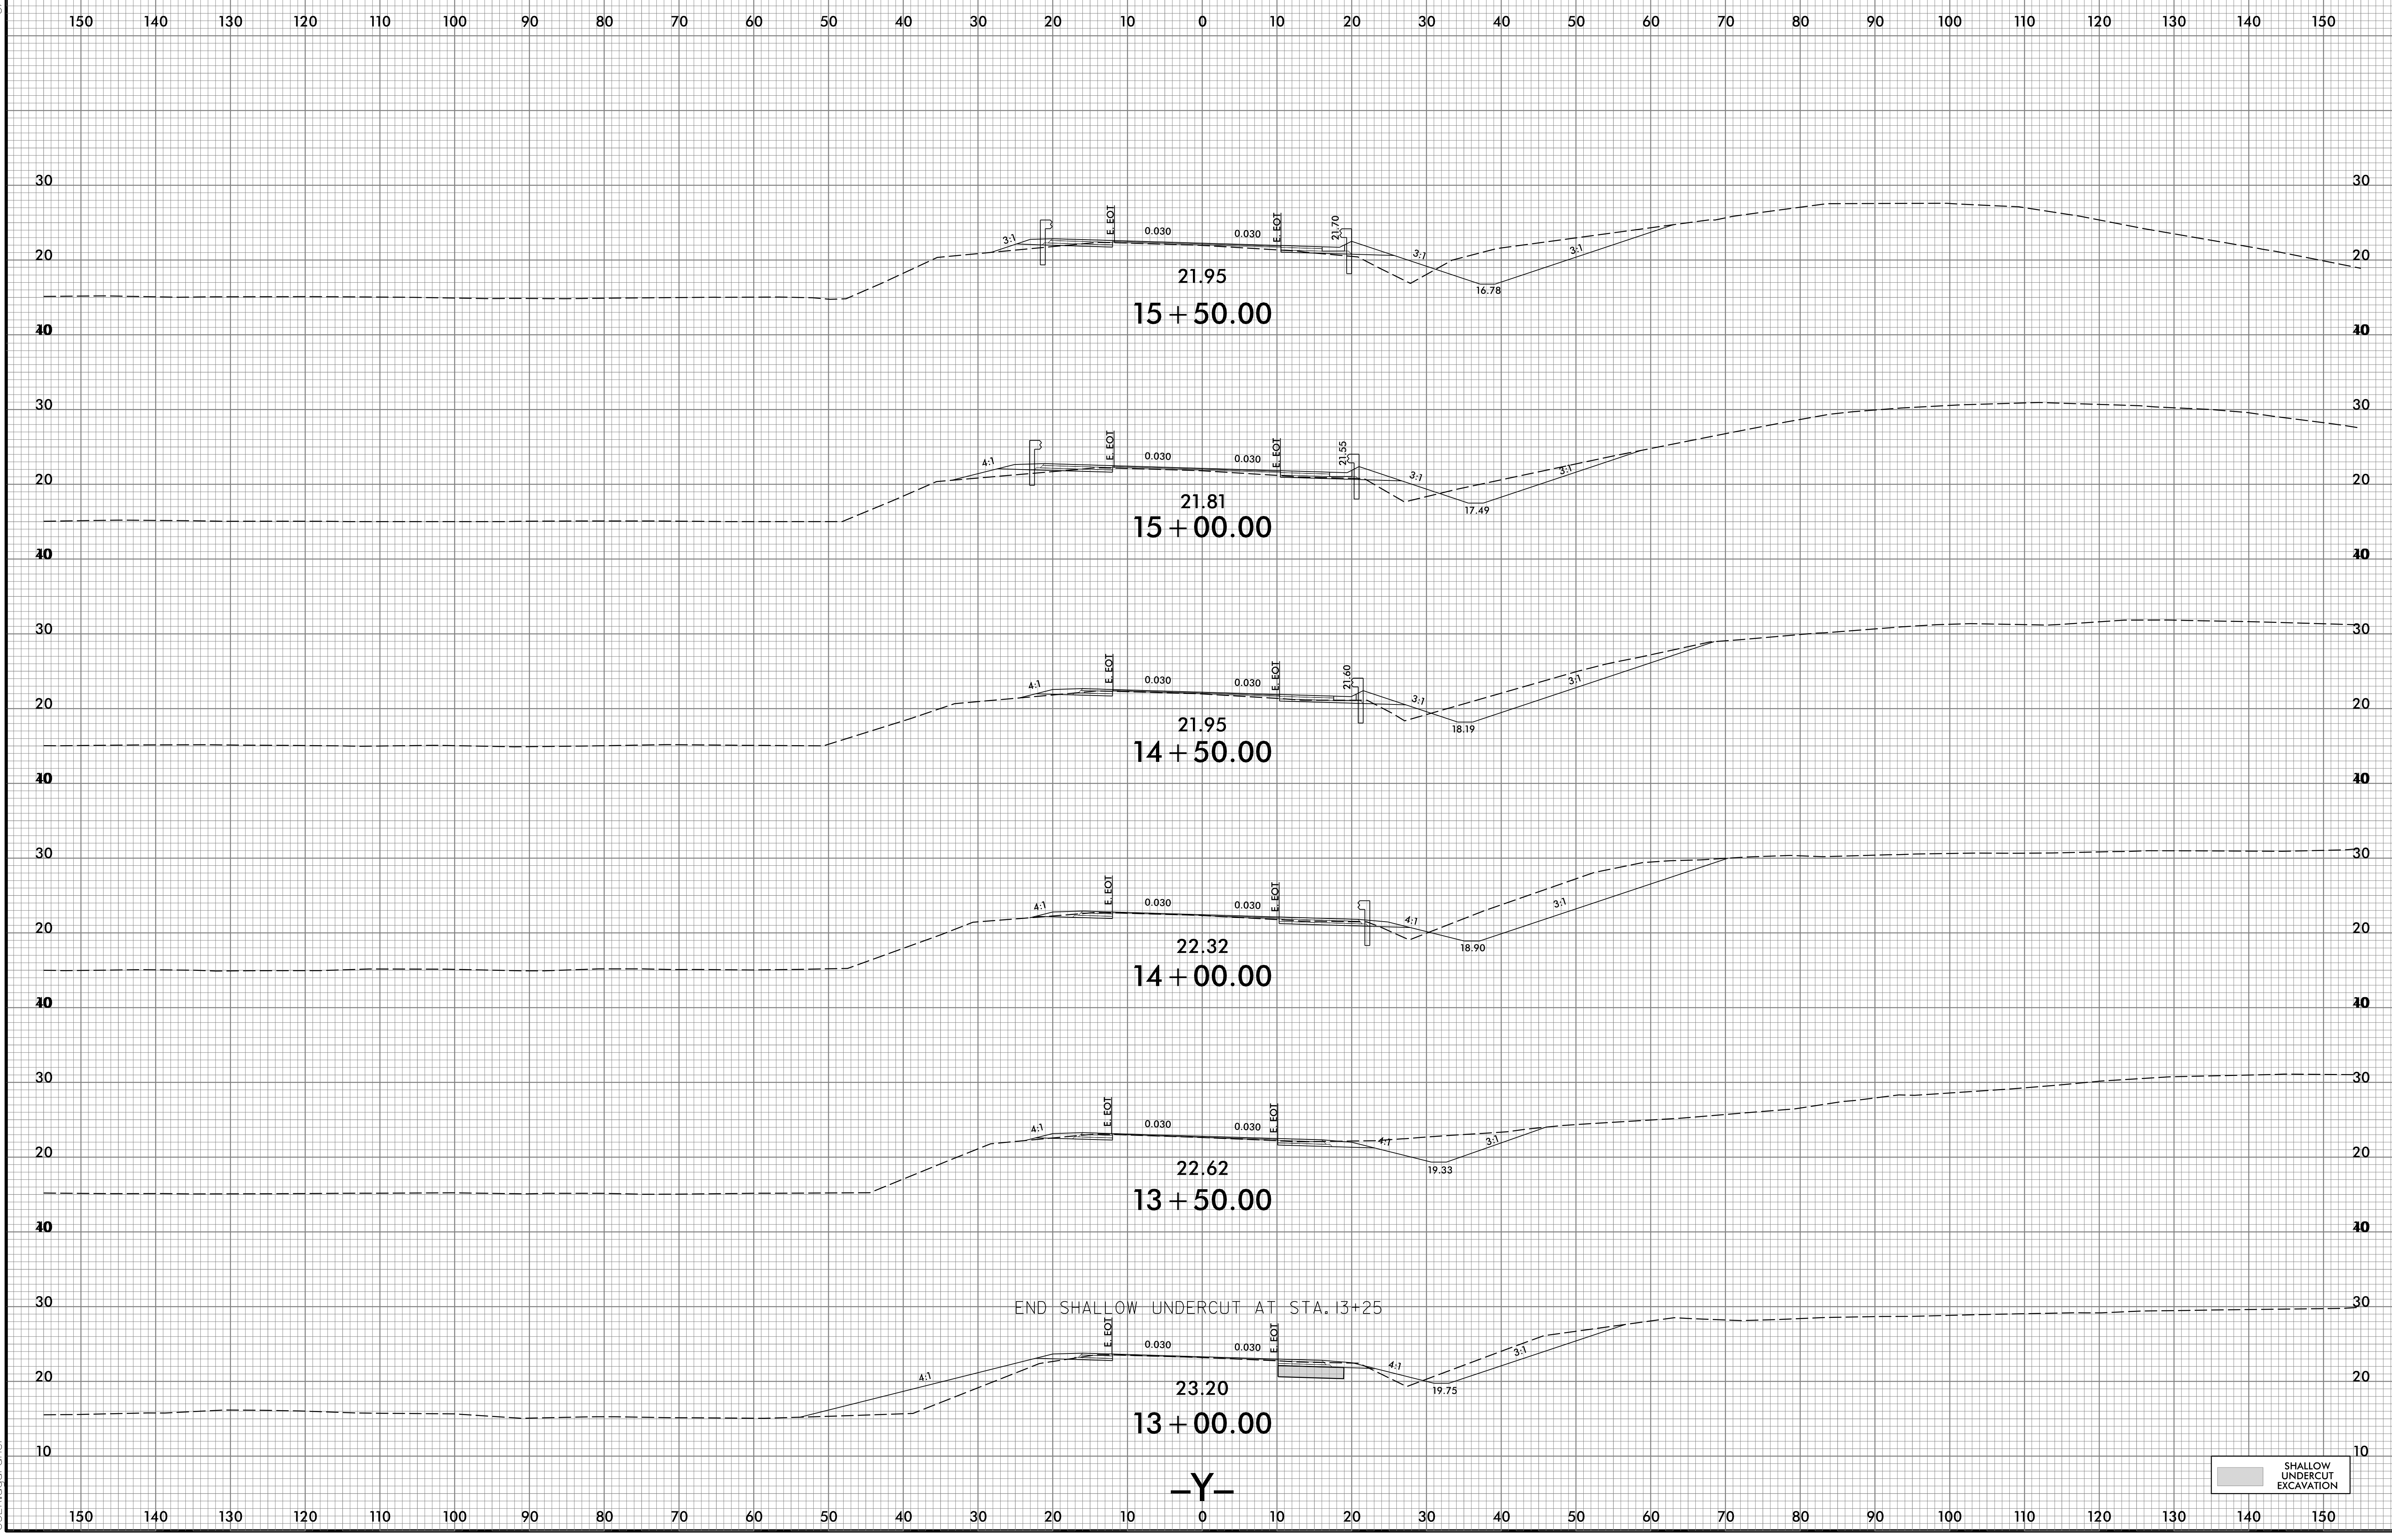

4/4/2022  
\\S:\CR-2561CA\_Redn\_xpl\_Y.dgn  
User:rdc@gn