


6/23/16

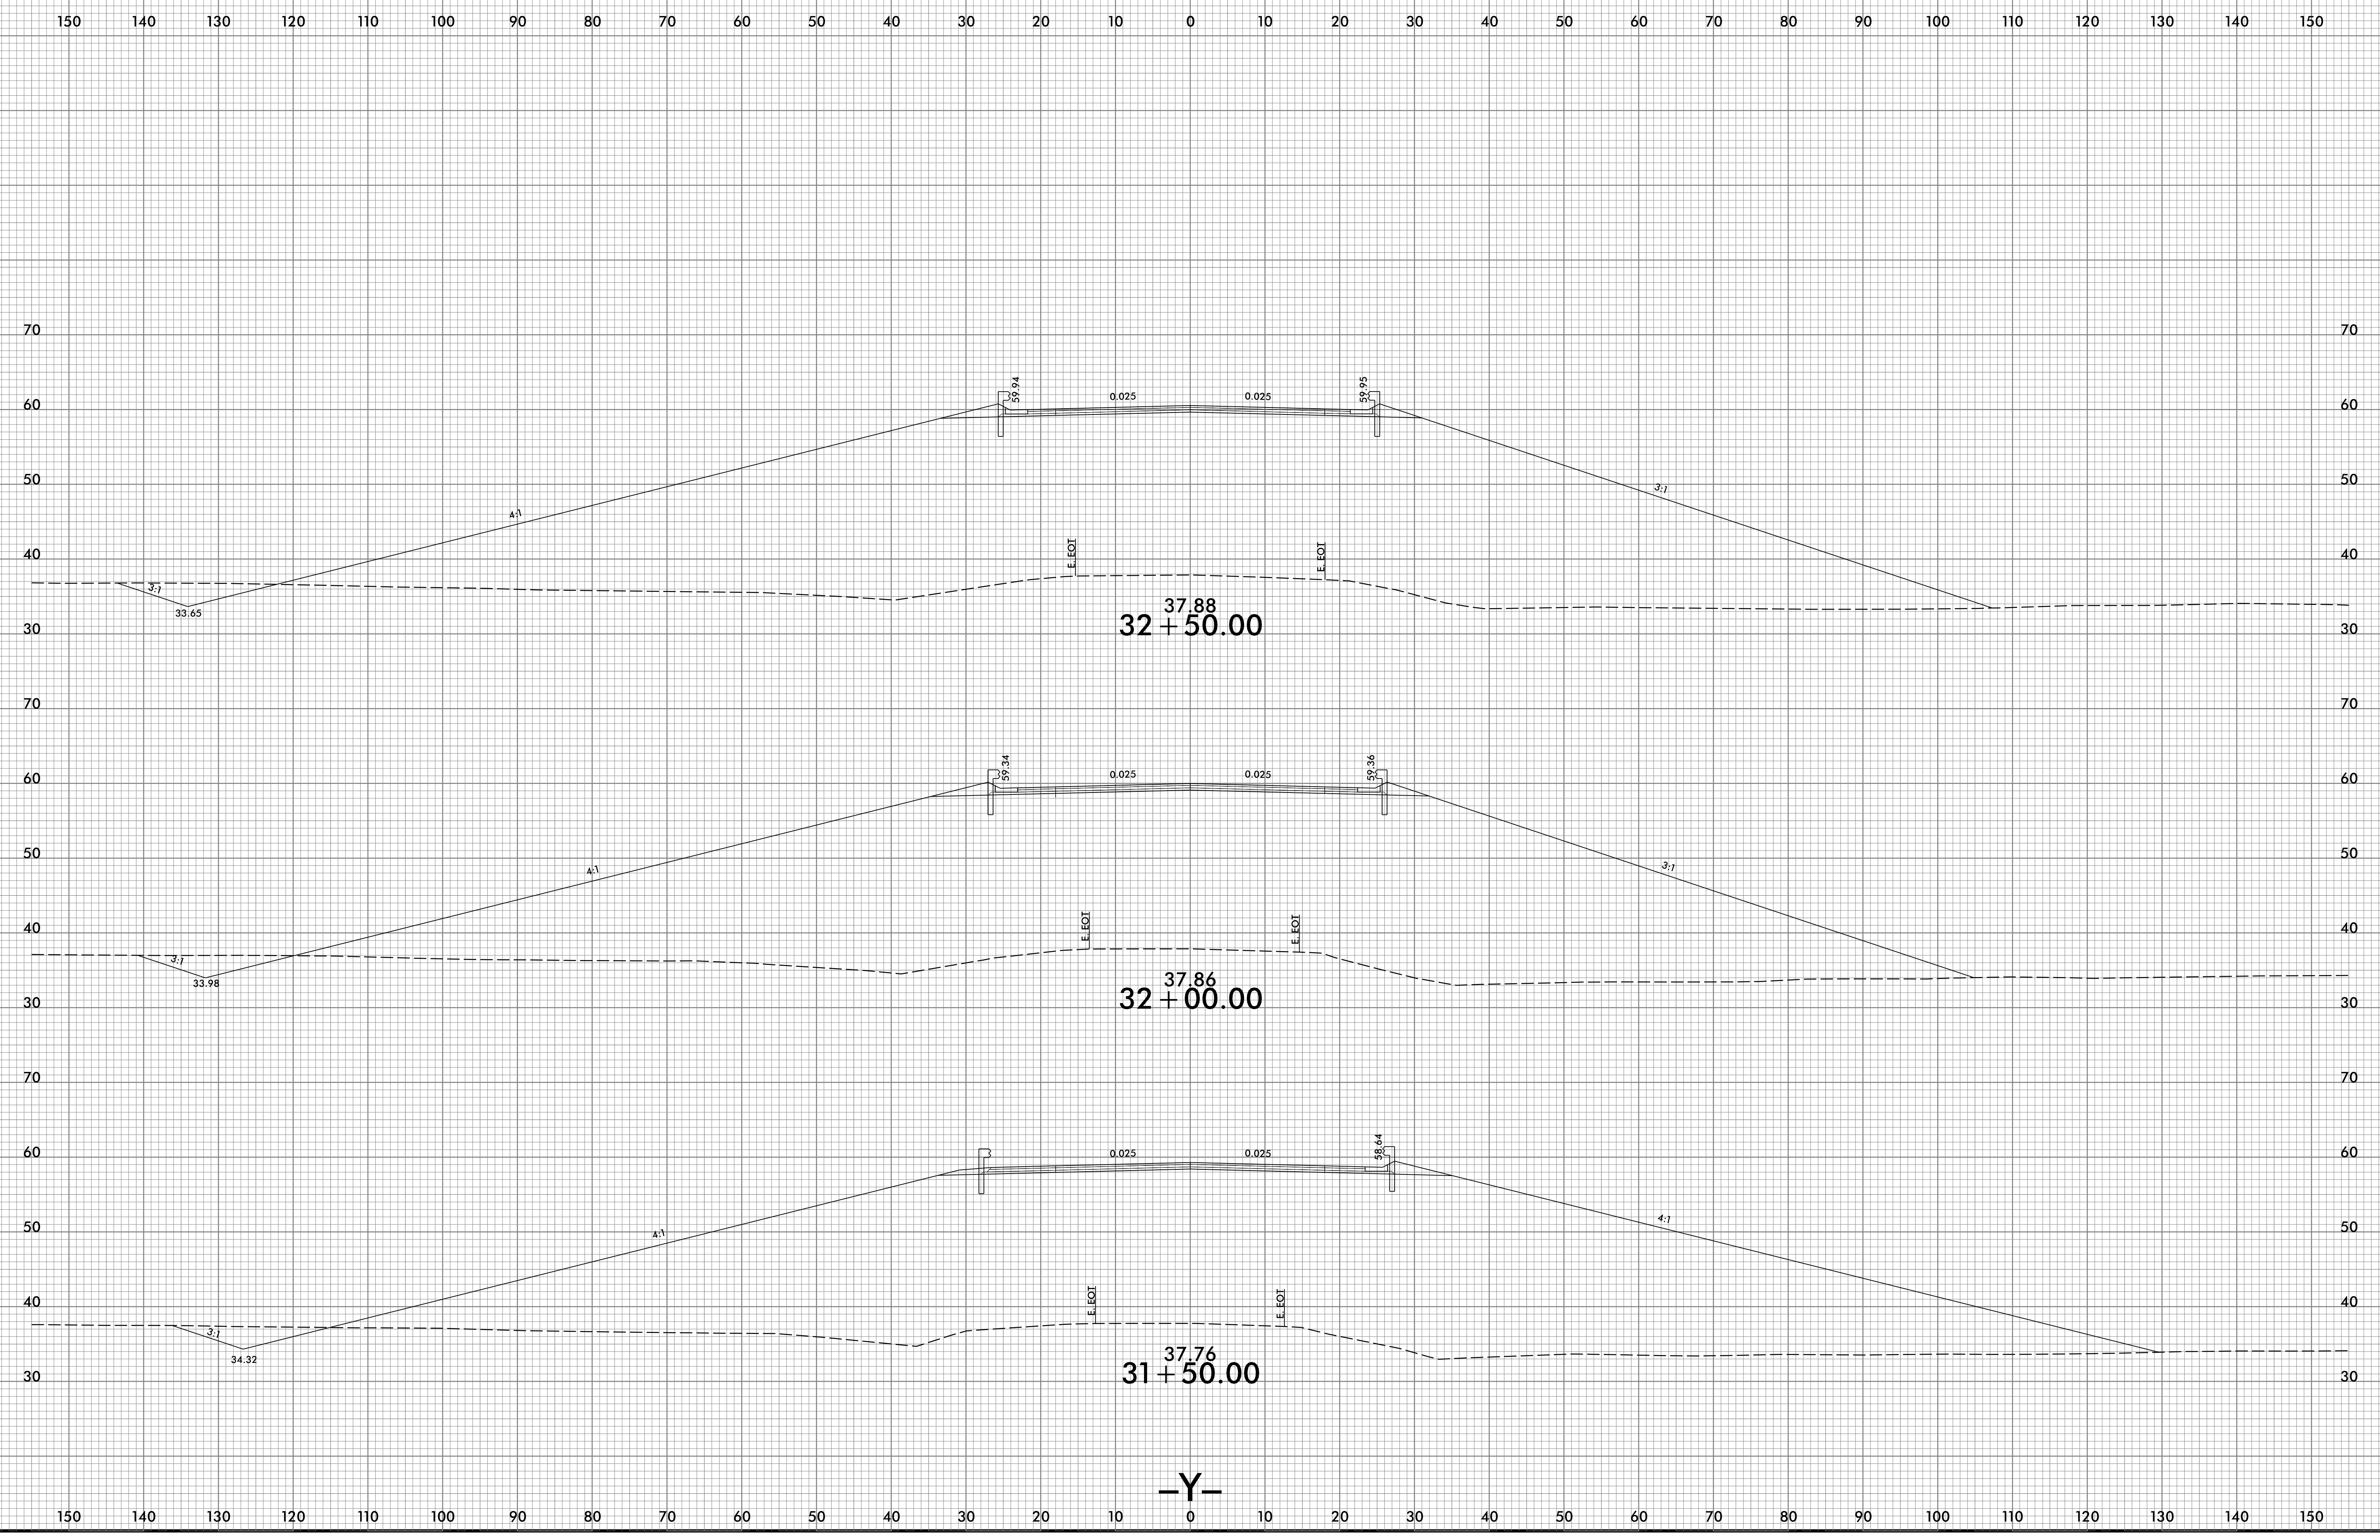

4/4/2022
\\S:\NR-2561CA_Redn_xpl_Y.dgn
US:Ridaer-gne

-Y-