


6/23/16

180 170 160 150 140 130 120 110 100 90 80 70 60 50 40 30 20 10 0 10 20 30 40 50 60 70 80 90 100 110 120

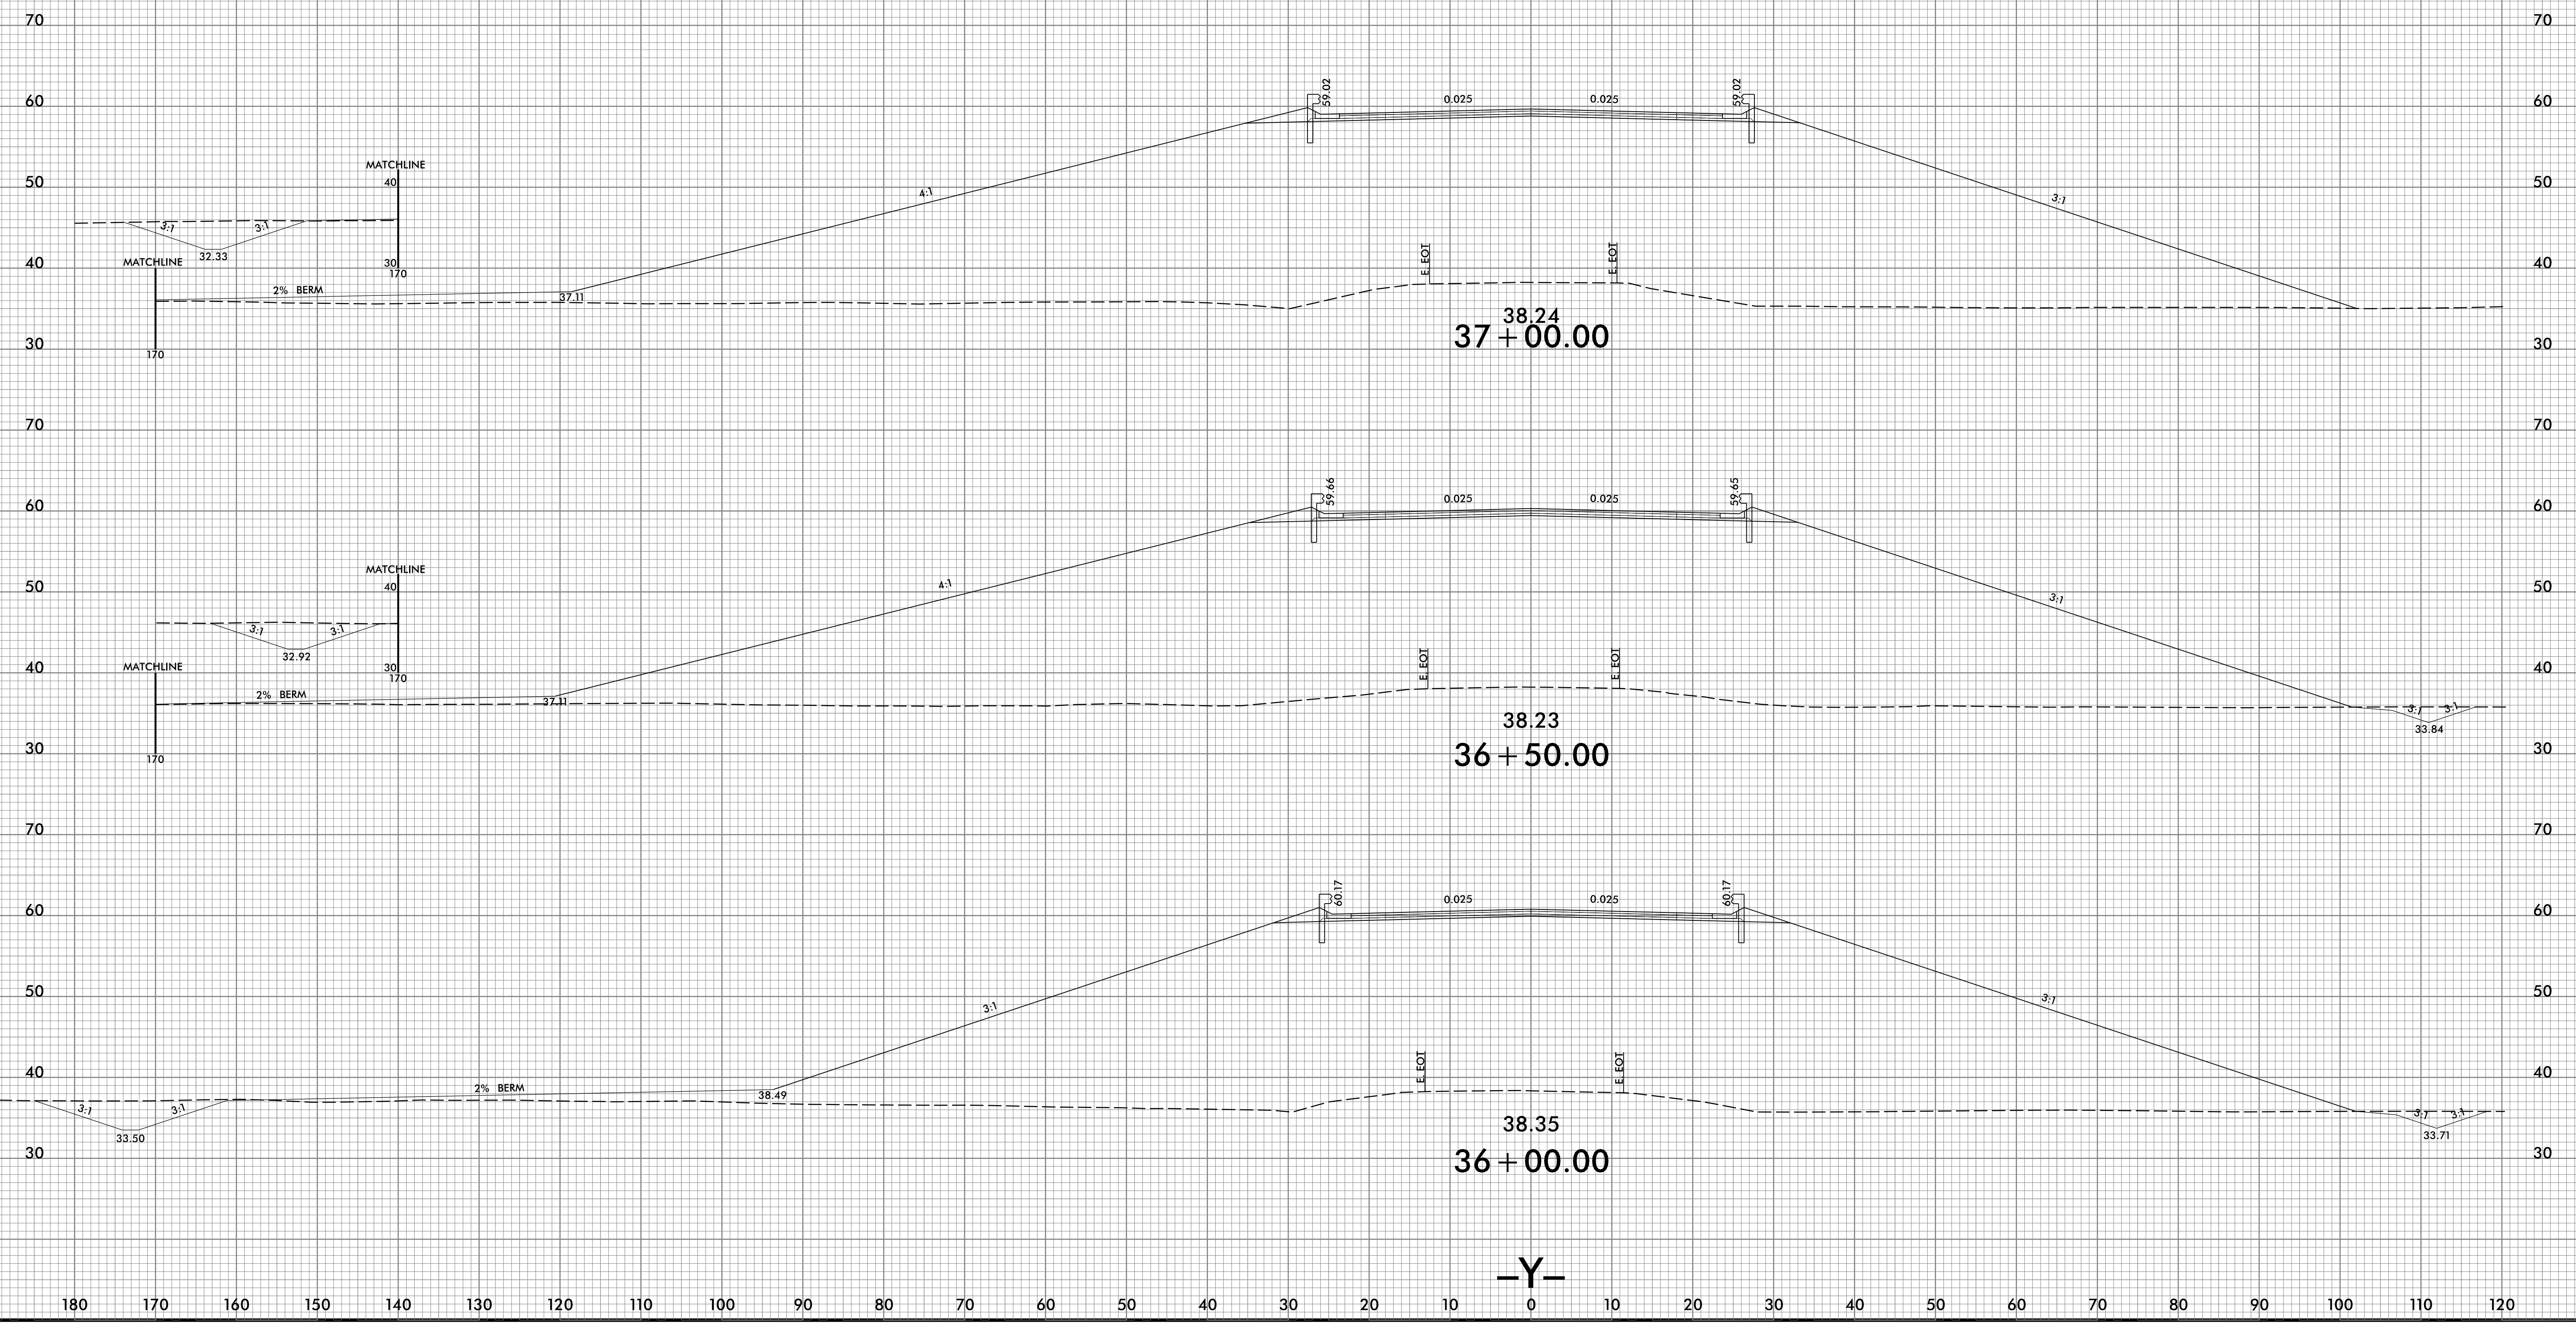

8/26/2022  
X:\S\NR\2561CA\_Redn\_xpl\_Y.dgn  
User:fridaer-dne