


6/23/16

200 190 180 170 160 150 140 130 120 110 100 90 80 70 60 50 40 30 20 10 0 10 20 30 40 50 60 70 80 90 100

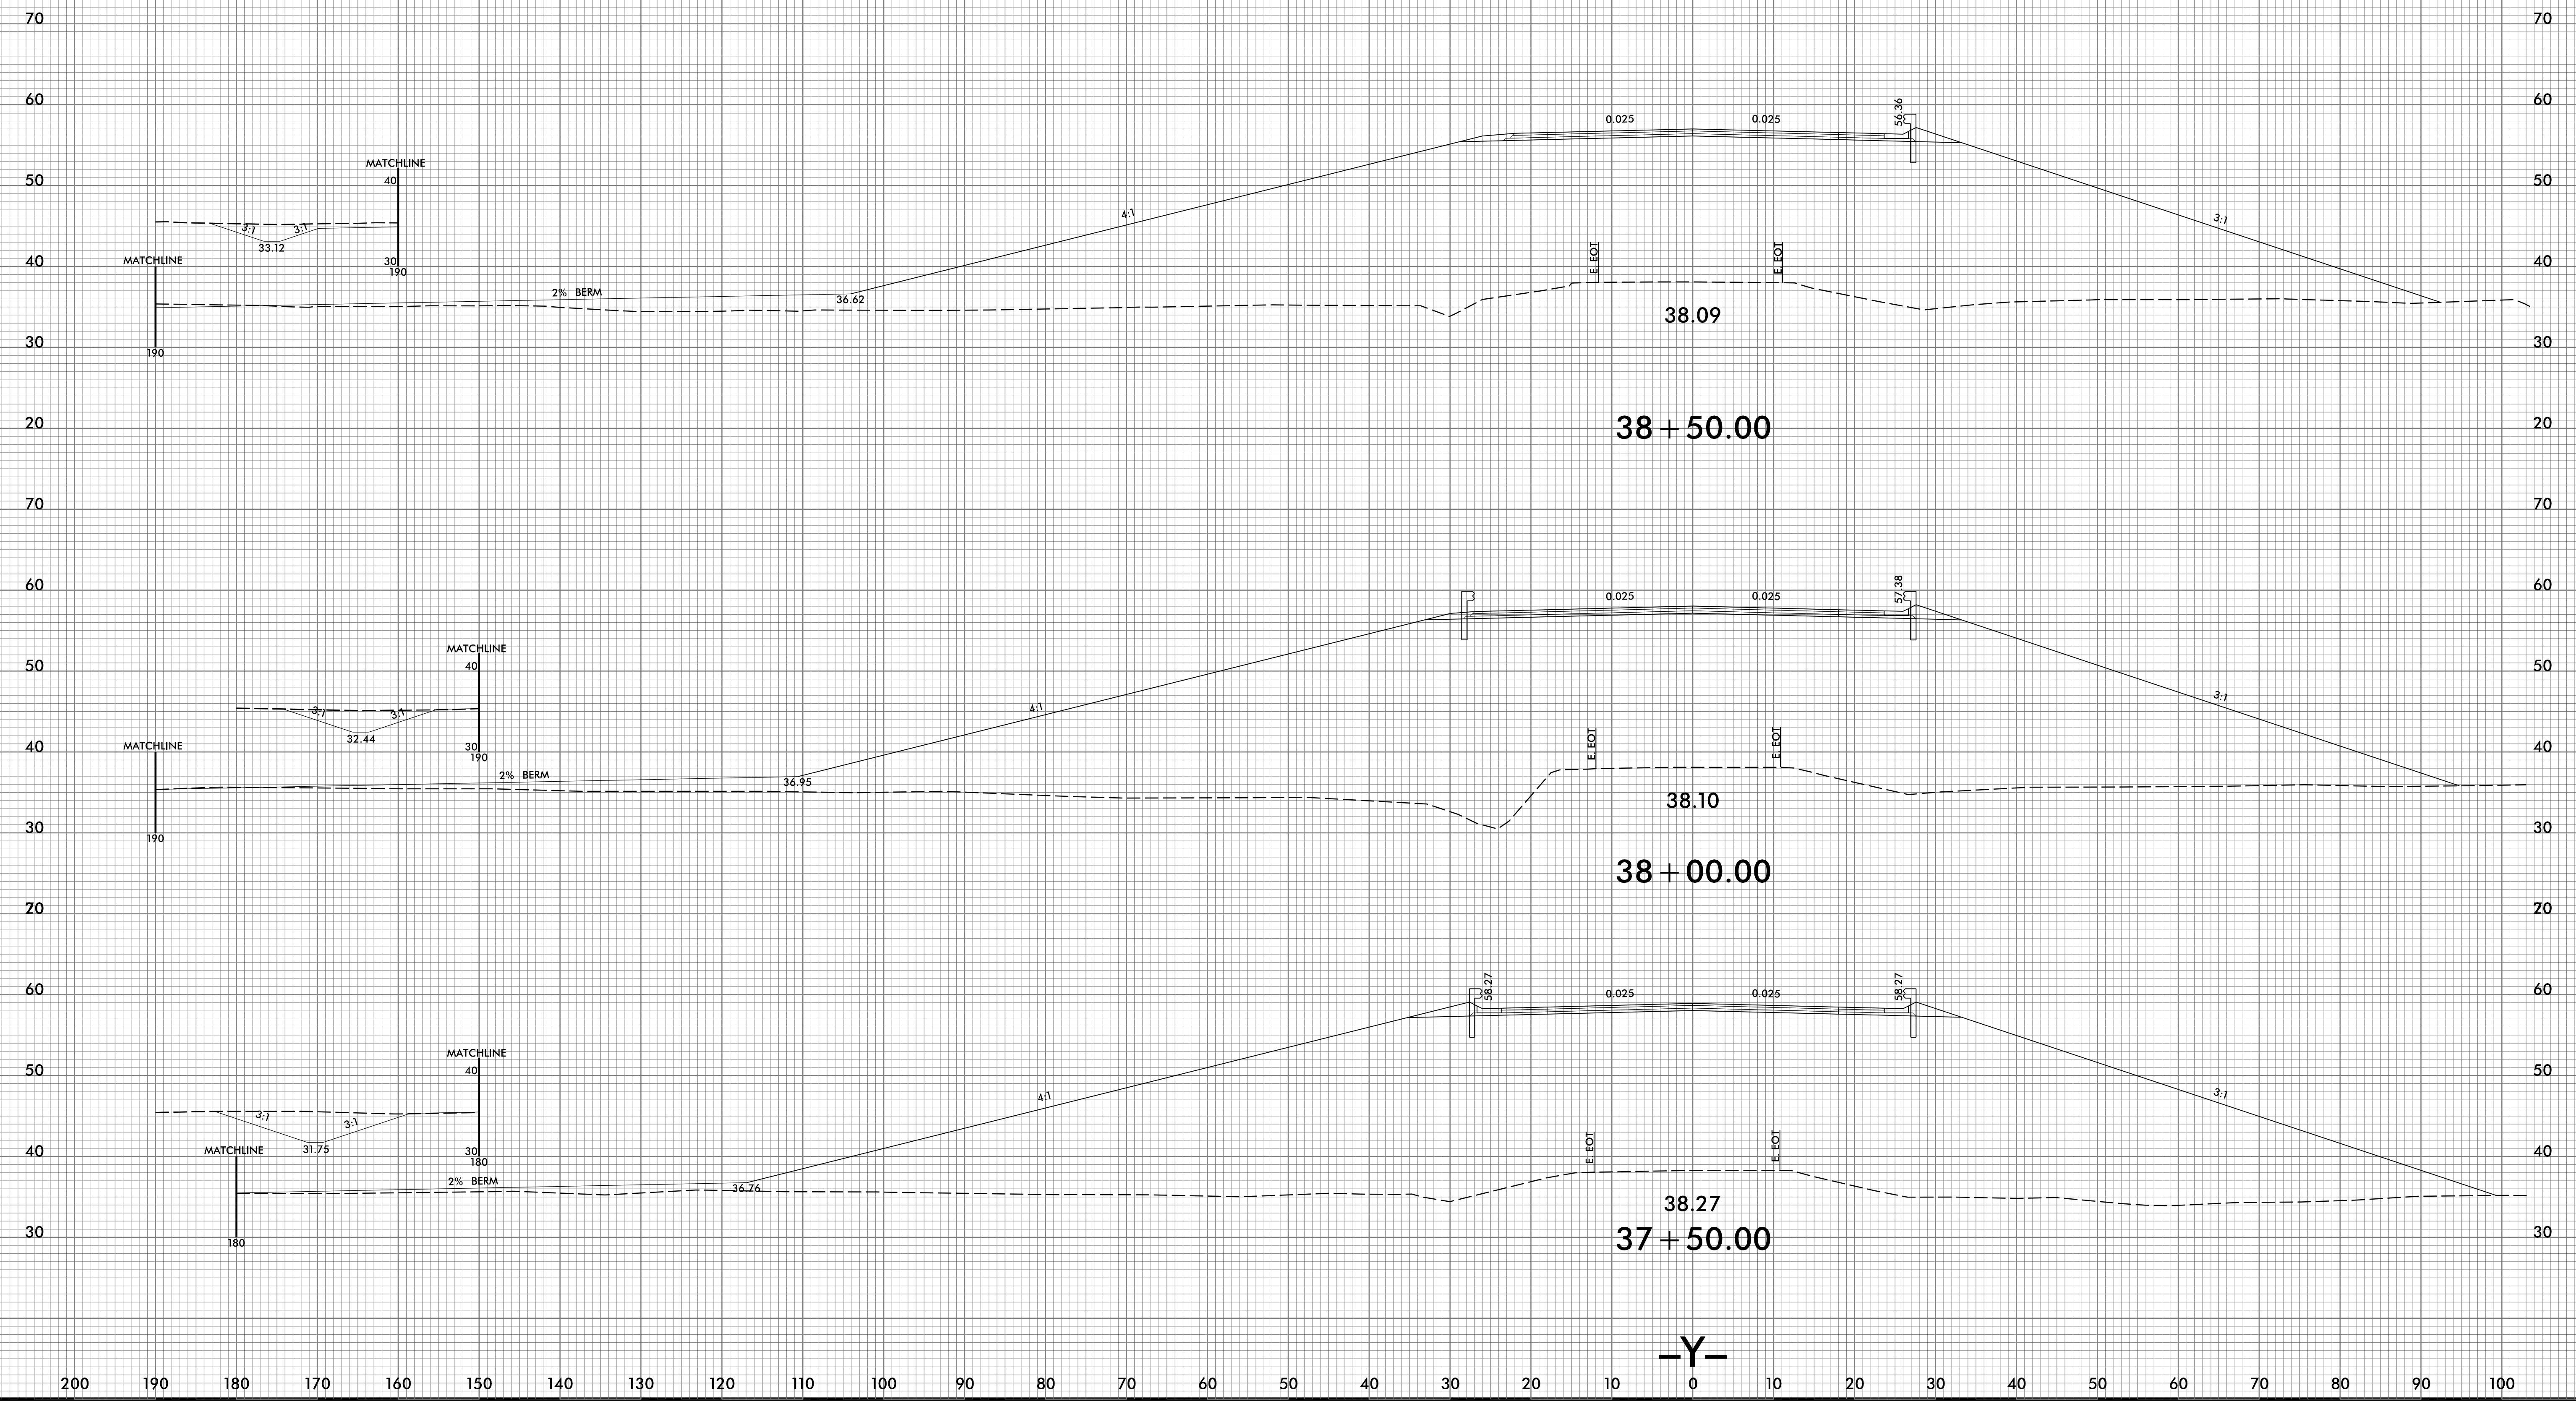

8/26/2022  
X:\S\NR-2561CA\_Redn\_xpl\_Y.dgn  
User:fraser-gre