


6/23/16

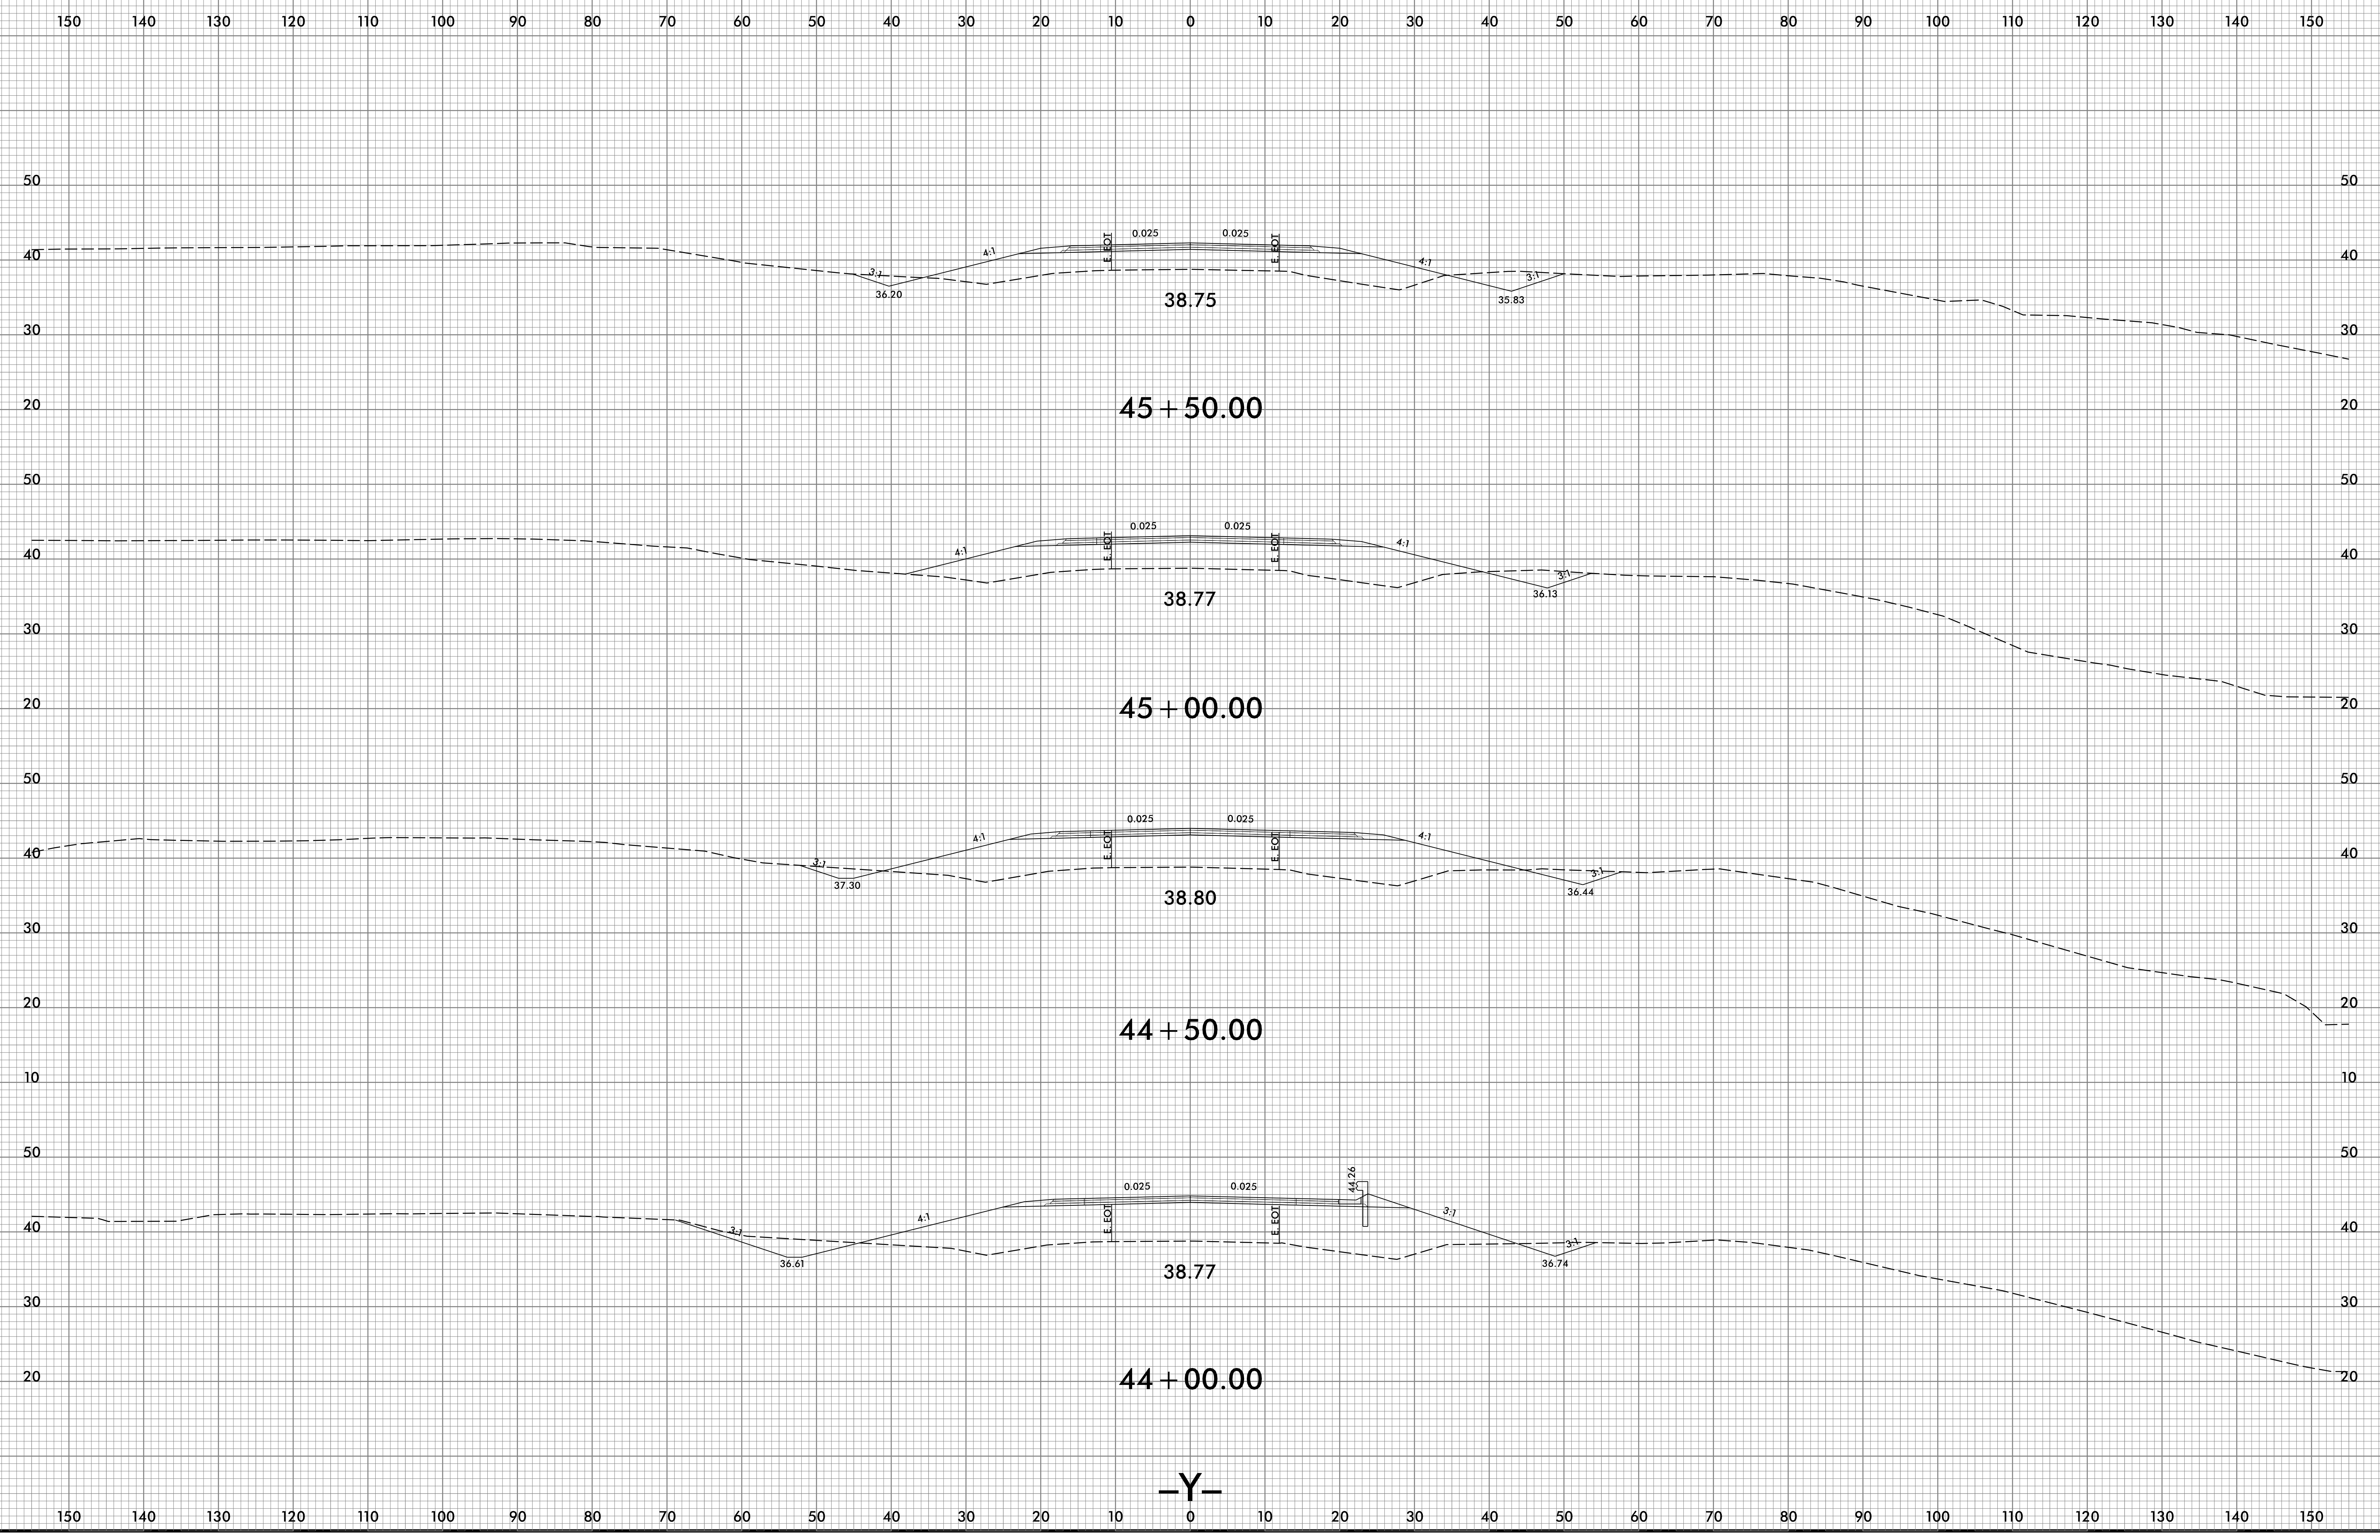

4/6/2022  
\\sccr-2561ca\_rdu\_xpl\_y.dgn  
US:Ridaa-gne

-Y-