


6/23/16

|   |   |    |                     |           |
|---|---|----|---------------------|-----------|
| 0 | 5 | 10 | PROJ. REFERENCE NO. | SHEET NO. |
| █ | █ | █  | R-2561CA            | X-70      |

150 140 130 120 110 100 90 80 70 60 50 40 30 20 10 0 10 20 30 40 50 60 70 80 90 100 110 120 130 140 150

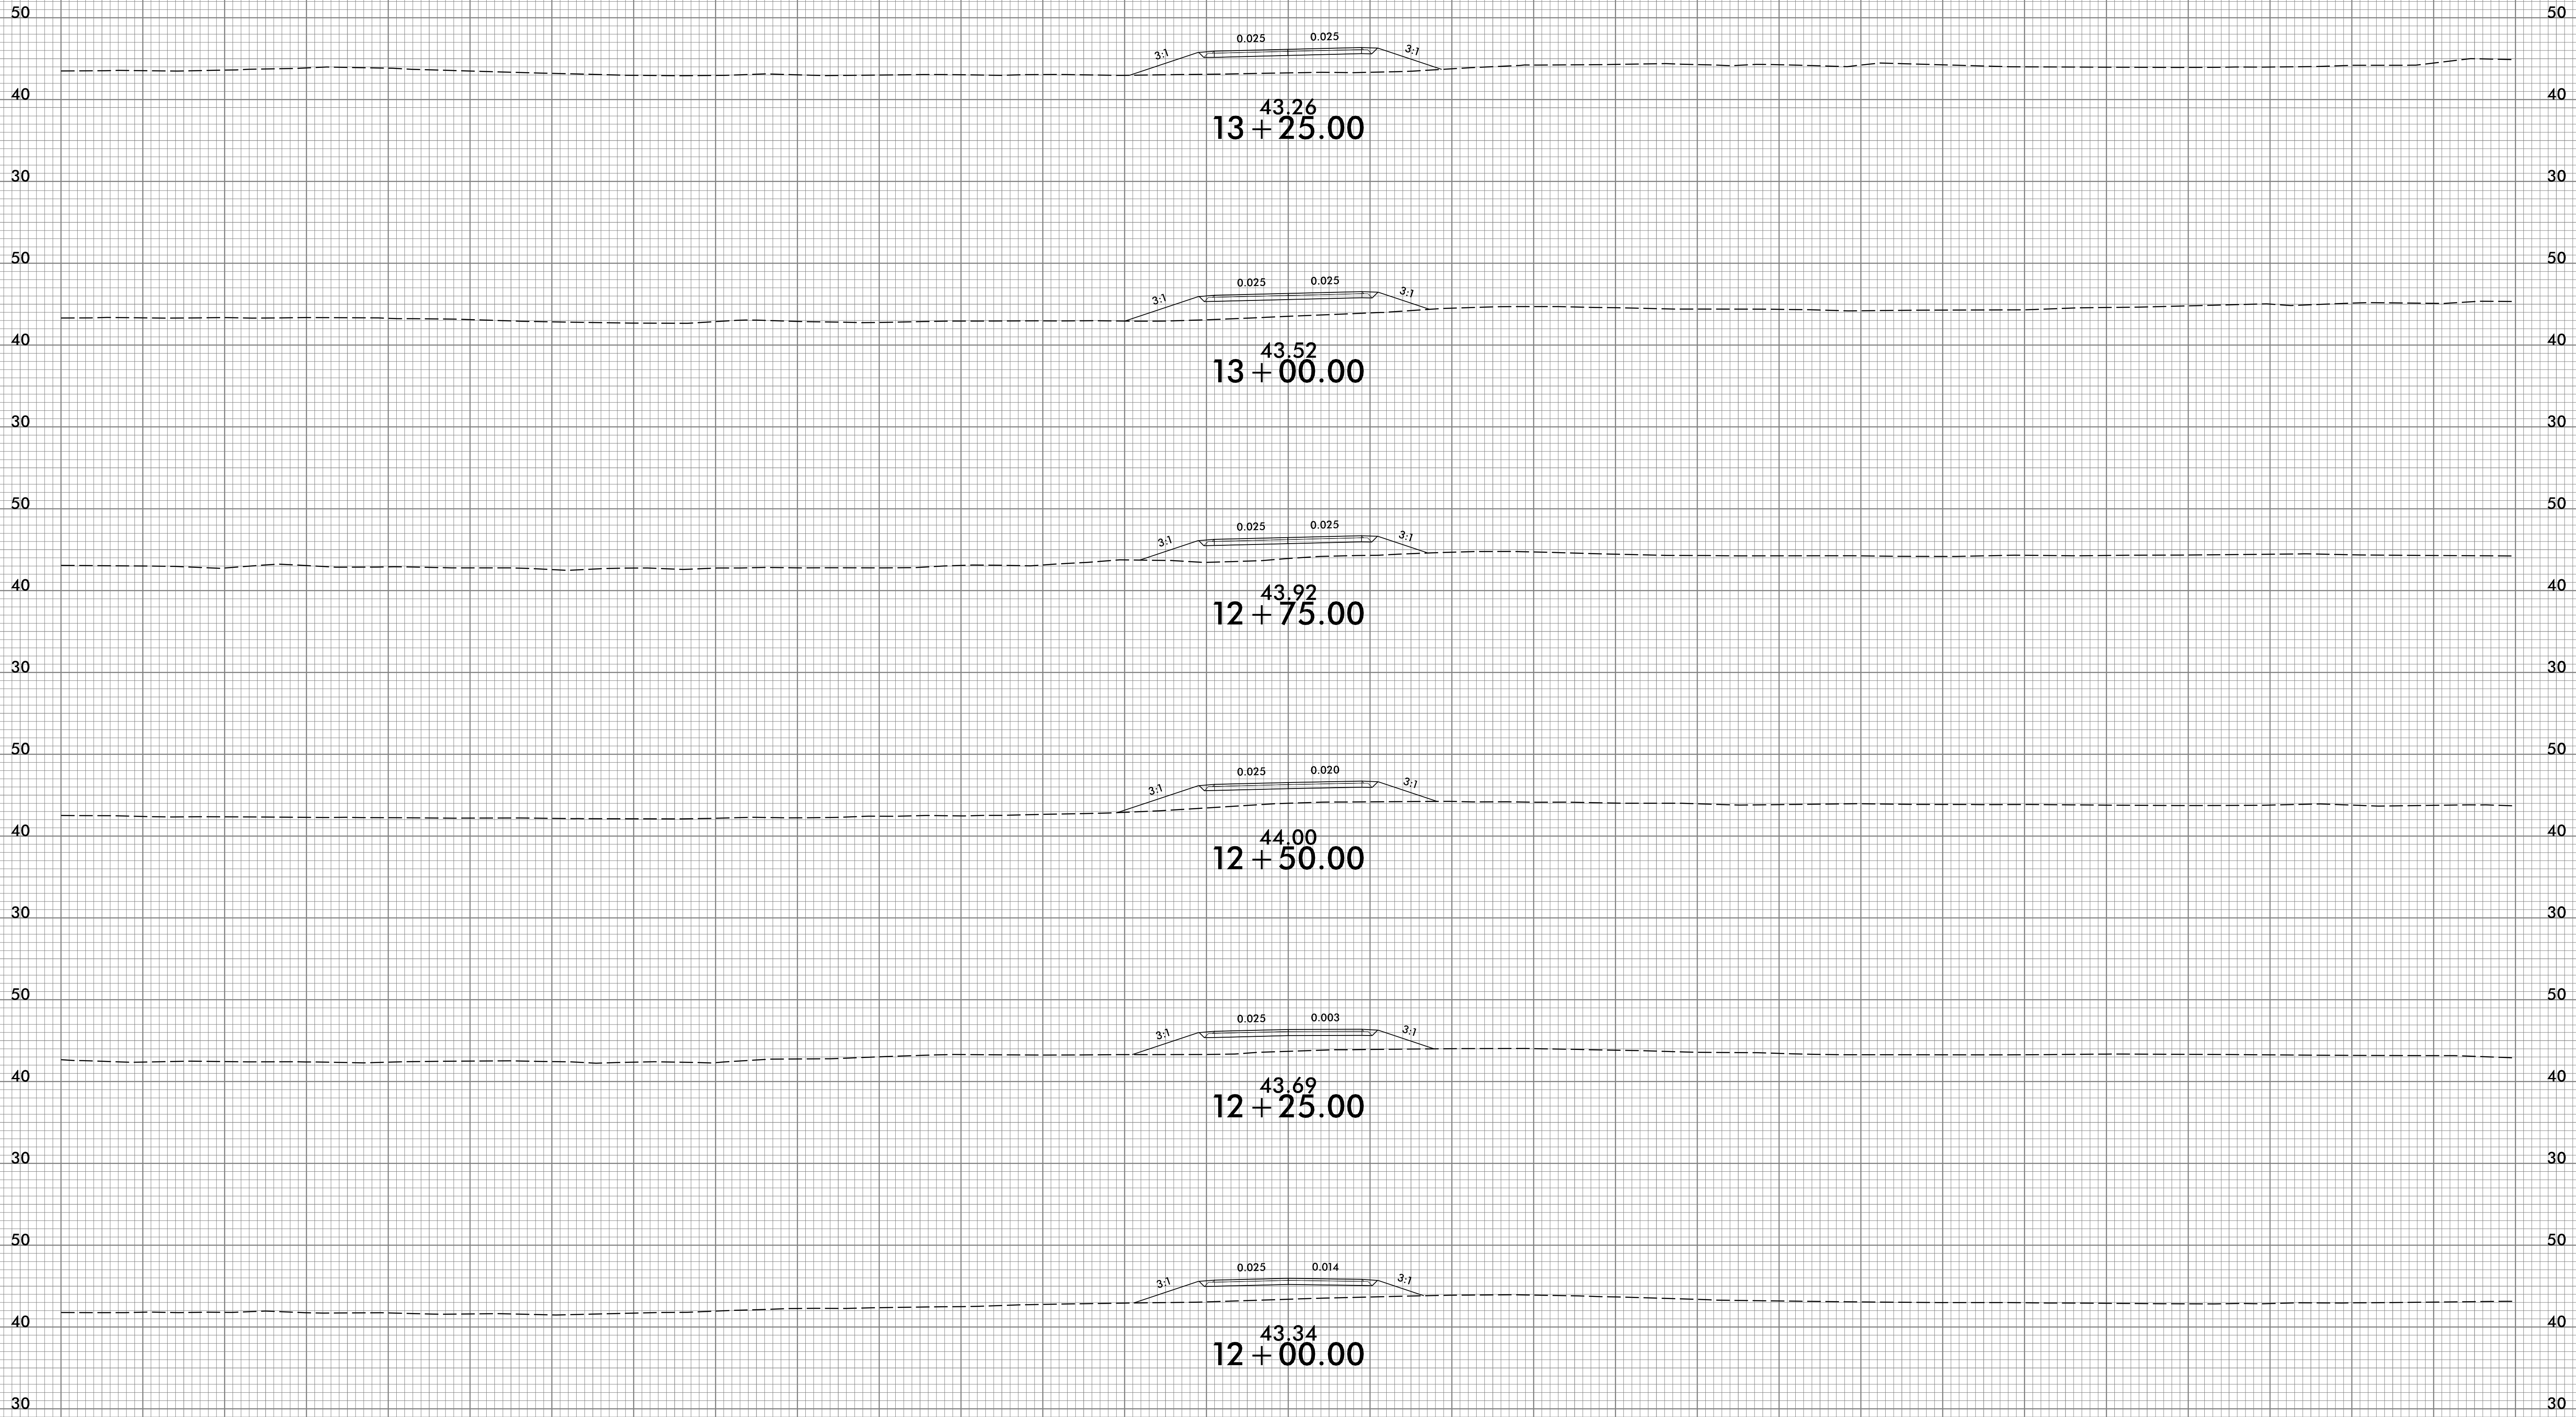

-Y2A-

4/6/2022  
\\s\c\p\2561CA\_Red.ypl\_Y2A.dgn  
U58F1daa-dne

150 140 130 120 110 100 90 80 70 60 50 40 30 20 10 0 10 20 30 40 50 60 70 80 90 100 110 120 130 140 150