


6/23/16

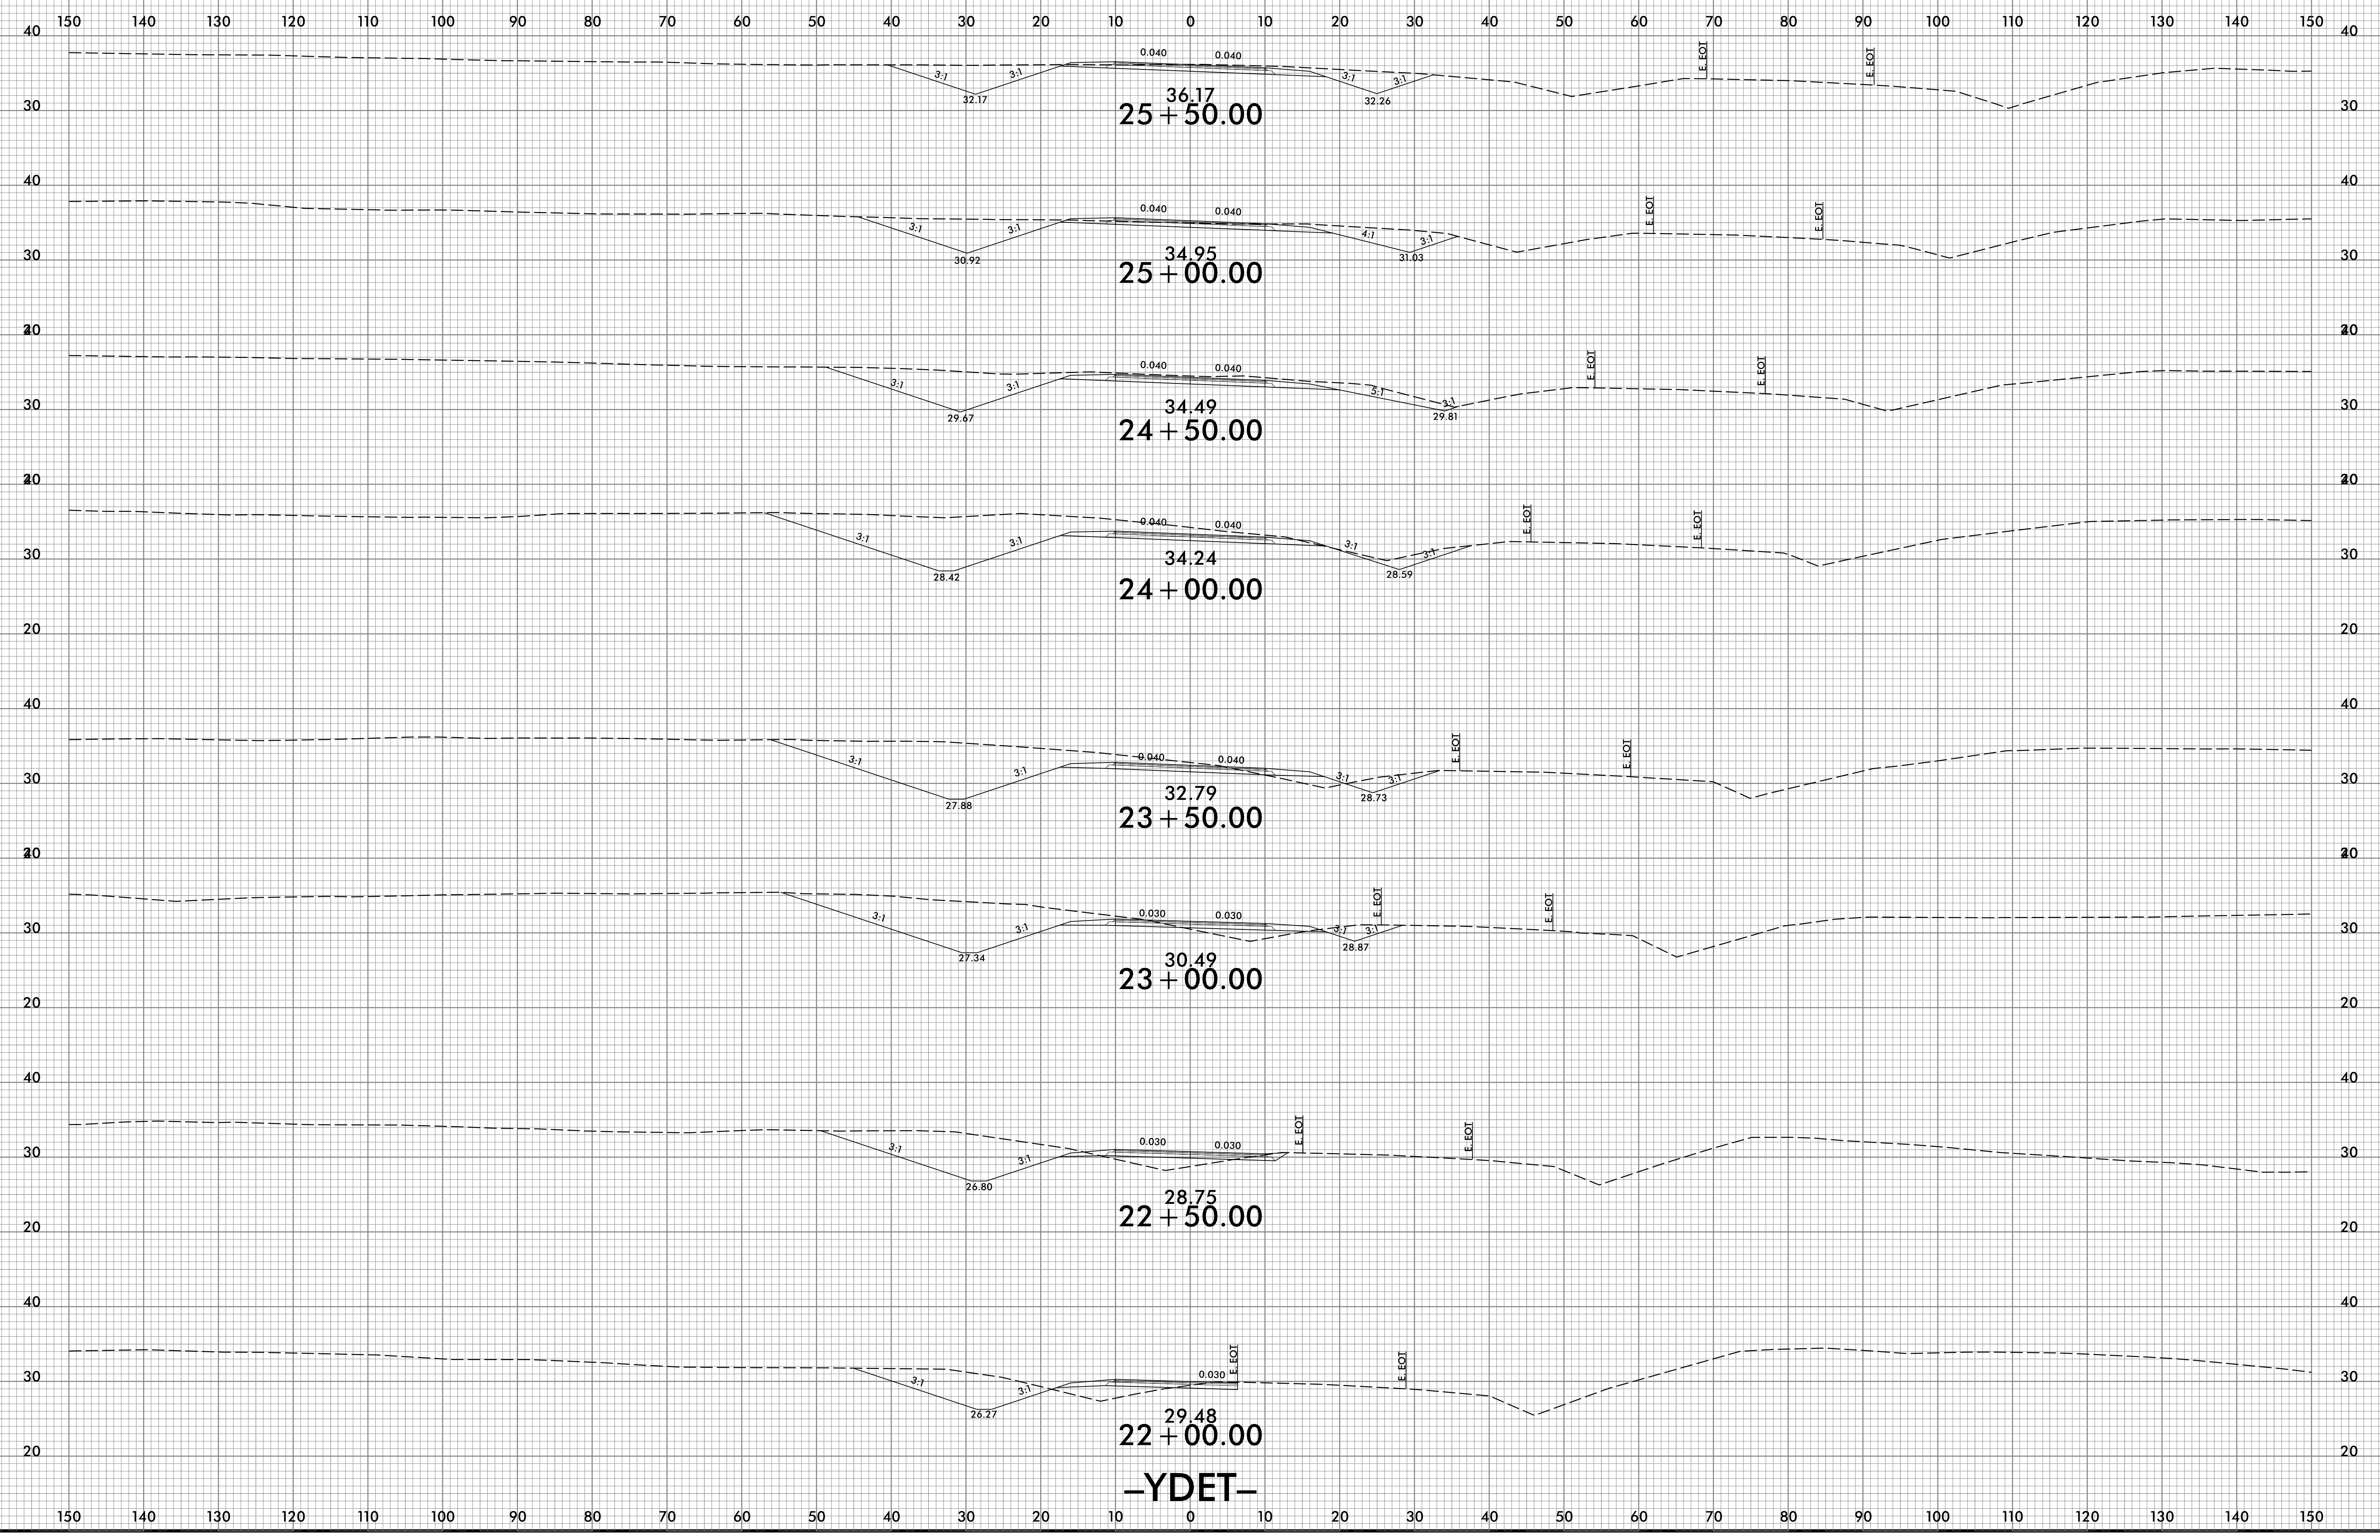

4/6/2022
X:\S\CR-2561CA_Red.ydet.dgn
User: ridaer-dne