


6/23/16

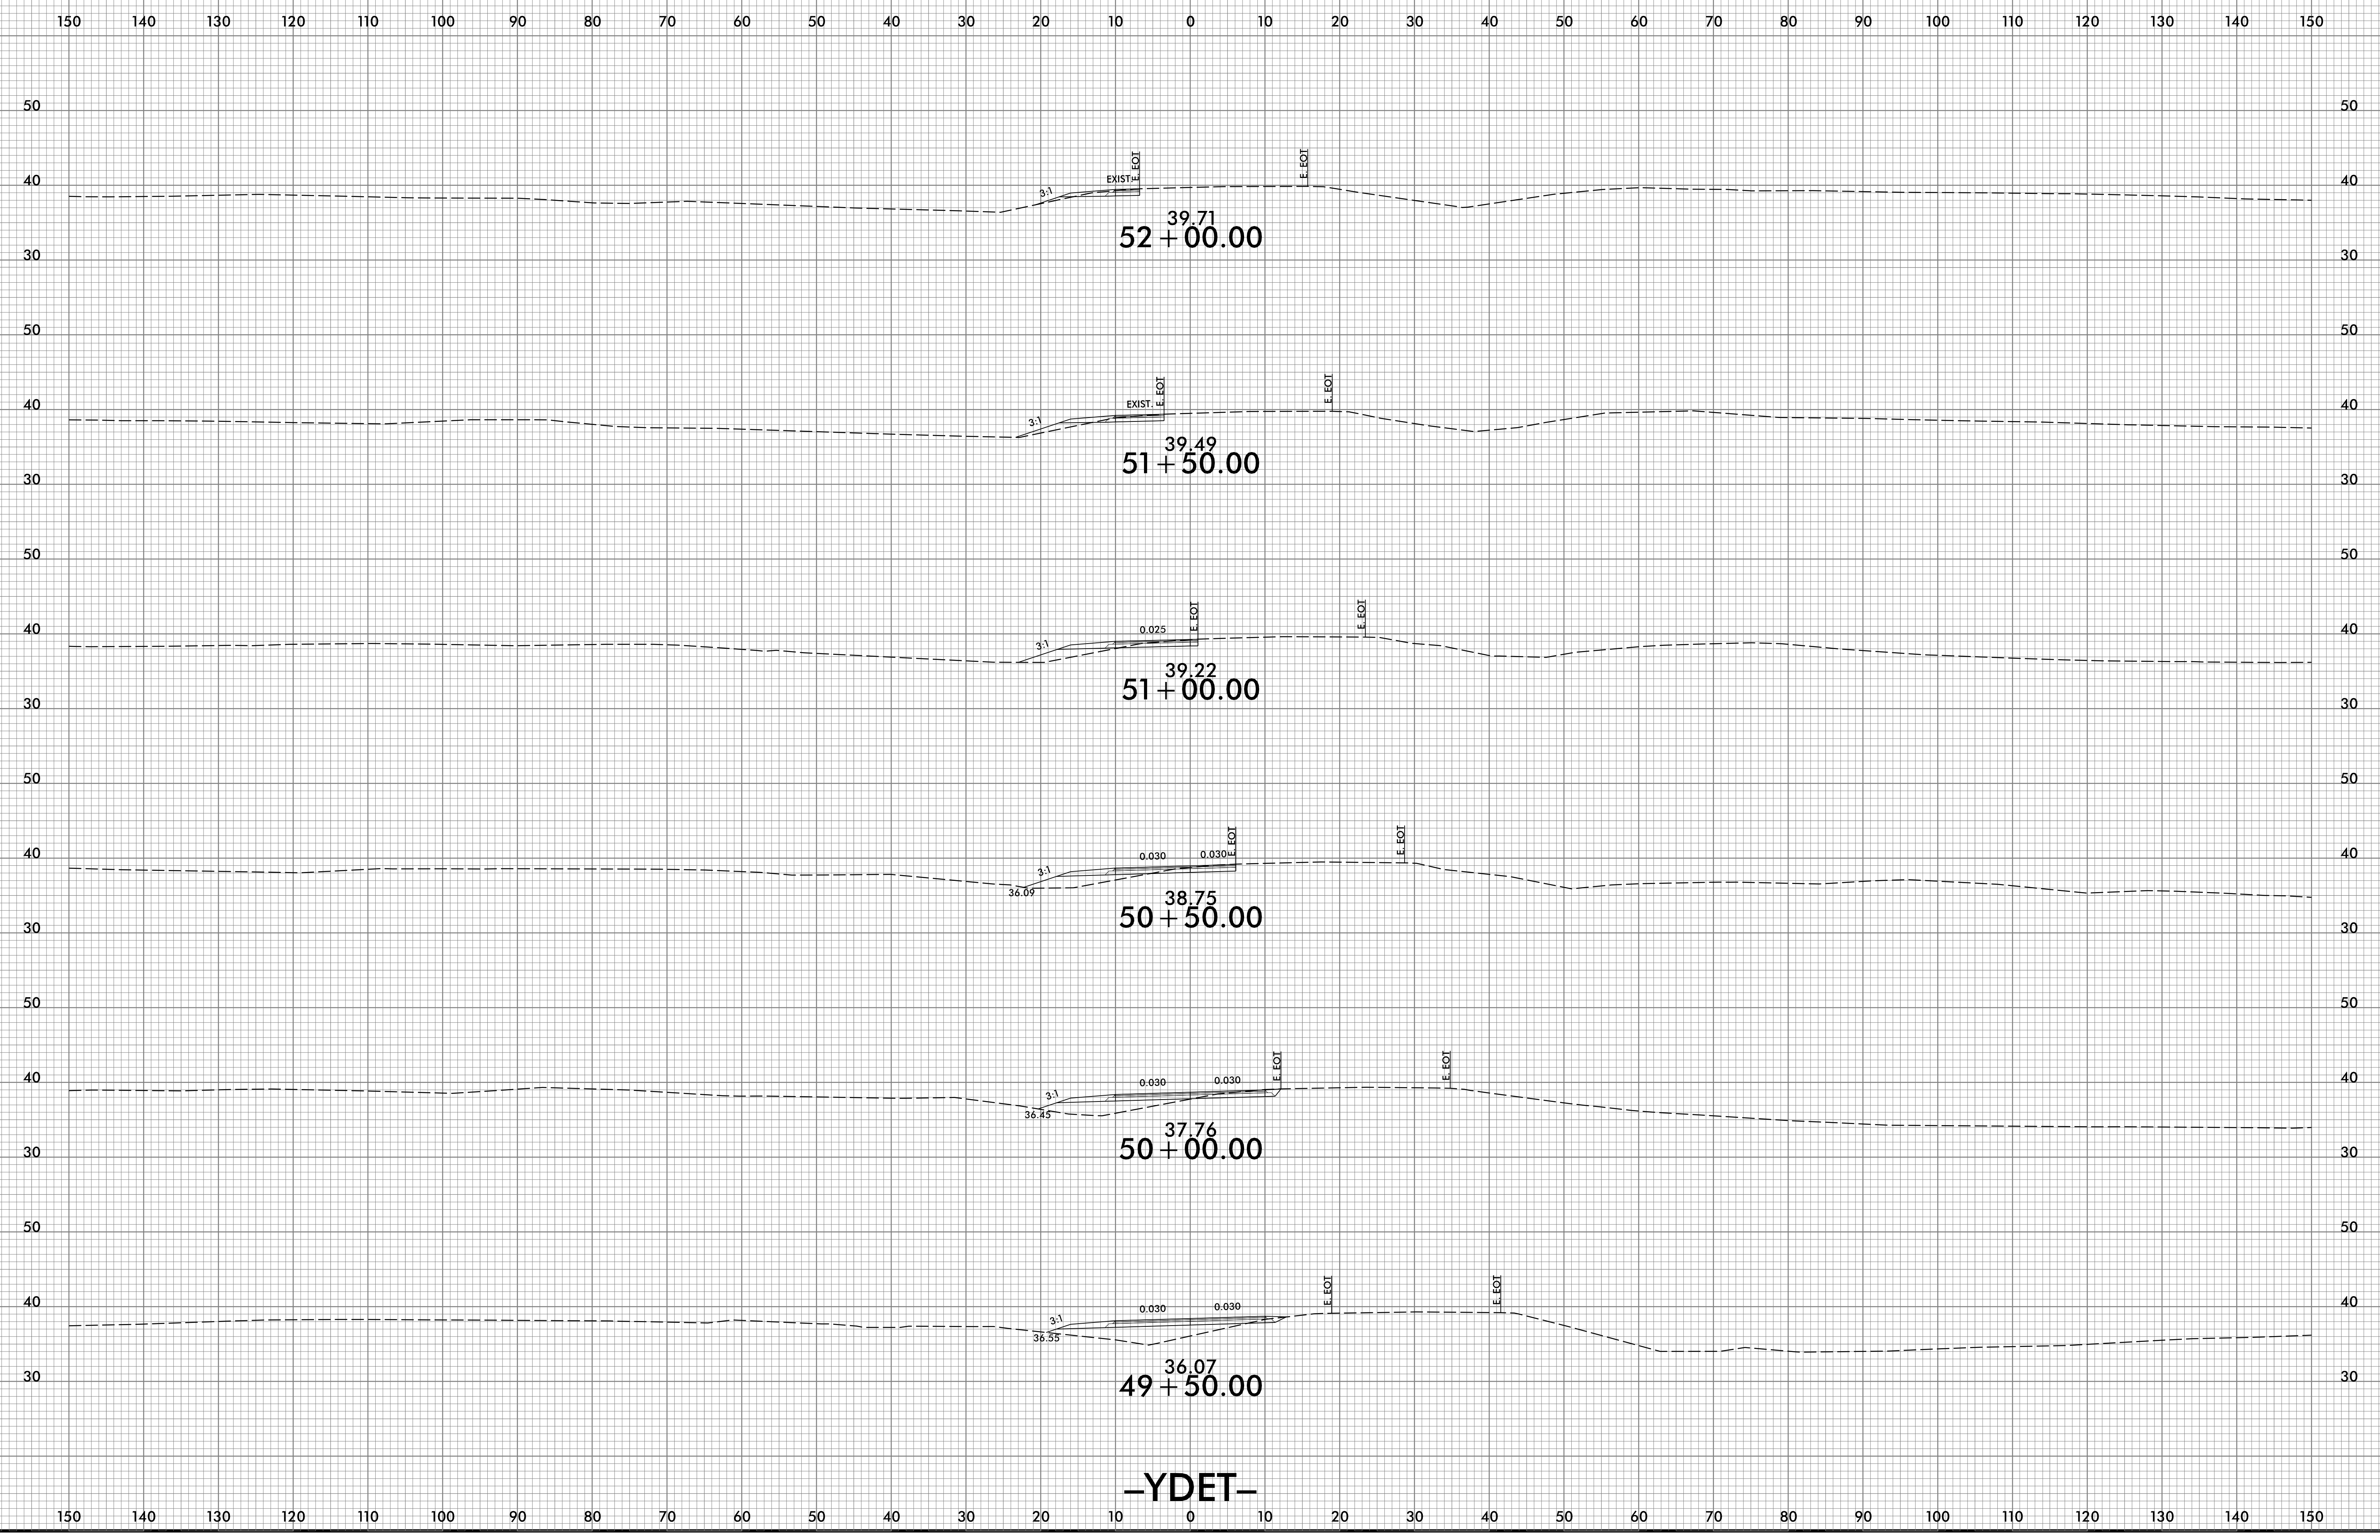

-YDET-

8/26/2022  
\\scc\vr\2561CA\_Redn\_xpl\_YDET.dgn  
User: rdaer-dne