


150 140 130 120 110 100 90 80 70 60 50 40 30 20 10 0 10 20 30 40 50 60 70 80 90 100 110 120 130 140 150

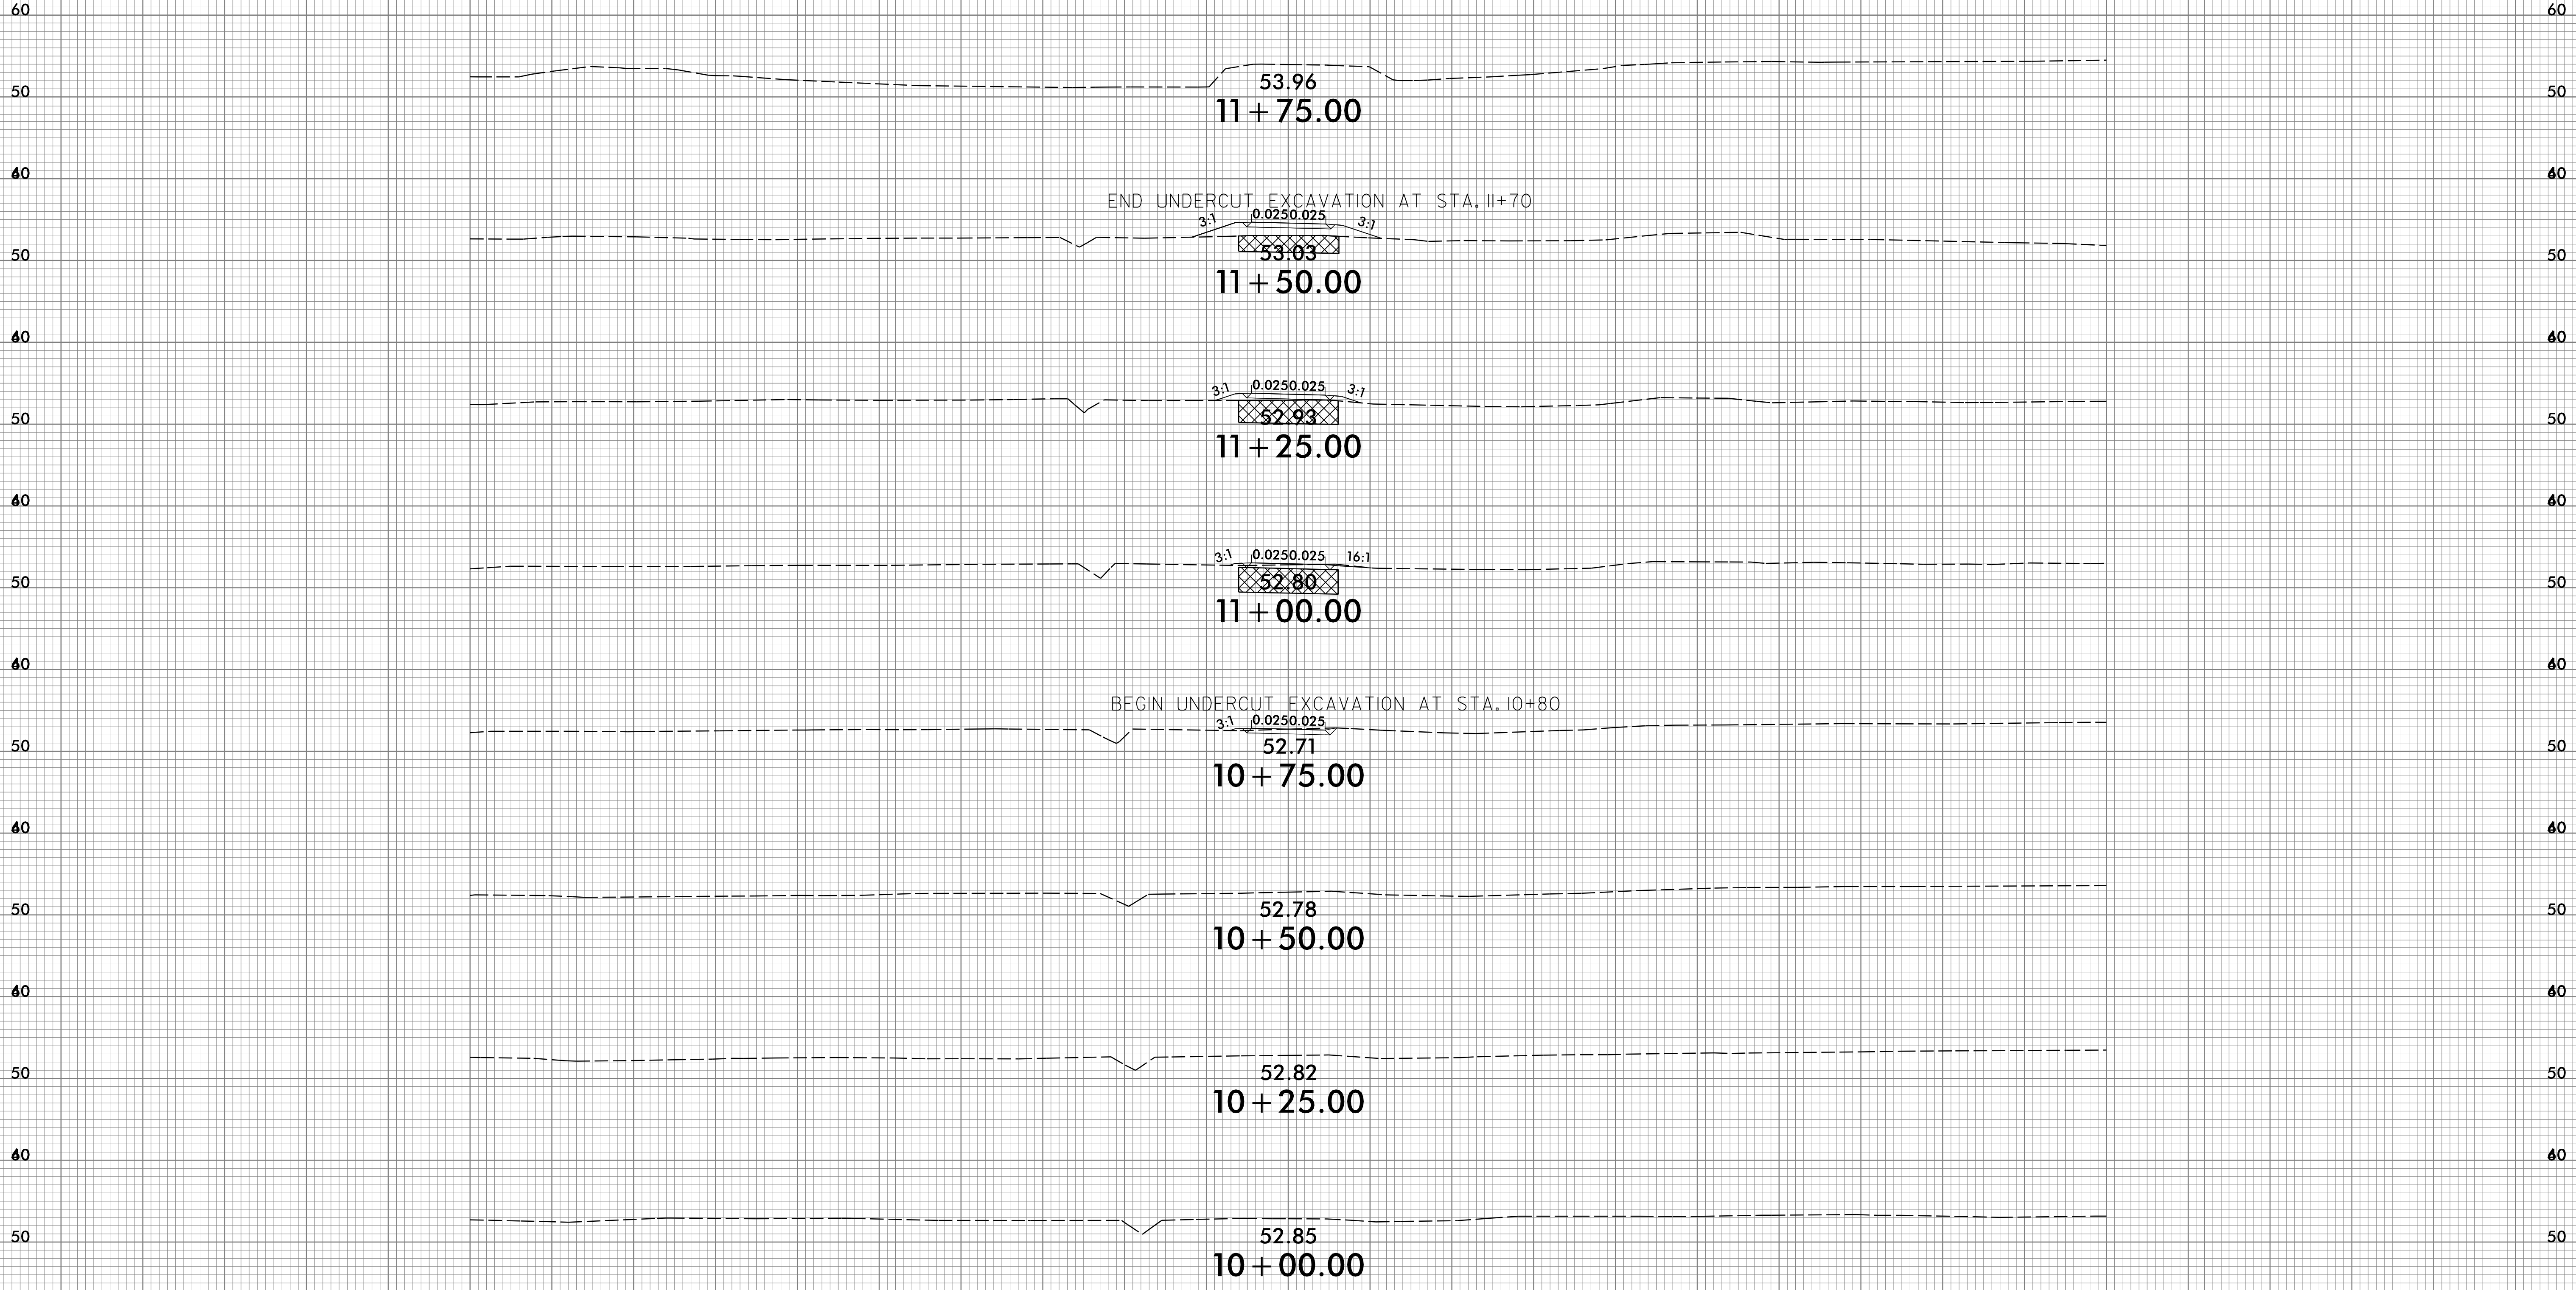

END UNDERCUT EXCAVATION AT STA. 11+70

BEGIN UNDERCUT EXCAVATION AT STA. 10+80

-DR1-

UNDERCUT EXCAVATION