


6/23/16

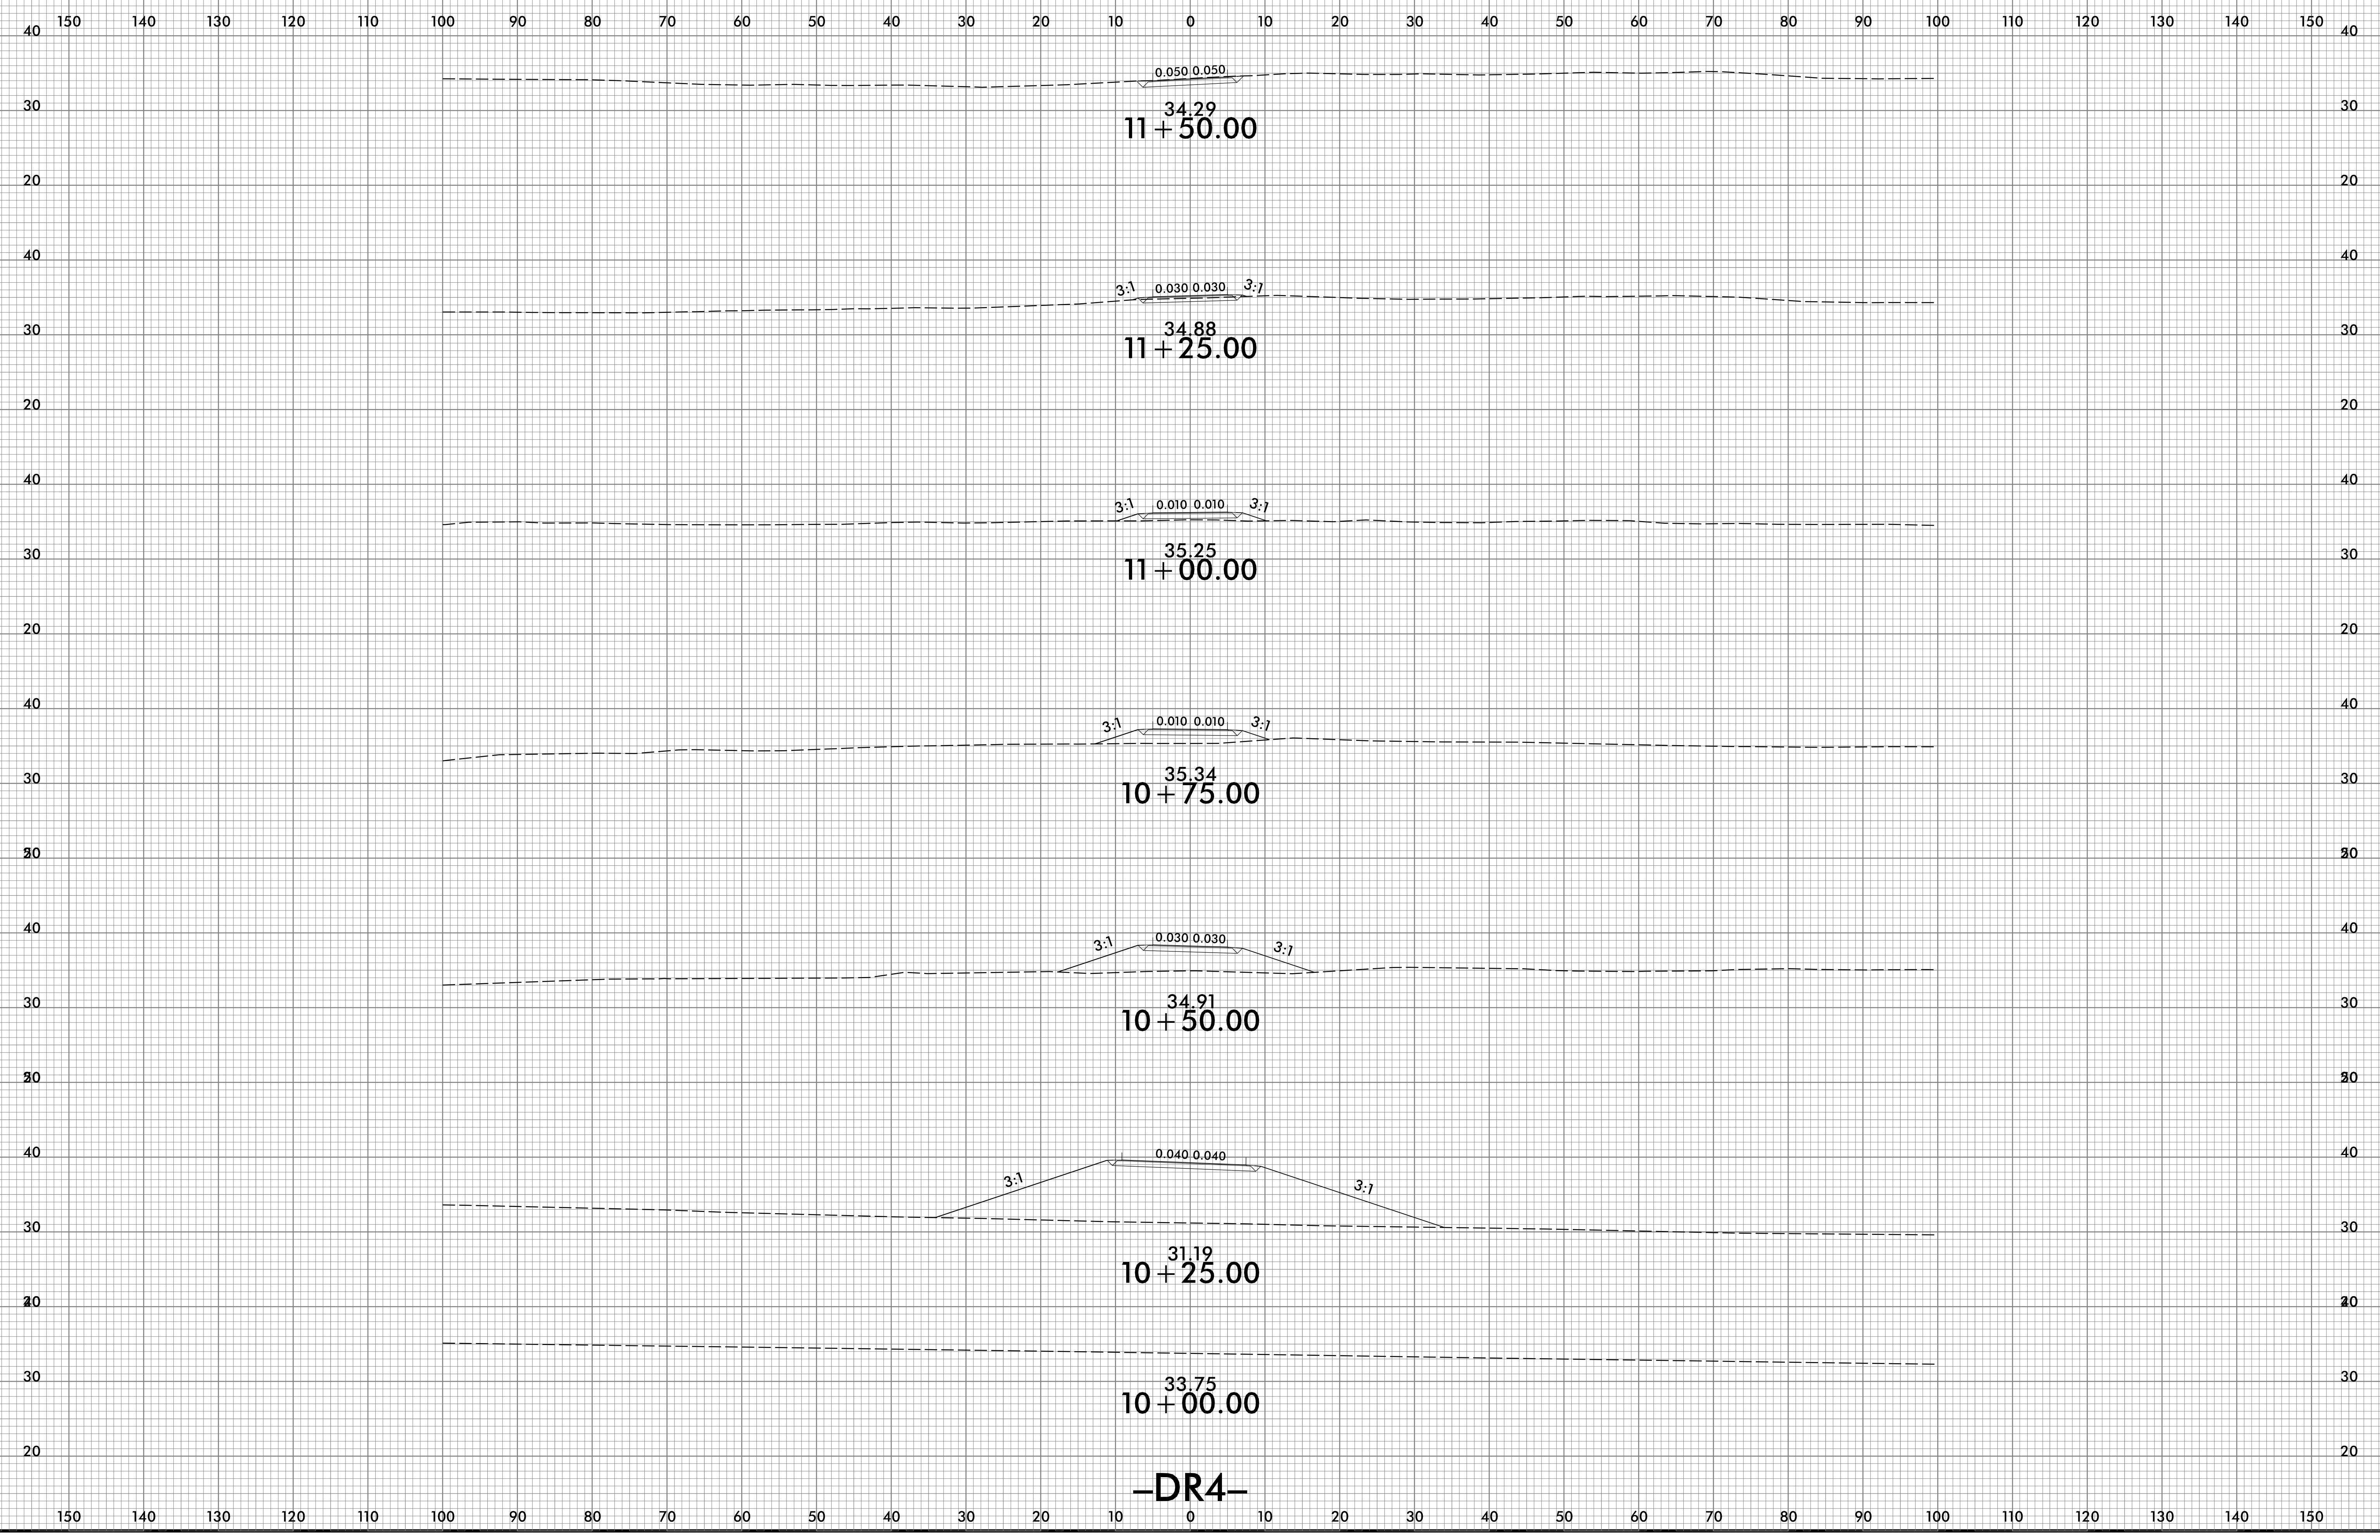

-DR4-

4/6/2022
\\S:\CR-2561CA_Redn_xp1_DR4.dgn
U:\E\daer-gne