


PLAN - SPAN A & B

SEE SUPERSTRUCTURE BILL OF MATERIAL FOR REINFORCING SPLICE LENGTHS.
 SEE GIRDER LAYOUT FOR INTERMEDIATE STEEL DIAPHRAGM LOCATIONS.

PROJECT NO. R-256ICA
 COLUMBUS COUNTY
 STATION: 34+01.72 -Y-

STATE OF NORTH CAROLINA
 DEPARTMENT OF TRANSPORTATION
 RALEIGH

SUPERSTRUCTURE
 PLAN OF SPANS

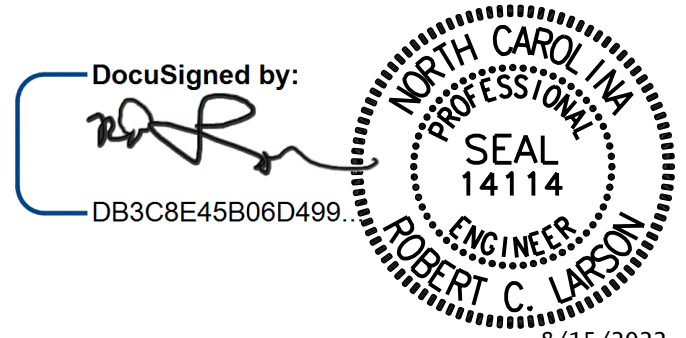

DESIGN ENGINEER OF RECORD: *[Signature]* DATE: 8/15/2022

DRAWN BY: A. K. ALLANKI DATE: 07/24/19

CHECKED BY: R. C. LARSON DATE: 07/27/19

DOCUMENT NOT CONSIDERED FINAL
 UNLESS ALL SIGNATURES COMPLETED

KCI Associates
 of North Carolina, P.A.
 4005 Falls of House Road, Suite 400 Raleigh, NC 27609-6270 Phone 919-785-9244

REVISIONS				SHEET NO.	
NO.	BY:	DATE:	NO.	BY:	DATE:
1			3		
2			4		

TOTAL SHEETS: 28