


PLAN OF CAP

NOTES

- STIRRUPS IN CAP MAY BE SHIFTED AS NECESSARY TO CLEAR ANCHOR BOLTS.
- GALVANIZE THE TOP OF EACH INTERIOR BENT PILE A MINIMUM OF 40'. GALVANIZE IN ACCORDANCE WITH SECTION 1076 OF THE STANDARD SPECIFICATIONS.
- FOR CONCRETE PLUG AND REINFORCING IN PILES SEE "30" STEEL PIPE PILE" SHEET.
- FOR SECTIONS THRU BENT CAP SEE SHEET 2 OF 2

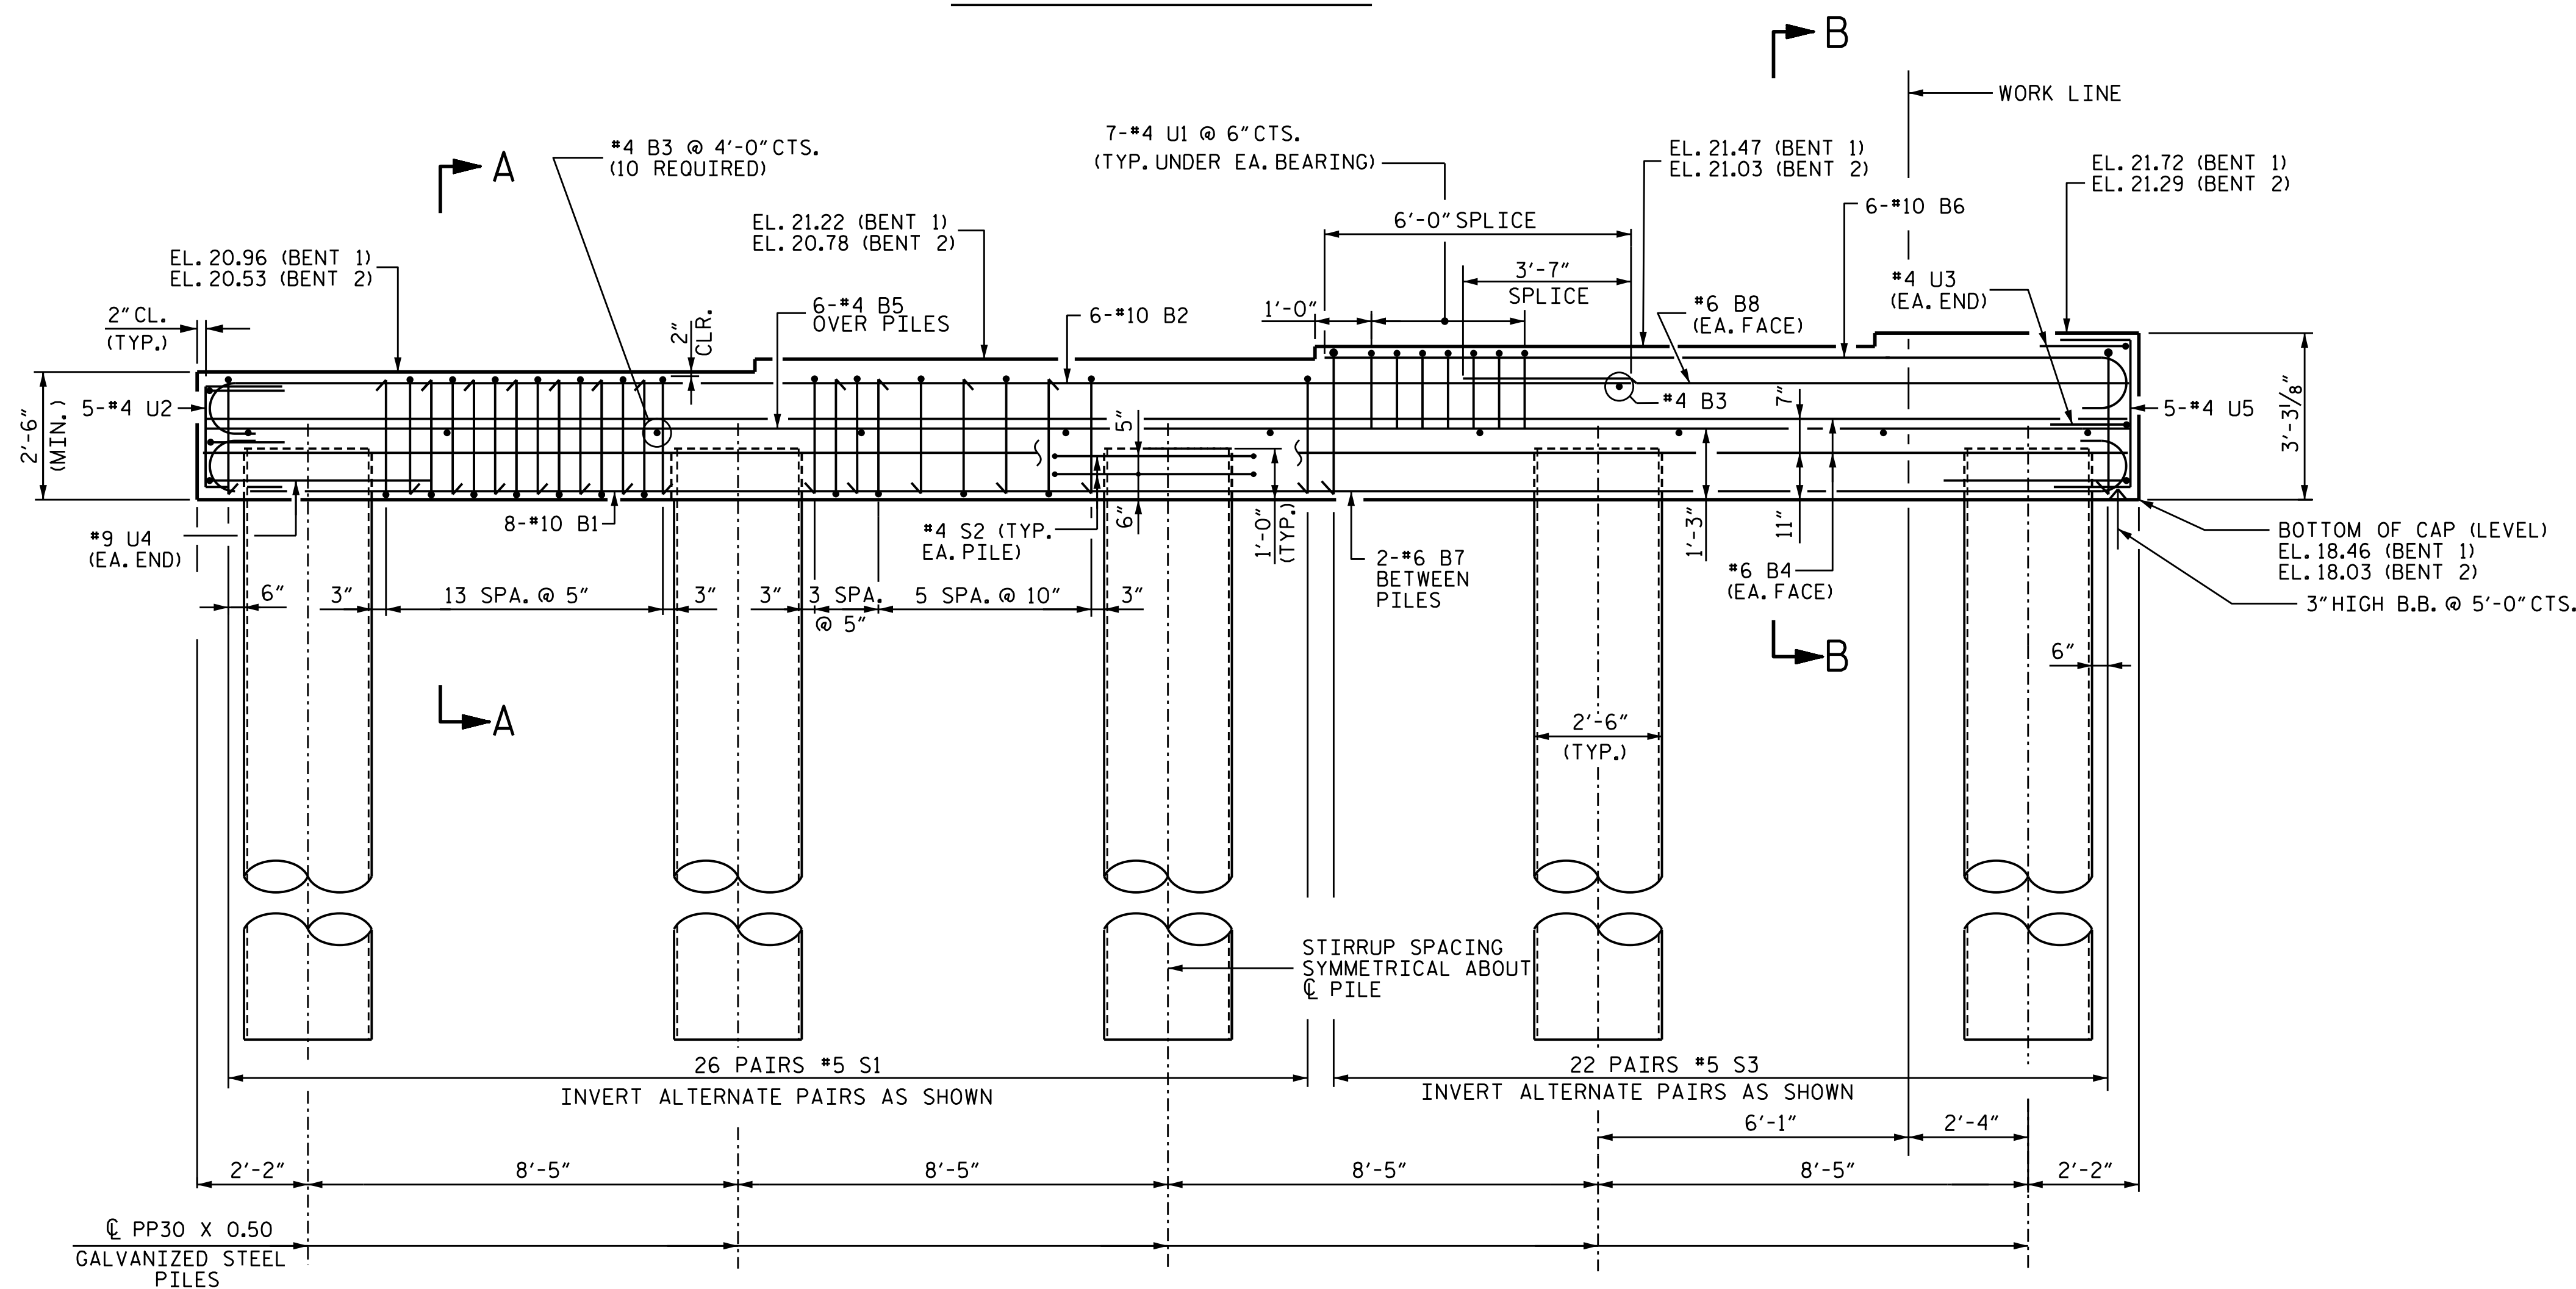

ELEVATION


PROJECT NO. R-2561CA
COLUMBUS COUNTY
 STATION: 70+34.00 -L-

SHEET 1 OF 2

STATE OF NORTH CAROLINA
 DEPARTMENT OF TRANSPORTATION
 RALEIGH

**SUBSTRUCTURE
 BENT 1 OR 2**

LEFT LANE

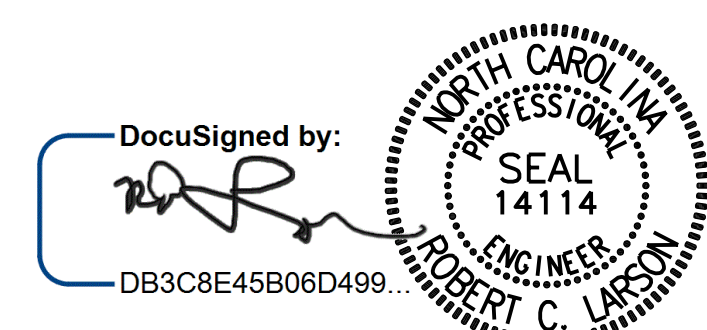

DESIGN ENGINEER OF RECORD:	DATE:
<i>(Signature)</i>	8/15/2022
DRAWN BY: A. K. ALLANKI	DATE: 06/01/20
CHECKED BY: R. C. LARSON	DATE: 06/26/20

**DOCUMENT NOT CONSIDERED FINAL
 UNLESS ALL SIGNATURES COMPLETED**



REVISIONS				SHEET NO.	
NO.	BY:	DATE:	NO.	BY:	DATE:
1			3		
2			4		

TOTAL SHEETS: 30

\$FILEL\$ \$TIME\$ \$USERS\$ \$PENTDRVS\$ \$PLTDVRS\$
 \$DATES\$ \$PROJECT NO. 241704391.04\$