

PLAN - SPAN A & B


SEE SUPERSTRUCTURE BILL OF MATERIAL FOR REINFORCING SPLICE LENGTHS.
SEE GIRDER LAYOUT SHEET FOR INTERMEDIATE STEEL DIAPHRAGM LOCATIONS.

PROJECT NO. R-256ICA
COLUMBUS COUNTY
STATION: 71+06.00 -L-

STATE OF NORTH CAROLINA
DEPARTMENT OF TRANSPORTATION
RALEIGH

**SUPERSTRUCTURE
PLAN OF SPANS**

RIGHT LANE

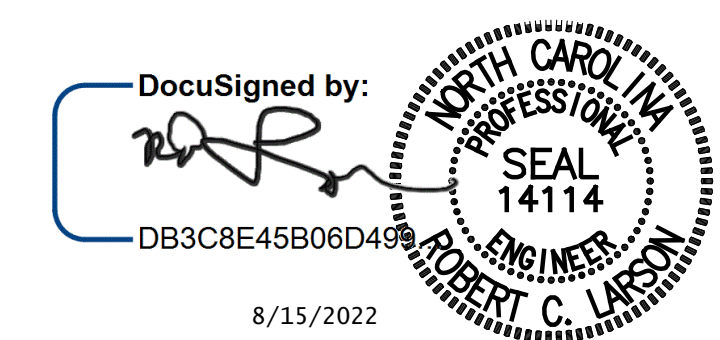

DESIGN ENGINEER OF RECORD	DATE: 8/15/2022
DRAWN BY: A. K. ALLANKI	DATE: 08/13/19
CHECKED BY: R. C. LARSON	DATE: 06/29/20

**DOCUMENT NOT CONSIDERED FINAL
UNLESS ALL SIGNATURES COMPLETED**

KCI Associates
of North Carolina, P.A.
4525 Falls of Neuse Road, Suite 400 Raleigh, NC 27609-6370 Phone: (919) 783-9241

REVISIONS		SHEET NO.	
NO.	DATE	NO.	DATE
1		3	
2		4	

TOTAL SHEETS: 29

\$FILEL\$ \$DATE\$ \$TIME\$ \$USER\$ \$PENTDRVS\$ \$PENTBLS\$ \$PLTDORVS\$
 KCI PROJECT NO. 241704391.04