



PAVEMENT SCHEDULE


B1	PROP. OPEN-GRADED ASPHALT FRICTION COURSE, TYPE FC-1 MOD, AT AN AVERAGE RATE OF 90 LBS. PER SQ. YARD.	U1	EXISTING PAVEMENT.	V3	INCIDENTAL MILLING
C1	PROP. APPROX. 2" ASPHALT CONCRETE SURFACE COURSE, TYPE S9.5D, AT AN AVERAGE RATE OF 224 LBS. PER SQ. YARD.	V1	MILLING ASPHALT PAVEMENT. 2.75" DEPTH.	Y	MILLED RUMBLE STRIPS (ASPHALT CONCRETE)
		V2	MILLING ASPHALT PAVEMENT. 2" DEPTH.	NOTE: PAVEMENT EDGE SLOPES ARE 1:1 UNLESS SHOWN OTHERWISE.	

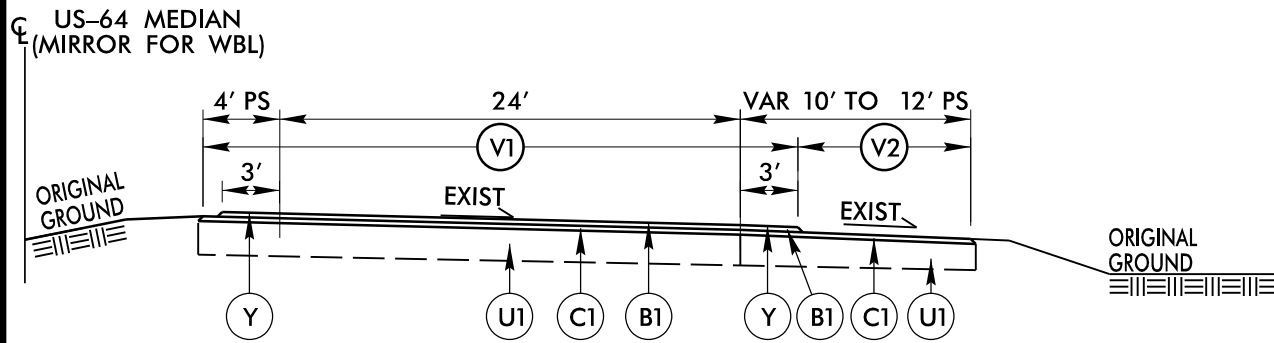


TYPICAL SECTION NO. 1
US-64

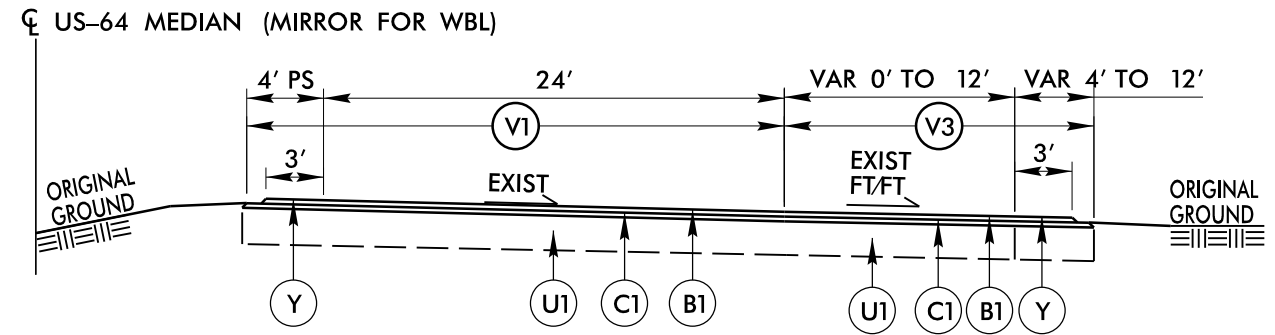


TYPICAL SECTION NO. 2
US-64 @ RAMP

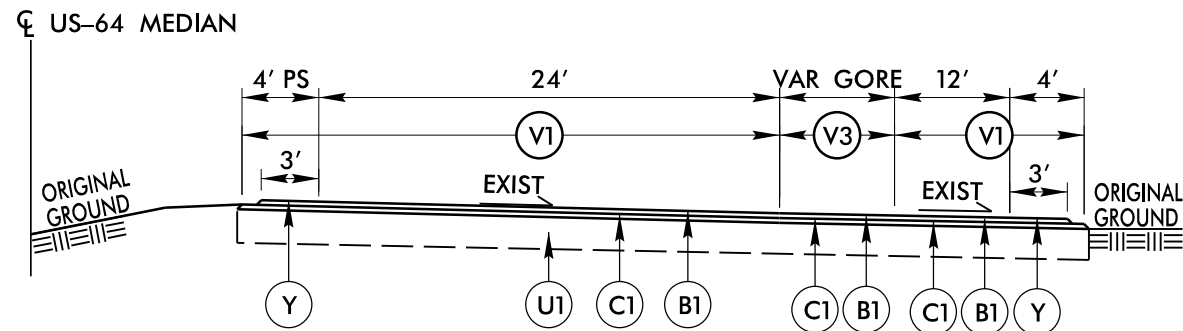

TYPICAL SECTION NO. 3
US-64 @ RAMP & LOOP GORE AREA

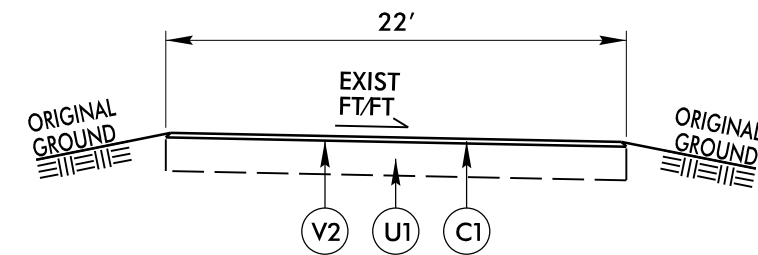

TYPICAL SECTION NO. 4
ALL RAMP PAST GORE

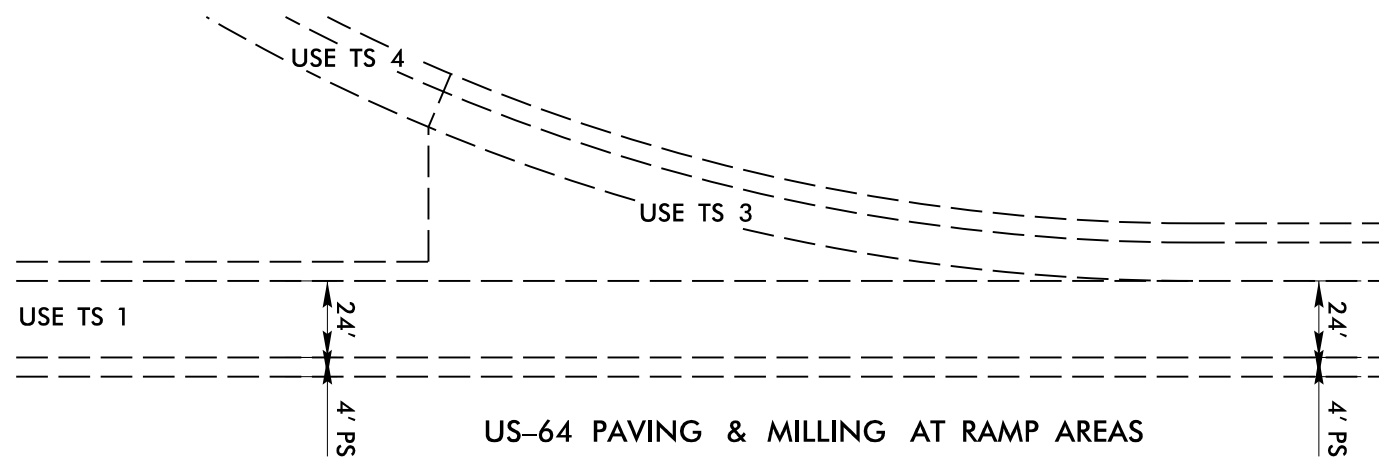

US-64 PAVING & MILLING AT RAMP AREAS

6/2/99

21-FEB-2023 14:09
C:\User\sd\p\rdge\Desktop\I-6042-I-6042-I-6042-ddc4-TYP.dgn
Division 4