
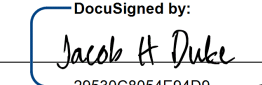


TMP-1	TITLE SHEET AND VICINITY MAP	TMP-19	BRIDGE 590338 UNDERSIDE WORK AREA (2 OF 2)
TMP-1A	INDEX OF SHEETS	TMP-20	BRIDGE 590282 WORK AREA
TMP-1B	ROADWAY STANDARD DRAWINGS AND LEGEND	TMP-21	BRIDGE 590282 UNDERSIDE WORK AREA (1 OF 2)
TMP-1C	GENERAL NOTES (1 OF 2)	TMP-22	BRIDGE 590282 UNDERSIDE WORK AREA (2 OF 2)
TMP-1D	GENERAL NOTES (2 OF 2)	TMP-23	BRIDGE 590283 WORK AREA
TMP-1E	PHASING NOTES (1 OF 2)	TMP-24	BRIDGE 590283 UNDERSIDE WORK AREA
TMP-1F	PHASING NOTES (2 OF 2)	TMP-25	I77 NB OUTSIDE LANE CLOSURE DETAILS
TMP-1G	VICINITY MAP	TMP-26	RAMP 1 DETOUR
TMP-2A	ANDRILL TERRACE SIGN DESIGN	TMP-27	NC16/I277 DETOUR
TMP-2B	FIFTH ST SIGN DESIGN	TMP-28	RAMP 2 DETOUR
TMP-3	BRIDGE 590339 WORK AREA	TMP-29	RAMP 3 DETOUR A
TMP-4	BRIDGE 590339 UNDERSIDE WORK AREA (1 OF 2)	TMP-30	LOOP 1 DETOUR
TMP-5	BRIDGE 590339 UNDERSIDE WORK AREA (2 OF 2)	TMP-31	NC16 NB DETOUR
TMP-6	BRIDGE 590341 WORK AREA	TMP-32	NC16 NB DETOUR DETAILS (1 OF 2)
TMP-7	BRIDGE 590341 UNDERSIDE WORK AREA (1 OF 2)	TMP-33	NC16 NB DETOUR DETAILS (2 OF 2)
TMP-8	BRIDGE 590341 UNDERSIDE WORK AREA (2 OF 2)	TMP-34	RAMP 4 DETOUR
TMP-9	BRIDGE 590342 WORK AREA	TMP-35	RAMP 5 DETOUR
TMP-10	BRIDGE 590342 UNDERSIDE WORK AREA	TMP-36	RAMP 3 & RAMP 5 DETOUR DETAILS
TMP-11	BRIDGE 590281 WORK AREA	TMP-37	ANDRILL TERRACE DETOUR
TMP-12	BRIDGE 590281 UNDERSIDE WORK AREA (1 OF 2)	TMP-38	NOT USED
TMP-13	BRIDGE 590281 UNDERSIDE WORK AREA (2 OF 2)	TMP-39	I77 NB DETOUR
TMP-14	BRIDGE 590337 WORK AREA	TMP-40	RAMP 6 DETOUR
TMP-15	BRIDGE 590337 UNDERSIDE WORK AREA (1 OF 2)	TMP-41	I77 SB HOT LANES DETOUR
TMP-16	BRIDGE 590337 UNDERSIDE WORK AREA (2 OF 2)	TMP-42	I77 SB HOT LANES DETOUR DETAILS
TMP-17	BRIDGE 590338 WORK AREA	TMP-43	W. 5TH ST DETOUR
TMP-18	BRIDGE 590338 UNDERSIDE WORK AREA (1 OF 2)	TMP-44	RAMP 3 DETOUR B


1/25/2023
 I-6052-TC-TMP-INDEX.dgn
 User: jdebone

APPROVED: 
DocuSigned by: Jacob H. Duke 29630C8054E84D9

DATE: 1/25/2023

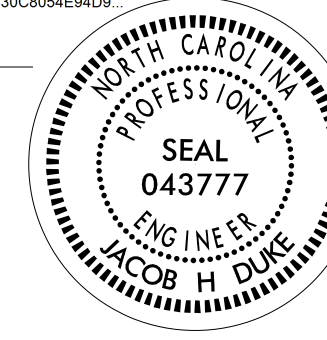

**DOCUMENT NOT CONSIDERED FINAL
 UNLESS ALL SIGNATURES COMPLETED**

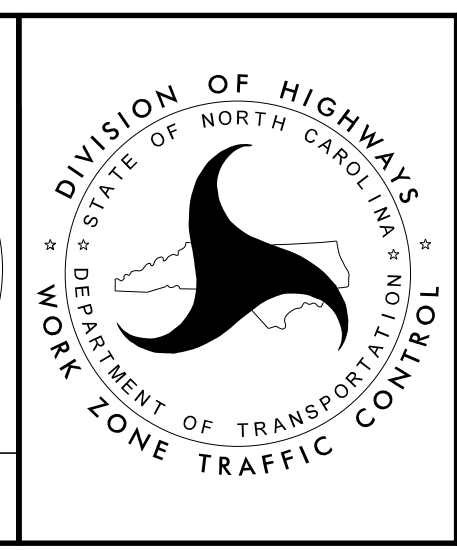

INDEX OF SHEETS