
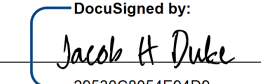



NOTES:

1. USE THIS SHEET IN CONJUNCTION WITH TMP-37.
 2. WHEN SNOOPER IS NEEDED TO PERFORM WORK ON THE STRUCTURE CLOSE RAMP AS NEEDED PER TMP-28 OR USE RSD 1101.02 SHEET 3 OF 14.
-  WORK AREA

1/25/2023
 I-6052_TC_TMP_BRIDGE_342_UNDERSIDE.dgn
 User: jdebone

APPROVED: 
DocuSigned by: Jacob H. Duke 29630C8054E84D9

DATE: 1/25/2023

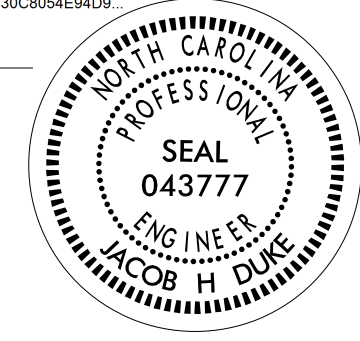

**DOCUMENT NOT CONSIDERED FINAL
 UNLESS ALL SIGNATURES COMPLETED**



**BRIDGE 590342
 UNDERSIDE
 WORK AREA**