

NOTES:


1. TRAFFIC CONTROL DEVICES (A) THRU (C) SHALL BE INSTALLED PER ENGINEER'S INSTRUCTIONS.
2. USE THIS SHEET IN CONJUNCTION WITH RSD 1101.02 SHEET 8 OF 14, TMP-31, AND TMP-33.

APPROVED: *Jacob H. Duke*
DocuSigned by:
 29630C8054E84D9

DATE: 1/25/2023

PROFESSIONAL SEAL
 NORTH CAROLINA
 ENGINEER
 JACOB H. DUKE
 043777

**DOCUMENT NOT CONSIDERED FINAL
 UNLESS ALL SIGNATURES COMPLETED**

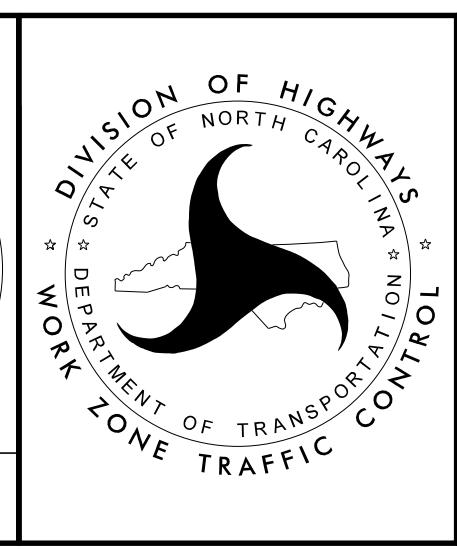

**NC16 NB
 DETOUR DETAILS
 (1 OF 2)**