

**NOTES:**


1. TRAFFIC CONTROL DEVICES SHALL BE INSTALLED PER ENGINEER'S INSTRUCTIONS.
2. USE THIS SHEET IN CONJUNCTION WITH TMP-11, TMP-23, TMP-29, AND TMP-35.

1/25/2023  
 I-6052\_TC\_TMP\_RAMP\_3 and 5\_DETOUR\_Details.dgn  
 User: jdebone

APPROVED: *Jacob H. Duke*  
DocuSigned by: Jacob H. Duke 29630C8054E84D9

DATE: 1/25/2023

**DOCUMENT NOT CONSIDERED FINAL  
 UNLESS ALL SIGNATURES COMPLETED**

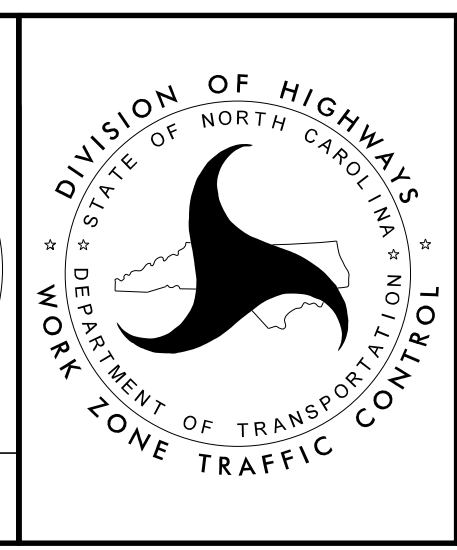

**RAMP 3 &  
 RAMP 5  
 DETOUR  
 DETAILS**