


**NOTES:**

PROFILE INFORMATION IS TAKEN FROM THE ORIGINAL PLANS AND THE ROUTINE INSPECTION REPORT DATED 09/06/2022.

BRIDGE ORIENTATION CONFORMS TO EXISTING BRIDGE PLANS AND ROUTINE INSPECTION REPORT.

**SCOPE OF WORK:**


- RECONSTRUCT BRIDGE DECK JOINT AND INSTALL JOINT SEALS.
- SUBSTRUCTURE REPAIRS USING EPOXY RESIN INJECTION AND SHOTCRETE.
- EPOXY COATING OF TOP OF CAPS.
- STRUCTURAL STEEL REPAIRS.
- CLEANING AND PAINTING STEEL BEAMS.
- CLEANING AND PAINTING BEARINGS WITH HRCSA.

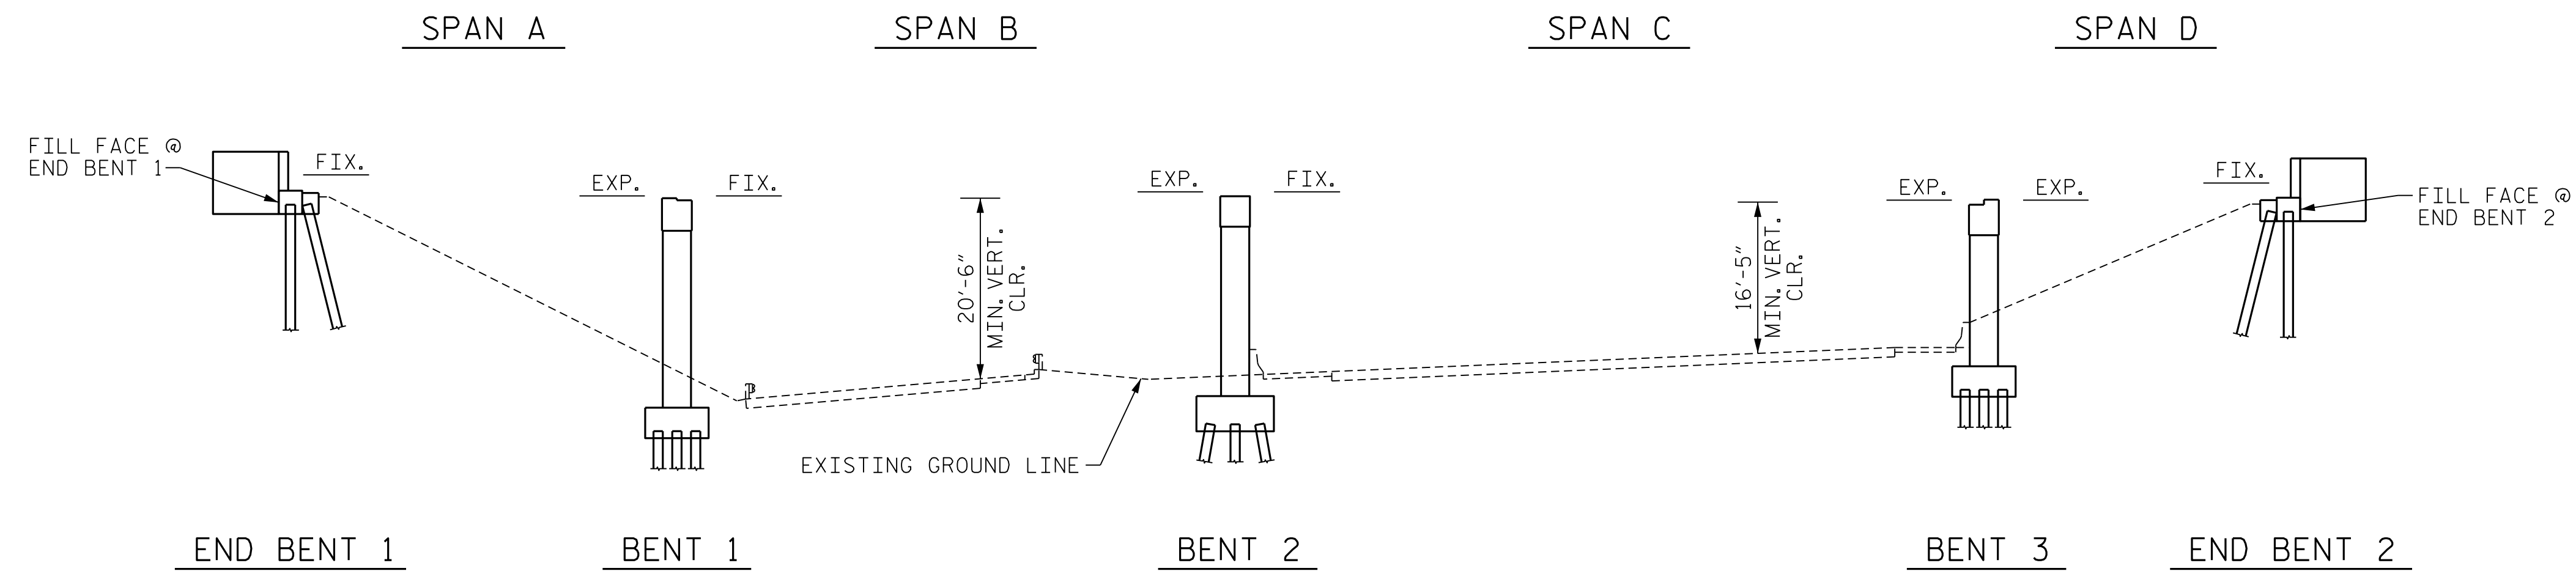

SECTION ALONG ORIGINAL GRADE LINE

I HEREBY CERTIFY THAT THIS STRUCTURE HAS REHABILITATED ACCORDING TO THESE PLANS OR AS NOTED HEREIN.


RESIDENT ENGINEER \_\_\_\_\_ DATE \_\_\_\_\_

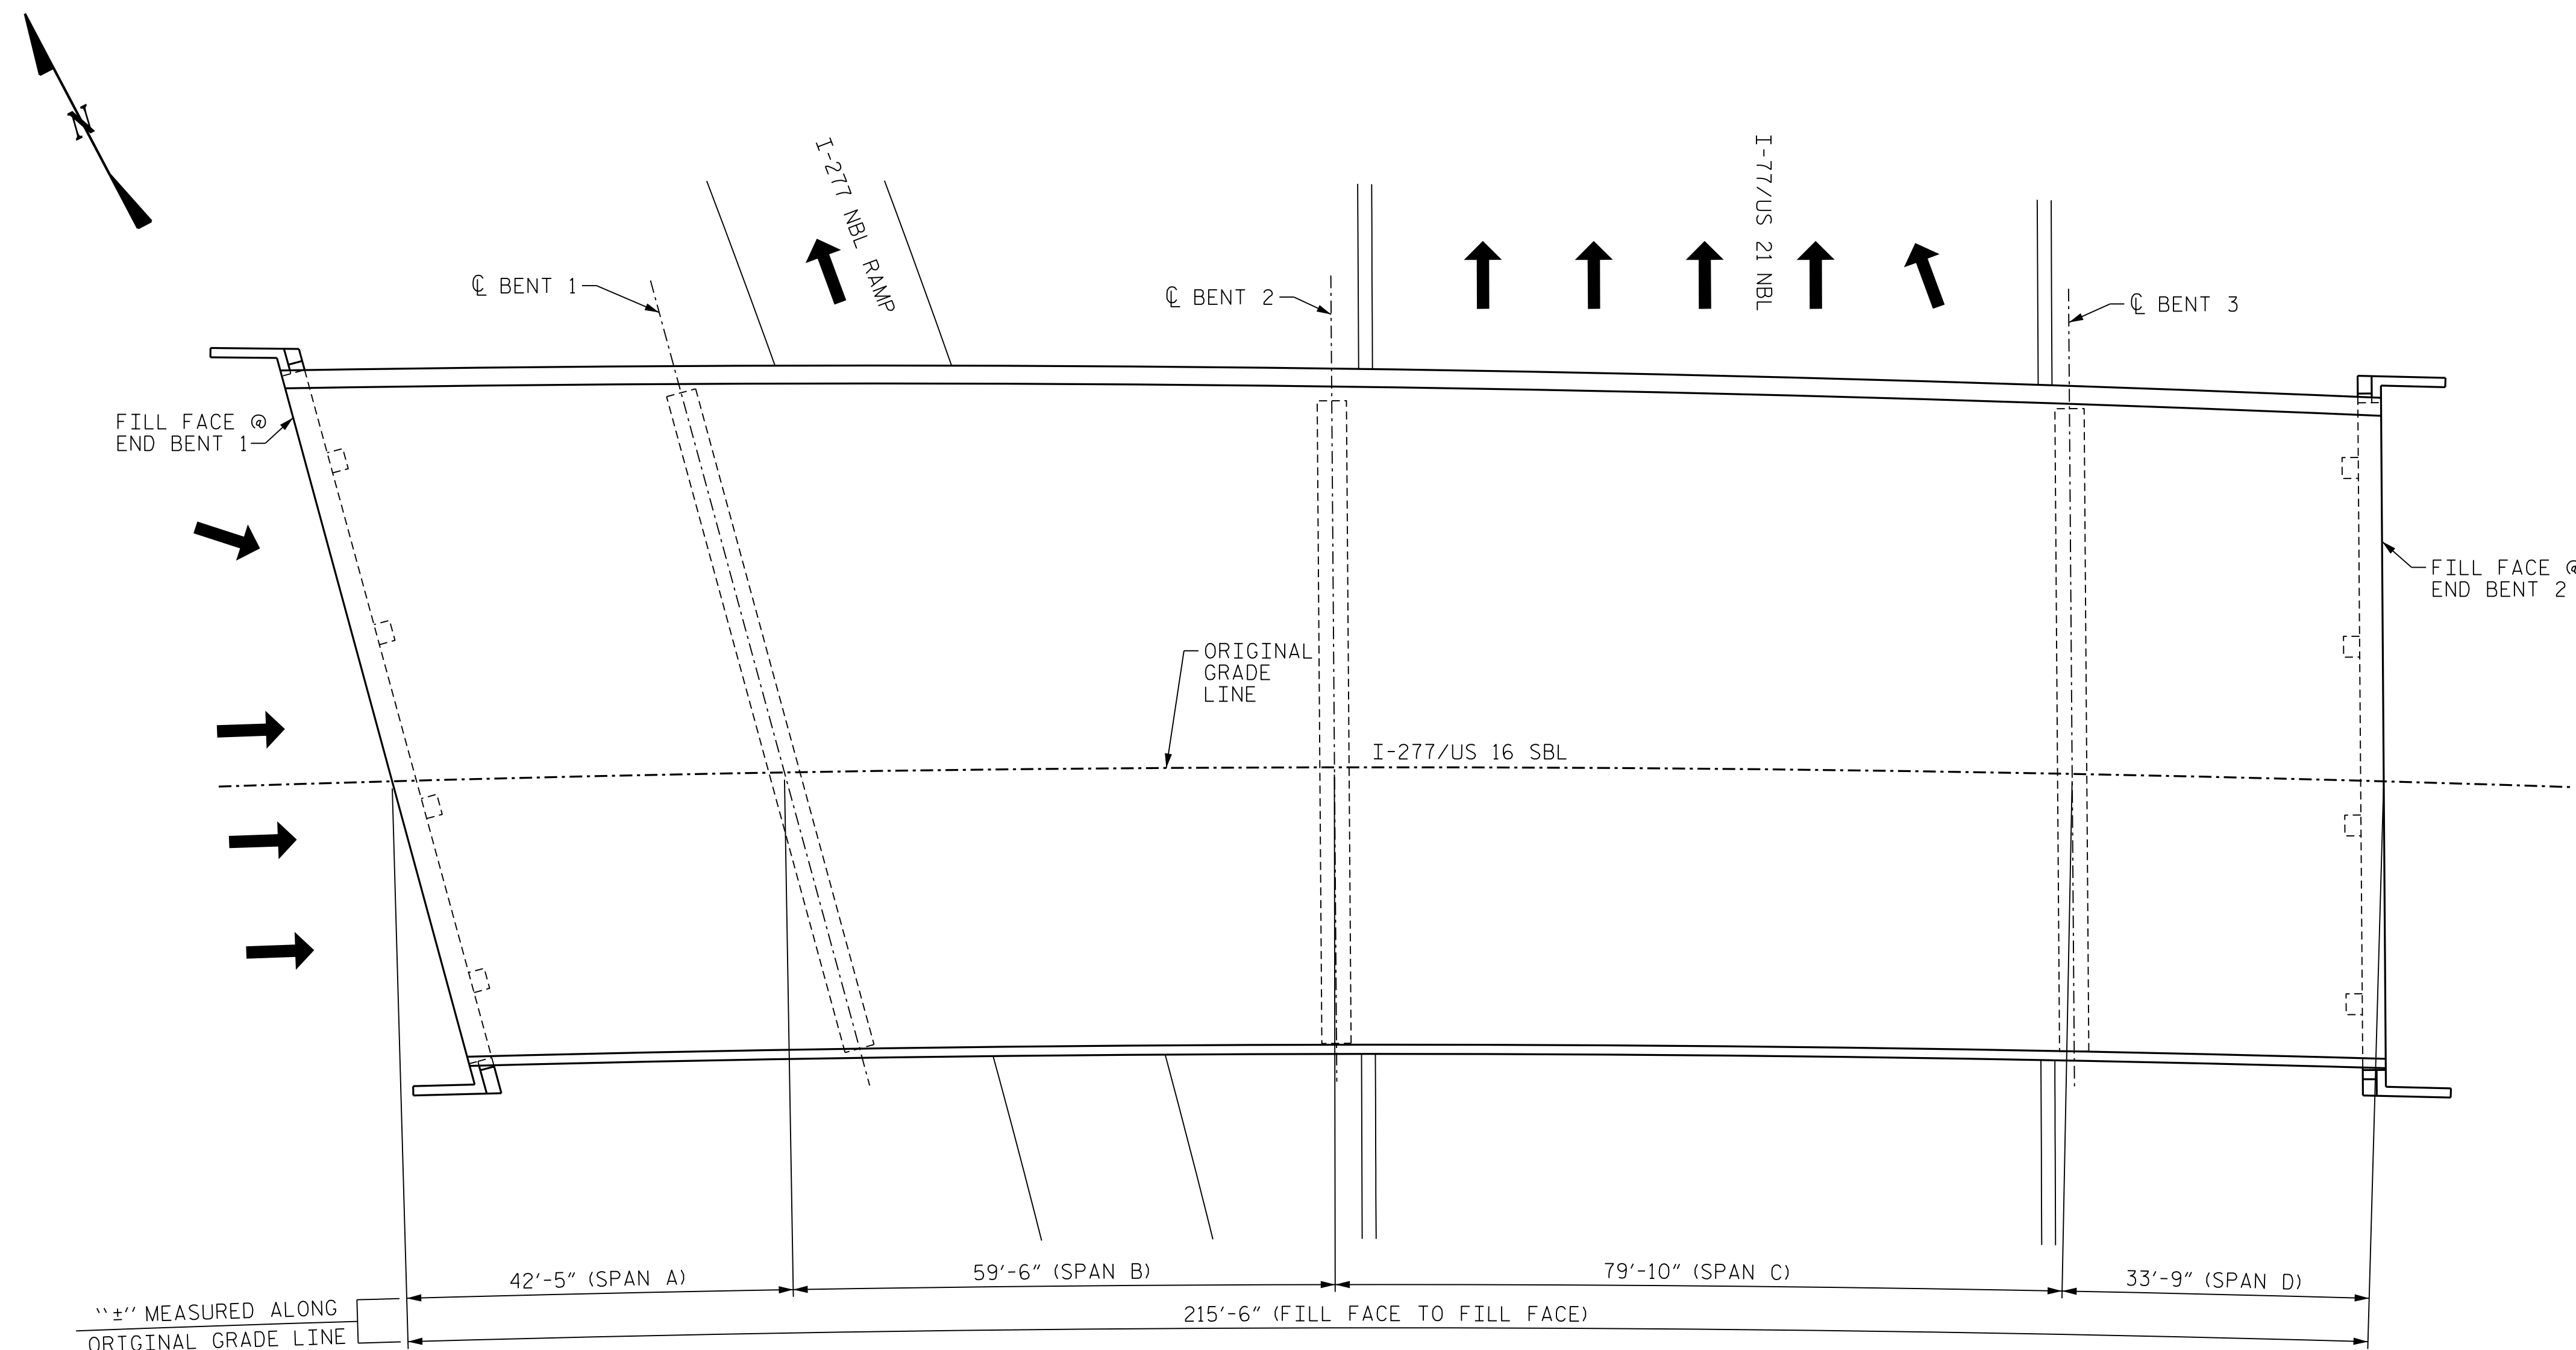

PLAN

PROJECT NO. I-6052  
MECKLENBURG COUNTY  
 BRIDGE NO. 590339

SHEET 1 OF 2

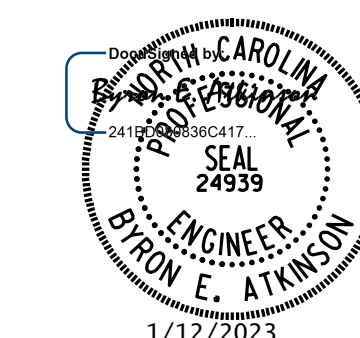

STATE OF NORTH CAROLINA  
 DEPARTMENT OF TRANSPORTATION  
 RALEIGH  
**GENERAL DRAWING**  
 FOR BRIDGE ON  
 I-277/NC 16 SBL  
 OVER I-77/US 21 NBL

**DOCUMENT NOT CONSIDERED FINAL  
 UNLESS ALL SIGNATURES COMPLETED**

MI ENGINEERING  
 1011 SCHAUB DRIVE, SUITE 100  
 RALEIGH, NC 27606  
 (919) 851-6606  
 FIRM PE NUMBER: P-0671

REVISIONS						SHEET NO.
NO.	BY:	DATE:	NO.	BY:	DATE:	
1			3			S6-1 TOTAL SHEETS 108
2			4			

DRAWN BY : B.E. LANNING DATE : 10/2022  
 CHECKED BY : B.E. ATKINSON DATE : 10/2022  
 DESIGN ENGINEER OF RECORD : B.E. ATKINSON DATE : 10/2022

1/12/2023 9:19:00 AM User: blanning  
 Filename: N:\NC Bridges\W2100139-I-6052-101 Meck Co.Br. Preservation\Structures\406\_001-I-6052.SMU.GDI.590339.dgn