

**NOTES:**

PROFILE INFORMATION IS TAKEN FROM THE ORIGINAL PLANS AND THE ROUTINE INSPECTION REPORT DATED 09/17/2022.


BRIDGE ORIENTATION CONFORMS TO ROUTINE INSPECTION REPORT.

**SCOPE OF WORK:**


- PARTIALLY REMOVE BRIDGE DECK CONCRETE USING SCARIFICATION AND HYDRO-DEMOLITION METHODS.
- PERFORM CLASS II SURFACE PREPARATION AND REPAIR ON DECK SURFACES.
- OVERLAY PREPARED BRIDGE DECK WITH LATEX MODIFIED CONCRETE - VERY EARLY STRENGTH (LMC-VES).
- RECONSTRUCT BRIDGE DECK JOINT AND INSTALL JOINT SEALS.
- GROOVE LMC-VES BRIDGE DECK.
- SUBSTRUCTURE REPAIRS USING EPOXY RESIN INJECTION AND SHOTCRETE.
- EPOXY COATING OF TOP OF CAPS.
- STRUCTURAL STEEL REPAIRS.
- INSTALL STEEL BEARING KEEPER ANGLE ASSEMBLY.
- CLEANING AND PAINTING STEEL BEAMS.
- CLEANING AND PAINTING BEARINGS WITH HRCSA.

I HEREBY CERTIFY THAT THIS STRUCTURE HAS REHABILITATED ACCORDING TO THESE PLANS OR AS NOTED HEREIN.

RESIDENT ENGINEER \_\_\_\_\_ DATE \_\_\_\_\_

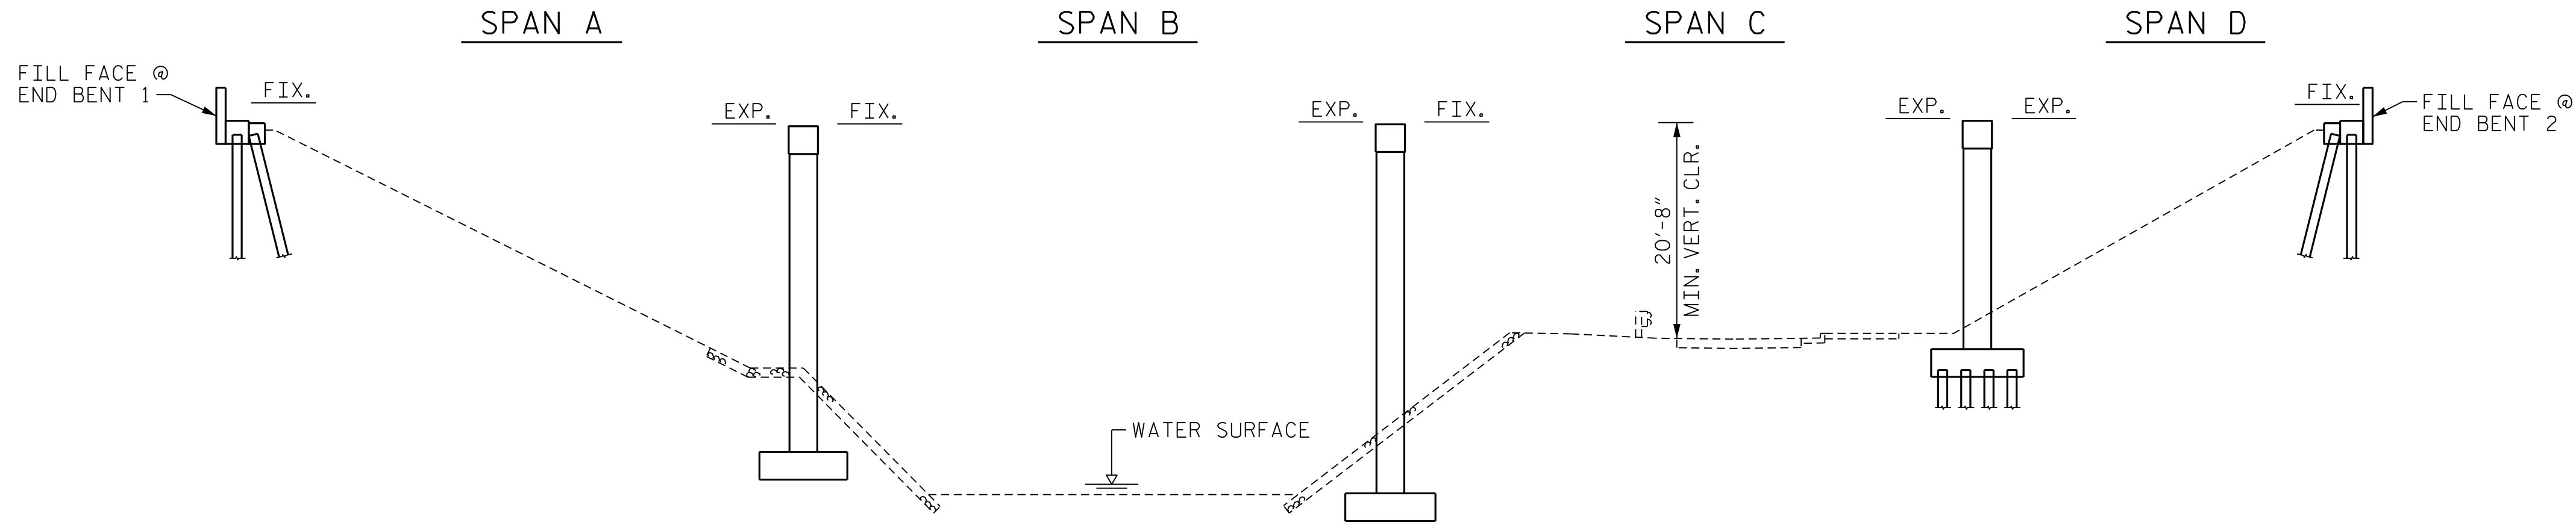

**SECTION ALONG ORIGINAL GRADE LINE**

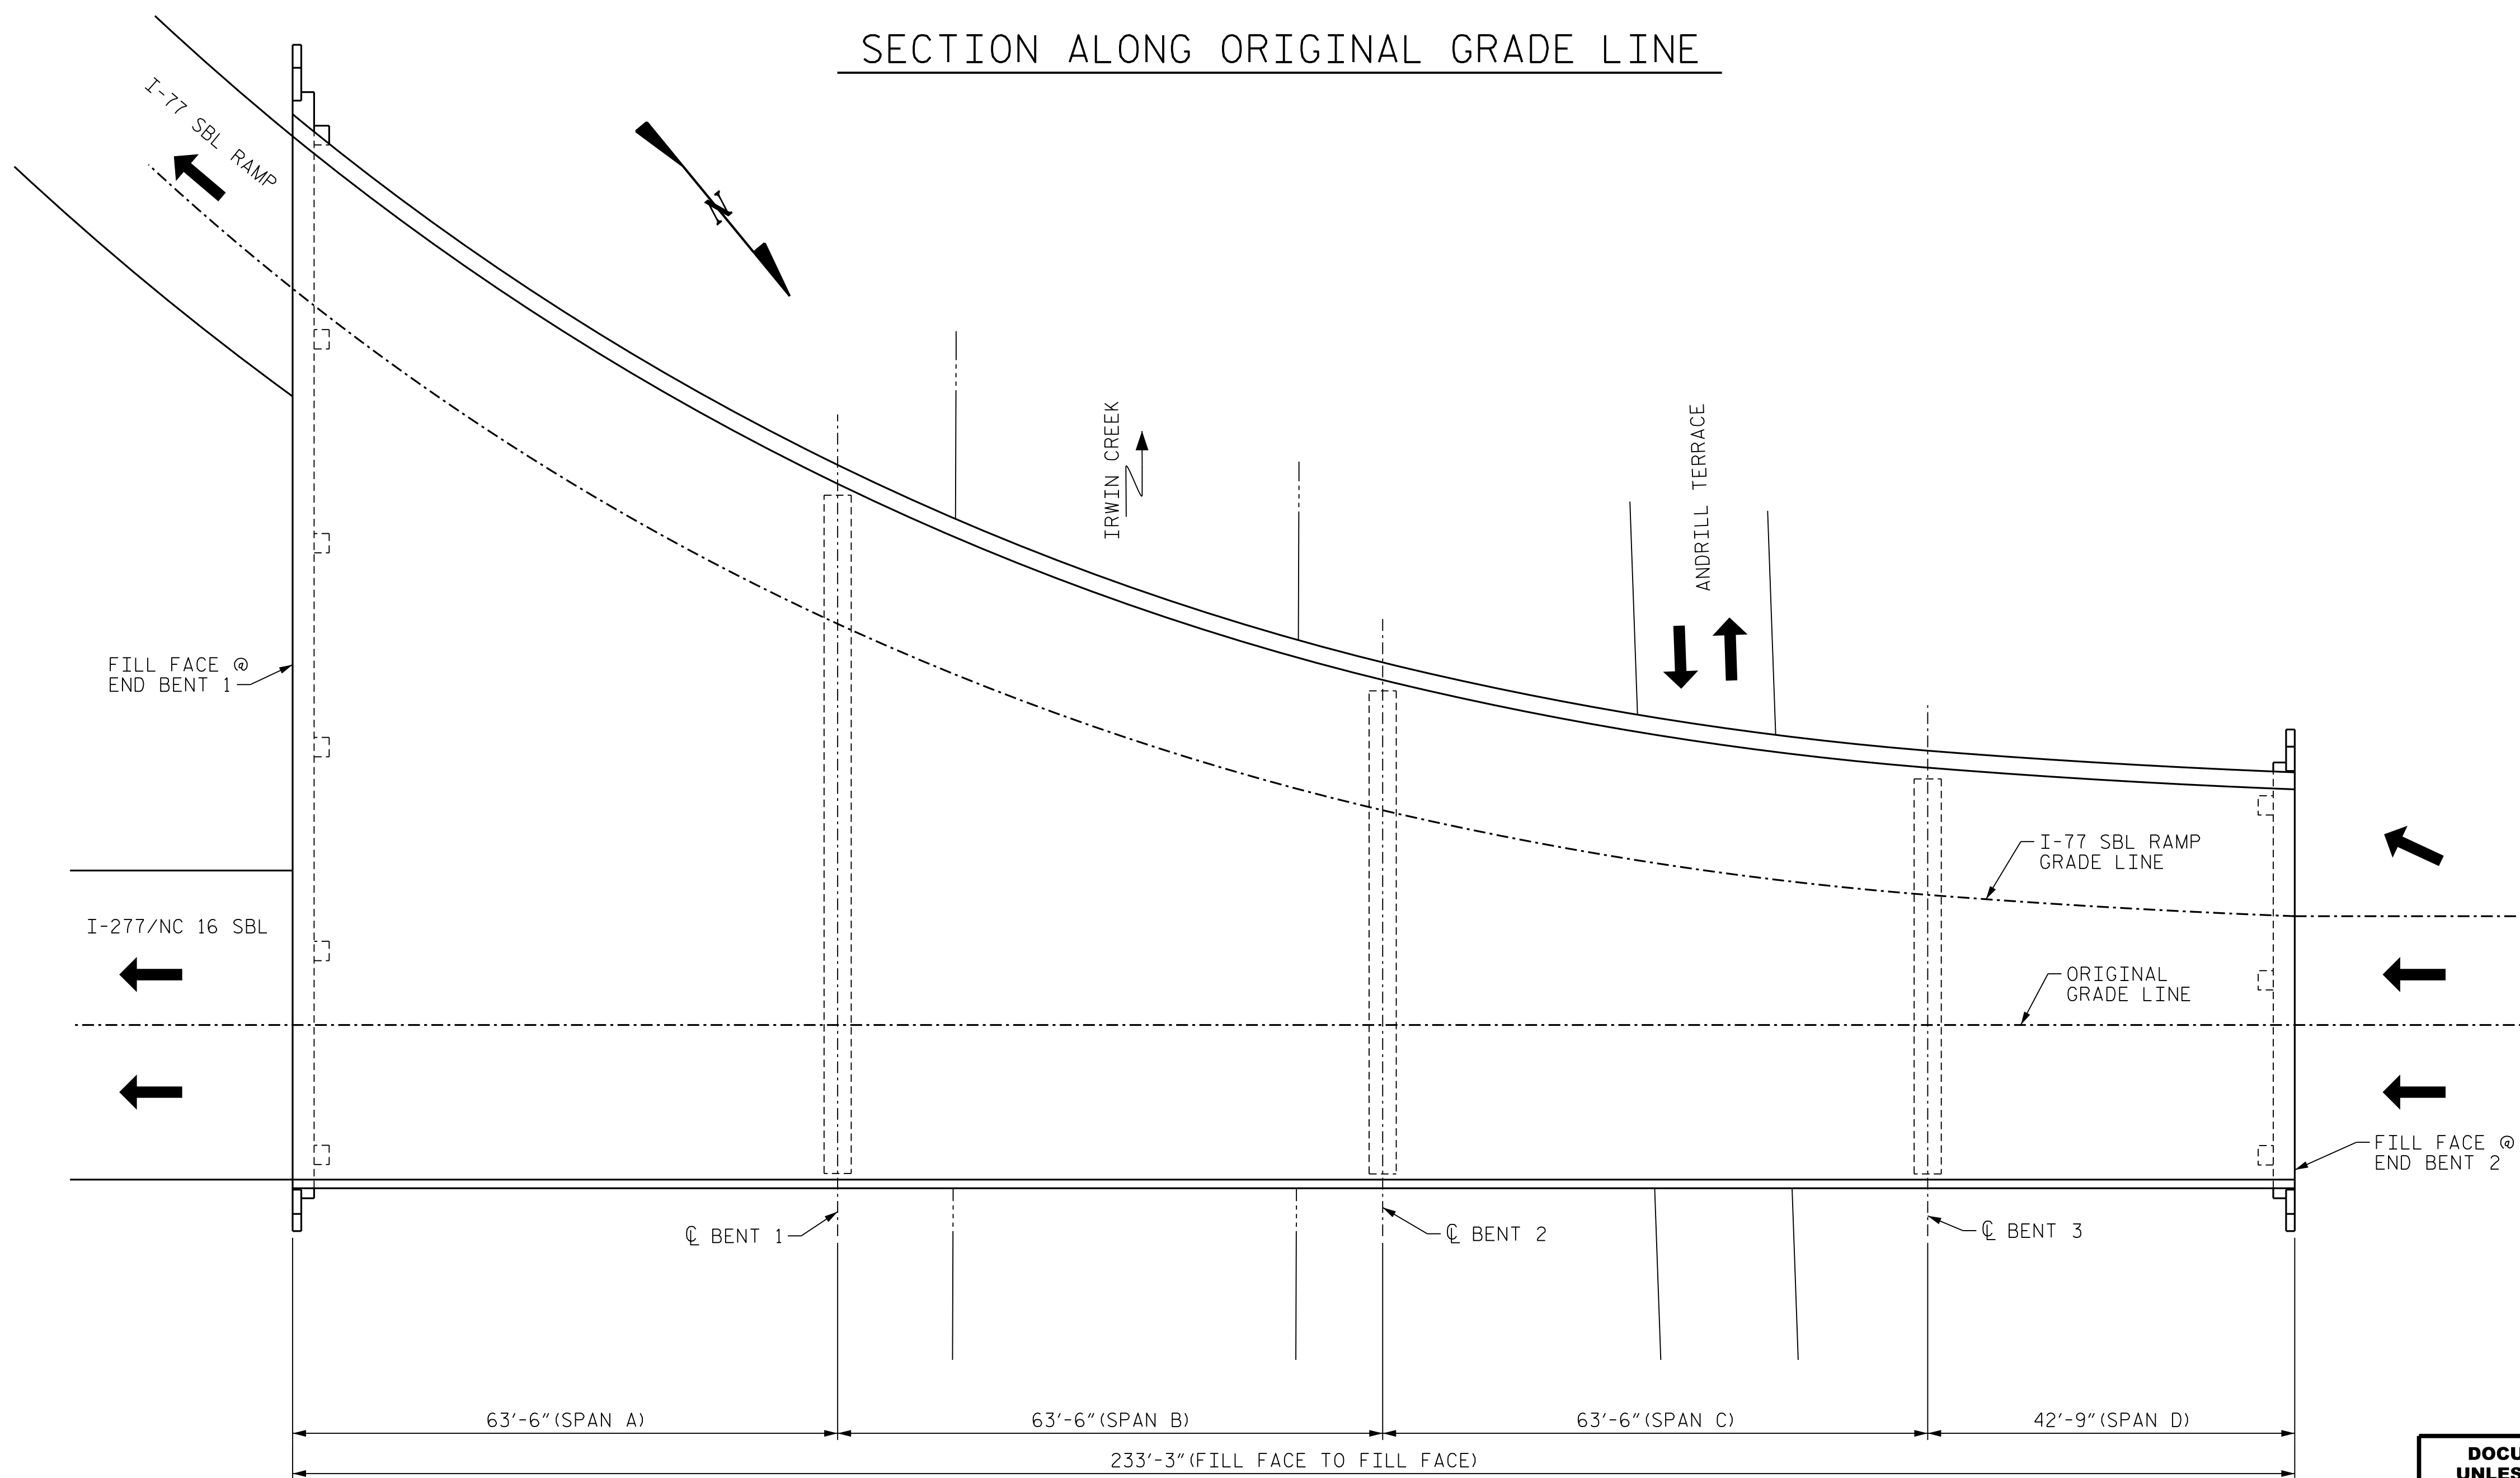

**PLAN**


PROJECT NO. I-6052  
MECKLENBURG COUNTY  
 BRIDGE NO. 590342

SHEET 1 OF 2

STATE OF NORTH CAROLINA  
 DEPARTMENT OF TRANSPORTATION  
 RALEIGH

**GENERAL DRAWING**

FOR BRIDGE ON  
 I-277/NC 16 SBL  
 OVER ANDRILL TERRACE  
 AND IRWIN CREEK

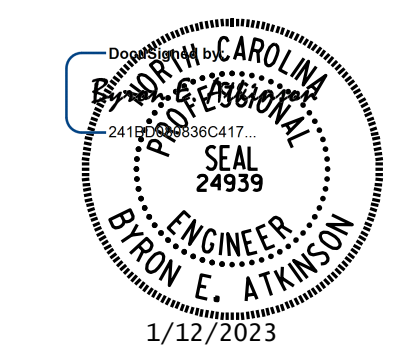

**DOCUMENT NOT CONSIDERED FINAL UNLESS ALL SIGNATURES COMPLETED**

MI ENGINEERING  
 1011 SCHAUB DRIVE, SUITE 100  
 RALEIGH, NC 27606  
 (919) 851-6606  
 FIRM PE NUMBER: P-0671

REVISIONS						SHEET NO.
NO.	BY:	DATE:	NO.	BY:	DATE:	S8-1
1			3			TOTAL SHEETS 108
2			4			

DRAWN BY : B.E. LANNING	DATE : 10/2022
CHECKED BY : B.E. ATKINSON	DATE : 10/2022
DESIGN ENGINEER OF RECORD : B.E. ATKINSON	DATE : 10/2022

1/12/2023 9:19:30 AM User: blanning  
 Filenamer: N:\NC Bridges\W2100139-I-6052-101\Meck Co.Br. Preservation\Structures\408\_001-I-6052-SMU.GDI.590342.dgn