


5/14/99


REVISIONS

2/14/2023
bluebazab

1
SOD FARM PROPERTY, LLC
DB 1171PG 1761

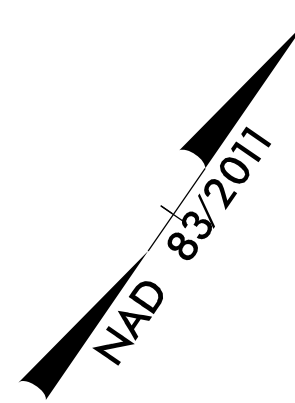

| | | | |
|--|--|---------------------|--|
| PROJECT REFERENCE NO. B-5721 | | SHEET NO. 4 | |
| ROADWAY DESIGN ENGINEER | | HYDRAULICS ENGINEER | |
| | | | |
| Prepared in the Office of: AECOM NC FIRM LICENSE No: F-0342 5438 Wade Park Boulevard, Suite 200 Raleigh, NC 27607 1991 461-000 | | | |
| DOCUMENT NOT CONSIDERED FINAL UNLESS ALL SIGNATURES COMPLETED | | | |

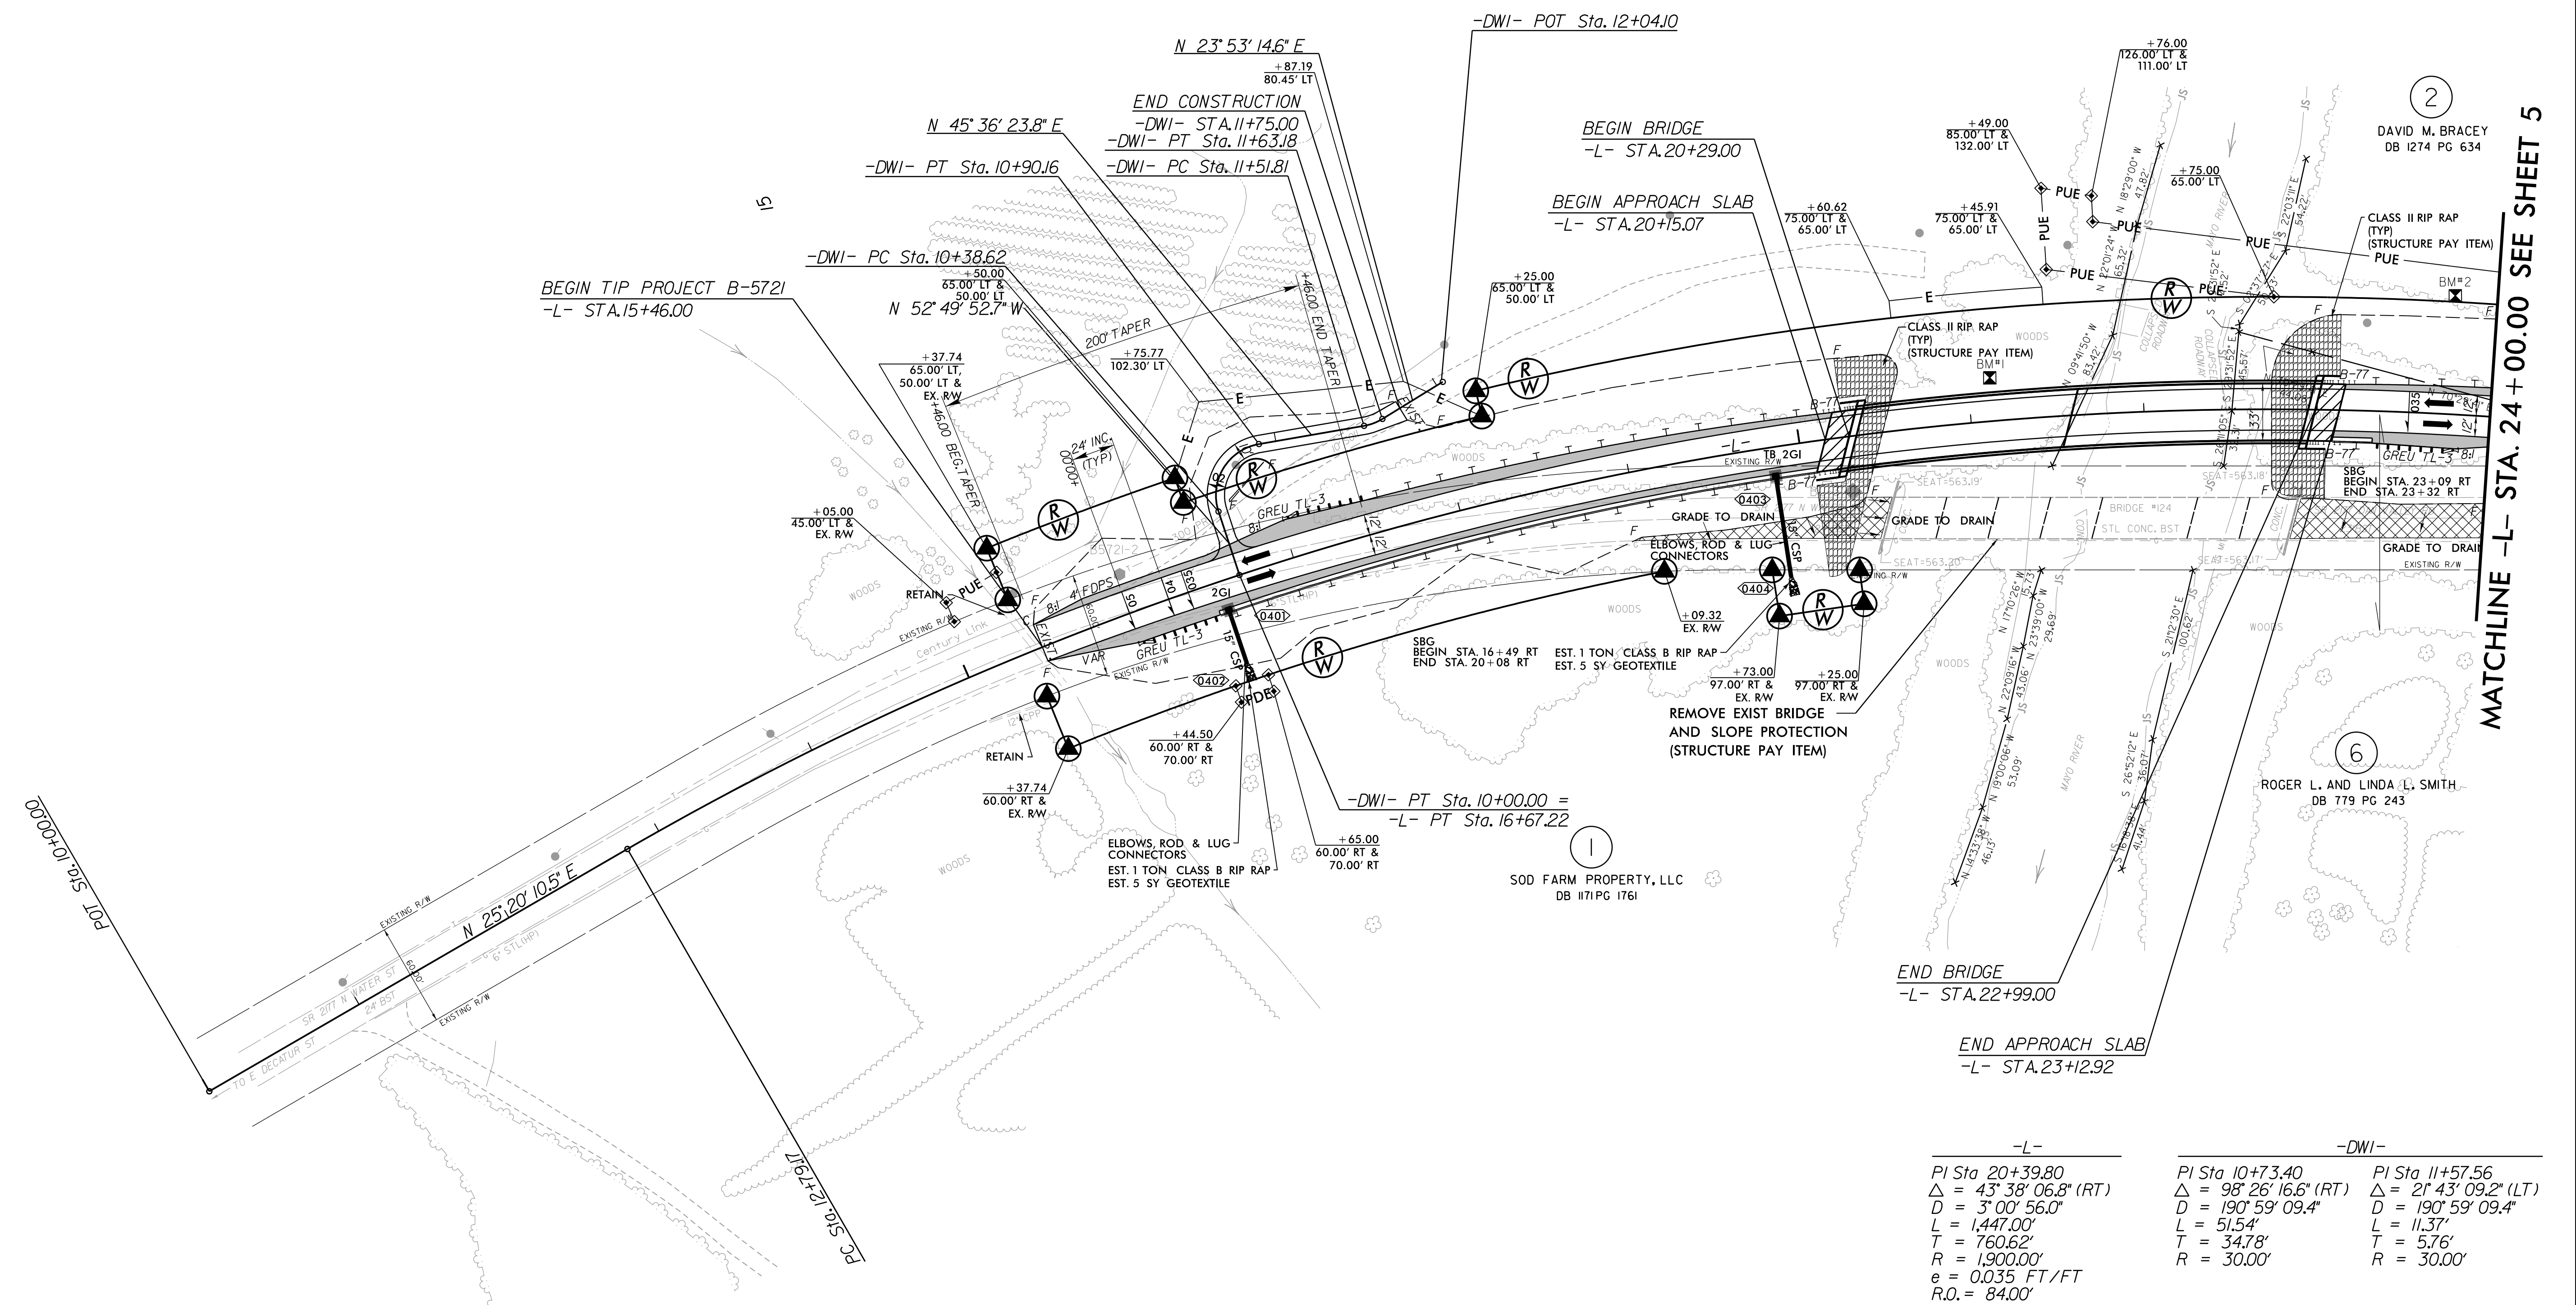

2
DAVID M. BRACEY
DB 1274 PG 634

6
ROGER L. AND LINDA L. SMITH
DB 779 PG 243

| -L- | -DWI- | -DWI- |
|---------------------------------------|---------------------------------------|---------------------------------------|
| PI Sta 20+39.80 | PI Sta 10+73.40 | PI Sta 11+57.56 |
| $\Delta = 43^{\circ} 38' 06.8''$ (RT) | $\Delta = 98^{\circ} 26' 16.6''$ (RT) | $\Delta = 21^{\circ} 43' 09.2''$ (LT) |
| D = 3' 00' 56.0" | D = 190' 59' 09.4" | D = 190' 59' 09.4" |
| L = 1,447.00' | L = 51.54' | L = 11.37' |
| T = 760.62' | T = 34.78' | T = 5.76' |
| R = 1,900.00' | R = 30.00' | R = 30.00' |
| e = 0.035 FT/FT | | |
| R.O. = 84.00' | | |

PAVEMENT REMOVAL

FOR -L- PROFILE SEE SHEET 6
FOR -DWI- PROFILE SEE SHEET 7
FOR BRIDGE SEE SHEETS S-01 TO S-31