
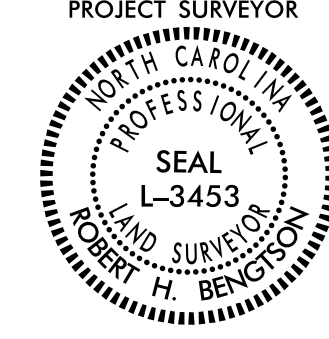


PROPOSED ALIGNMENT CONTROL SHEET

PROJECT REFERENCE NO. B-5721	SHEET NO. RW02D-1
Location and Surveys	
 Dewberry Dewberry Engineers Inc. <small>551 PINEY FOREST ROAD DANVILLE, VA 24540 PHONE: 434.797.4497 FAX: 434.797.4341 NCBELS #F-0929</small>	
PROJECT SURVEYOR  <small>8/30/2022</small>	
DOCUMENT NOT CONSIDERED FINAL UNLESS ALL SIGNATURES COMPLETED	

REVISIONS

L

TYPE	STATION	NORTH	EAST
POT	10+00.00	962221.1904	1718799.0648
PC	12+79.17	962473.5105	1718918.5313
PRC	27+26.17	963431.5468	1719956.1763
PT	29+58.48	963533.3130	1720164.6669
POT	32+95.76	963707.7122	1720453.3522

Y

TYPE	STATION	NORTH	EAST
POT	10+00.00	963490.1399	1720087.3715
PC	10+54.24	963540.8013	1720067.9880
PT	11+93.64	963673.8025	1720026.5791

DW1

TYPE	STATION	NORTH	EAST
POT	10+00.00	962804.4461	1719119.8834
PC	10+38.62	962827.7776	1719089.1103
PT	10+90.16	962873.1200	1719086.2478
PC	11+51.81	962916.2478	1719130.2986
PT	11+63.18	962925.5362	1719136.7415
POT	12+04.10	962962.9522	1719153.3121

I, Robert H. Bengtson, PLS, certify that the data compiled came from available surveys/mapping performed by others and provided to me by NCDOT and do not certify to the accuracy or quality of the individual data sources.

This 30th day of August, 2022.

DocuSigned by:

EAF9E7CA33894F1
 Professional Land Surveyor L-3453

NOTES:

1. PROJECT CONTROL WAS ESTABLISHED USING GNSS, THE GLOBAL NAVIGATION SATELLITE SYSTEM.
2. THE PROPOSED ALIGNMENT CONTROL DATA FOR THIS PROJECT HAS BEEN COMPILED FROM VARIOUS SOURCES. IF FURTHER INFORMATION REGARDING PROJECT CONTROL IS NEEDED, PLEASE CONTACT THE LOCATION AND SURVEYS UNIT.