
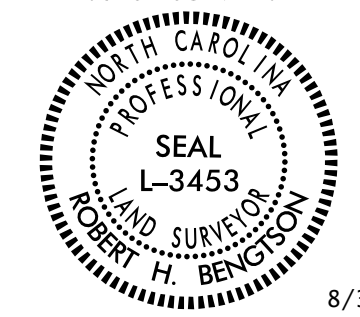


RIGHT OF WAY CONTROL SHEET

PROJECT REFERENCE NO.	SHEET NO.
B-5721	RW03E-1
Location and Surveys	
 Dewberry Engineers Inc. 551 PINEY FOREST ROAD DANVILLE, VA 24040 PHONE: 434.797.4497 FAX: 434.797.4341 NCBELS #F-0929	
PROJECT SURVEYOR  SEAL L-3453 ROBERT H. BENGTSON 8/30/2022	
DOCUMENT NOT CONSIDERED FINAL UNLESS ALL SIGNATURES COMPLETED	

I, Robert H. Bengtson, certify that the right of way and permanent easement monumentation for this project shown herein was completed under my direct and responsible charge from an actual survey made under my supervision; that all horizontal closures had a minimum ratio of precision of 1:10,000 (Class A). Field work was performed from 7/5/22 to 7/15/22, and all coordinates are based on NAD83/2011; That this survey was performed to meet the requirements of 21NCAC 56.1600 as applicable.

This 30th day of August, 2022.


 Robert H. Bengtson
 Professional Land Surveyor L-3453

ROW MARKER IRON PIN AND CAP-E

ALIGN	STATION	OFFSET	NORTH	EAST
L	15+37.74	-65.00	962734.3329	1718990.8789
L	15+37.74	-32.75	962716.6459	1719017.8417
L	15+37.74	27.25	962683.7317	1719068.0174
L	15+37.74	60.00	962665.7707	1719095.3979
L	16+50.00	-50.00	962820.5194	1719069.4241
L	16+50.00	-65.00	962829.4731	1719057.3896
L	18+25.00	-50.00	962959.4801	1719183.1131
L	18+25.00	-65.00	962969.5027	1719171.9531
L	19+09.32	60.00	962945.5055	1719320.8470
L	19+73.00	97.00	962961.9902	1719390.2958
L	19+73.00	70.00	962981.5411	1719371.6709
L	20+25.00	77.25	963010.2001	1719413.2593
L	20+25.00	97.00	962995.5331	1719426.4853
L	26+70.00	-65.00	963470.7494	1719879.0326
L	26+70.00	-46.00	963453.2074	1719886.3318
L	26+85.57	53.00	963367.5605	1719938.3598
L	27+26.17	53.00	963382.0333	1719975.0817
L	27+71.20	-65.00	963508.2175	1719972.6784
L	27+95.93	-65.00	963517.5596	1719994.2382
L	29+58.48	53.00	963487.9484	1720192.0723
L	29+65.01	-65.00	963592.3228	1720136.6415
L	30+40.00	-65.00	963631.1002	1720200.8303
L	30+40.00	-30.00	963601.1425	1720218.9282
L	30+73.00	53.00	963547.1636	1720290.0920
L	30+73.00	30.00	963566.8501	1720278.1991

POINT NOT SET, HITS IN TREE TRUNK

ROW MARKER PERMANENT EASEMENT-E

ALIGN	STATION	OFFSET	NORTH	EAST
L	15+05.00	-33.10	962688.8265	1718999.5230
L	15+05.00	-45.00	962695.1817	1718989.4610
L	15+37.74	-50.00	962726.1052	1719003.4211
L	16+44.50	60.00	962750.5808	1719154.5045
L	16+44.50	70.00	962744.6349	1719162.5448
L	16+65.00	70.00	962760.4466	1719174.3702
L	16+65.00	60.00	962766.4789	1719166.3945
L	21+49.00	-132.00	963251.1337	1719374.4420
L	21+49.00	-85.00	963214.2507	1719403.5736
L	21+76.00	-111.00	963252.2070	1719410.0092
L	21+76.00	-126.00	963264.1091	1719400.8801
L	22+75.00	-65.00	963275.8764	1719520.8325
L	26+02.00	-83.00	963458.9371	1719807.0949
L	26+02.00	-99.00	963473.4799	1719800.4236
L	26+25.00	-93.00	963477.9528	1719824.9143
L	26+25.00	-73.00	963459.6746	1719833.0328
L	26+38.00	-65.00	963457.7788	1719848.5860
L	27+96.00	53.00	963409.7674	1720042.2472
L	28+10.00	61.00	963408.4855	1720058.8579
L	28+10.00	80.00	963391.2090	1720066.7650
L	28+33.00	86.00	963396.1550	1720091.4678
L	28+33.00	69.00	963411.4853	1720084.1206
L	29+22.00	69.00	963454.8518	1720167.1873
L	29+22.00	86.00	963440.0600	1720175.5660
L	29+45.00	65.00	963470.4201	1720186.1226
L	29+45.00	81.00	963456.6401	1720194.2534
L	30+07.00	53.00	963513.0361	1720233.6003
L	30+16.00	-97.00	963646.0801	1720163.7412
L	30+16.00	-65.00	963618.6902	1720180.2878
L	30+40.00	-97.00	963658.4901	1720184.2836

POINT NOT SET, UNSAFE DROP OFF

POINT NOT SET, HITS IN TREE TRUNK

REVISIONS

P:\AUGUST2022\15-71\5015-2431\15-71\Surf\MICROSTATION*. sheets\b5721.l.s.rw03E-1.220830.dgn
 bpoove11

NOTES:

1. IF FURTHER INFORMATION REGARDING PROJECT CONTROL IS NEEDED PLEASE CONTACT THE LOCATION AND SURVEYS UNIT.
2. PROJECT CONTROL WAS ESTABLISHED USING GNSS, THE GLOBAL NAVIGATION SATELLITE SYSTEM.
3. RIGHT OF WAY MONUMENTATION ESTABLISHED 7/05/22 TO 7/15/22 .