

NOTES: MAINTAIN DRIVEWAY ACCESS AT ALL TIMES.

INSTALL DRIVEWAY SIGNALS AS SHOWN OR AS DIRECTED BY THE ENGINEER.

RELOCATE REGULATORY SIGNAGE AS NECESSARY.

NOT TO SCALE


APPROVED: *Kenneth L. Thornwell, P.E.*

DATE: 01/13/2023

DocuSigned by:
Kenneth L. Thornwell, P.E.
1E991EF27373405

SEAL
044089
ENGINEER
C. THORNEWELL

DOCUMENT NOT CONSIDERED FINAL
UNLESS ALL SIGNATURES COMPLETED

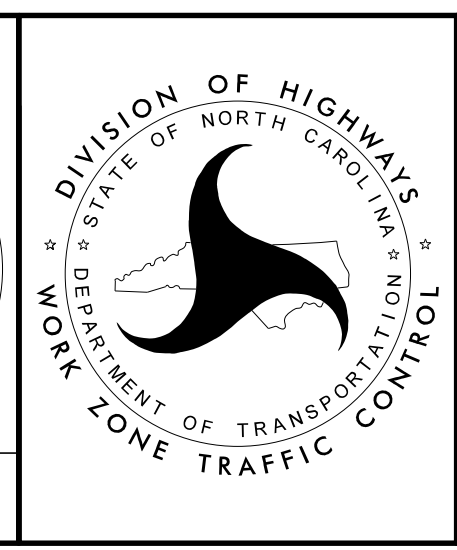

PHASE II DETAIL

I:\13\2023
P:\TIP\Projects-B\B5721\TrafficControl\TCP\B-5721L TMP_9_Phase2Detail2.dgn
User:tmkelly