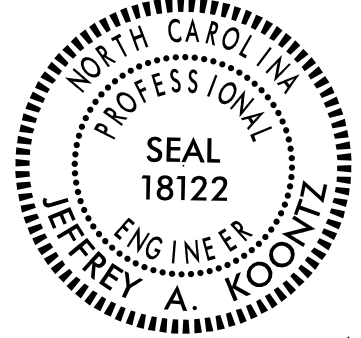

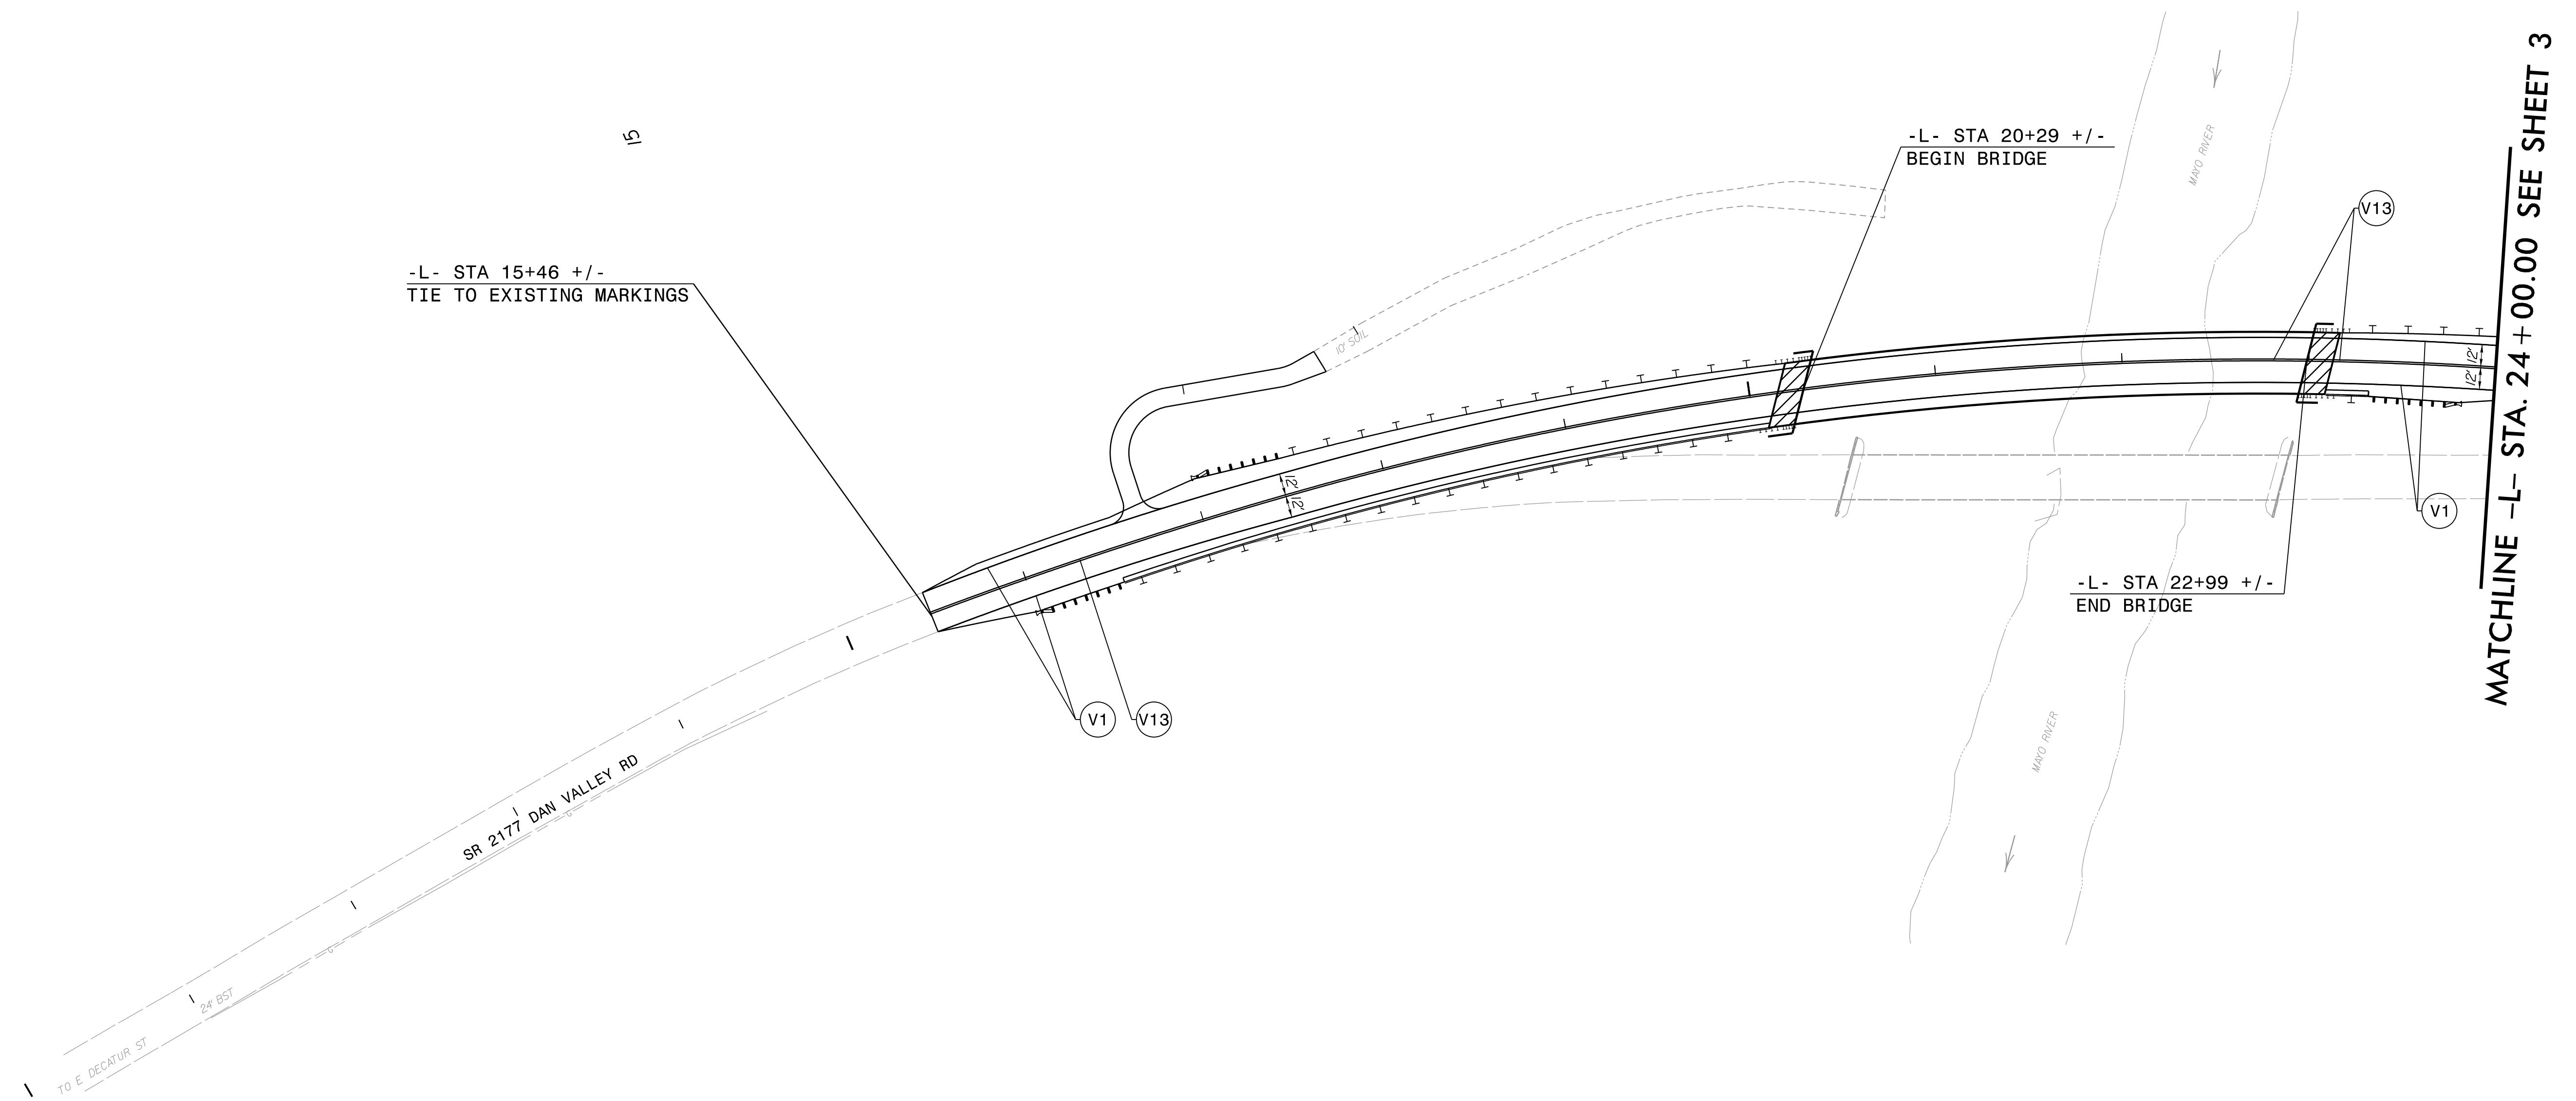
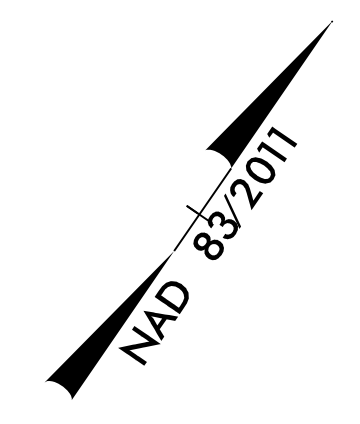


5/14/99  
I:\10\2023\pvt\Aecom\trn\pw.bentley.com\AECOM\_DS21\_NA\_2020\Documents\60606265-NCDDT\_SMU\_B-5721\300-CAD\_GIS\910-CAD\_70\_NCDDT\_TIP\Traffic\PM\B-5721\_rdy\_pmp\_psh02.dgn  
1/10/2023  
pw.bentley.com\trn\pw.bentley.com\AECOM\_DS21\_NA\_2020\Documents\60606265-NCDDT\_SMU\_B-5721\300-CAD\_GIS\910-CAD\_70\_NCDDT\_TIP\Traffic\PM\B-5721\_rdy\_pmp\_psh02.dgn

TIP NO. B-5721	SHEET NO. PMP-2
APPROVED <i>Jeffrey A. Koonitz</i> 3/16/2023	
DATE: 3/16/2023	
SEAL 	
DOCUMENT NOT CONSIDERED FINAL UNLESS ALL SIGNATURES COMPLETED	
 <small>NC FIRM LICENSE No. F-0342 5438 Wade Park Boulevard, Suite 200 Raleigh, NC 27607 (919) 461-1100</small>	



MATCHLINE -L- STA. 24 + 00.00 SEE SHEET 3

**PAVEMENT MARKING DETAIL**