


 ENVIRONMENTALLY SENSITIVE AREA
SEE PROJECT SPECIAL PROVISIONS

NOTE:
PLACE TEMPORARY ROCK SEDIMENT DAMS TYPE - B
AND TEMPORARY ROCK SILT CHECKS TYPE - A AT
DRAINAGE OUTLETS.

CLEARING AND GRUBBING
EROSION CONTROL FOR
CONSTRUCTION SHEET 4

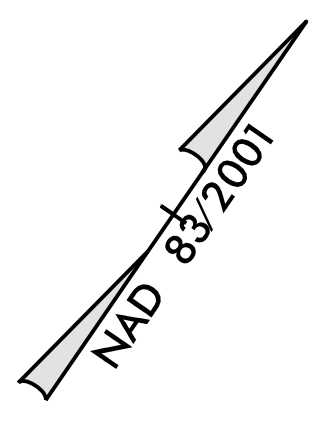

1
SOD FARM PROPERTY, LLC
DB 171PG 1761


2
DAVID M. BRACEY
DB 1274 PG 634

CLASS II RIP RAP
(TYP)
(STRUCTURE PAY ITEM)

6
ROGER L. AND LINDA S. SMITH
DB 779 PG 245

MATCHLINE -L- STA. 24 + 00.00 SEE SHEET EC-05

5/14/2019
2606265-NC001-PLAN-B-5721-900-CAD-GIS-910-CAD-70-NC001-TIP-Erosion Control\Design\230-B5721-EC-ps04-CG.dgn

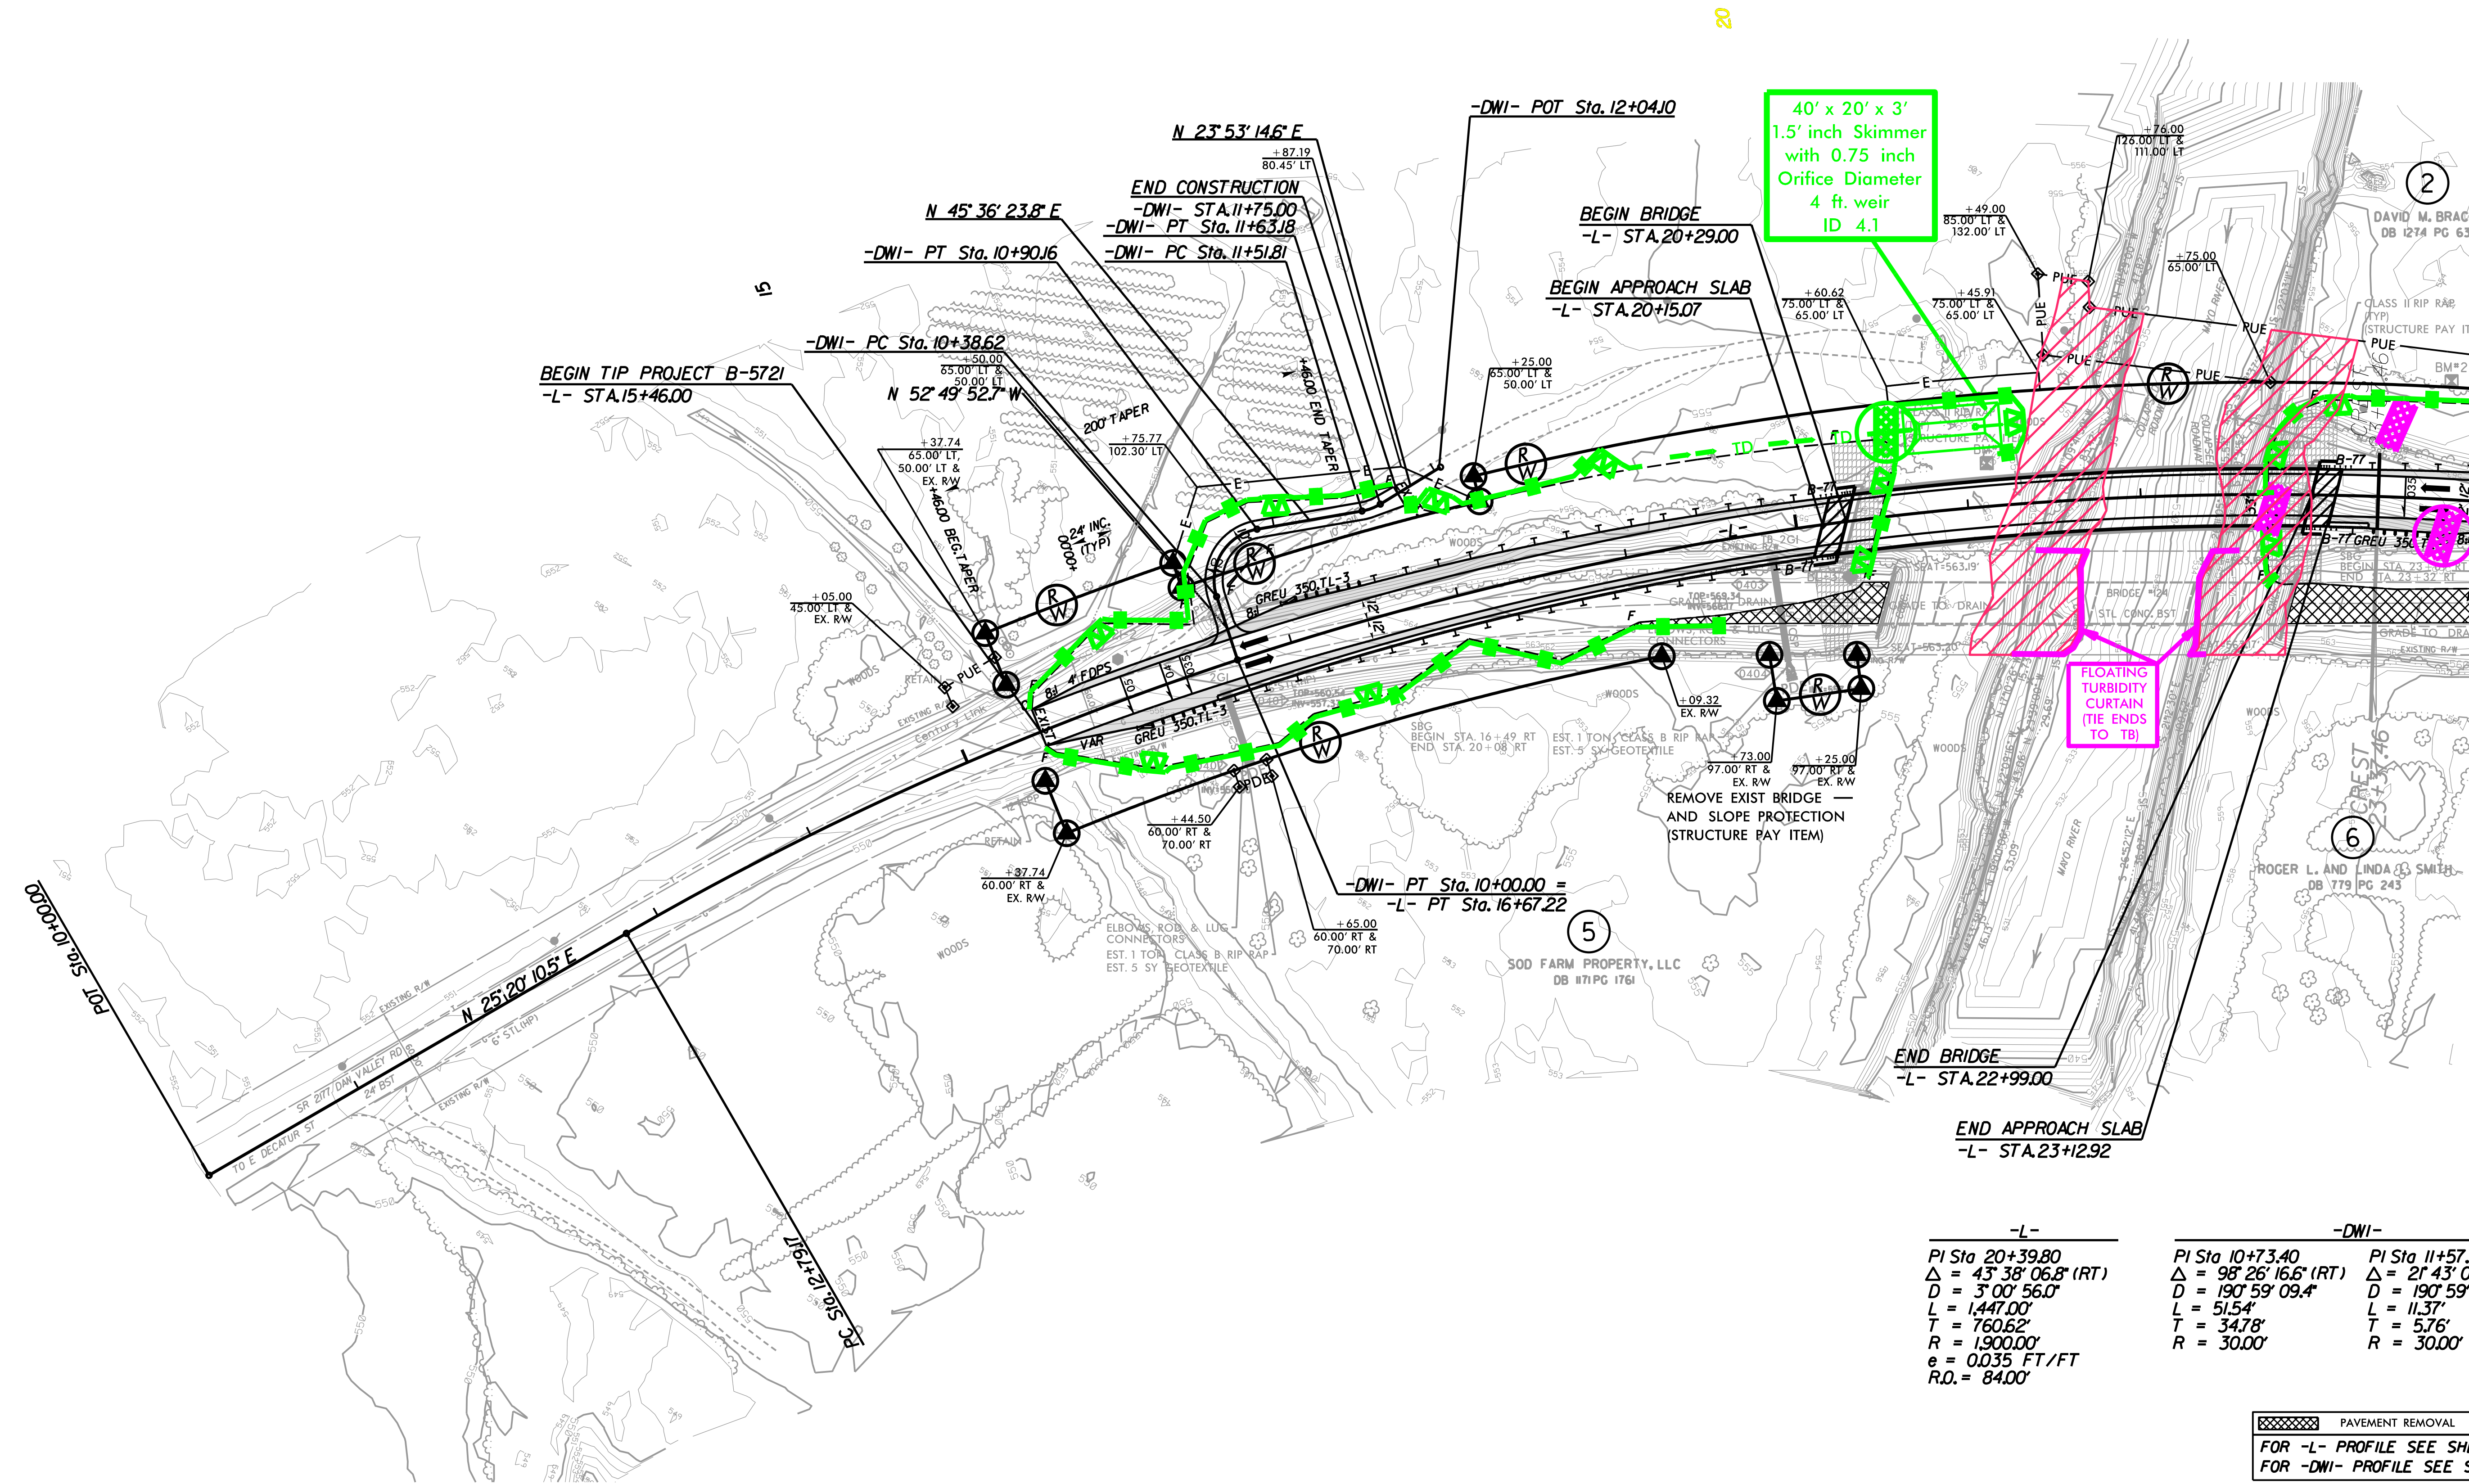

-L-	-DWI-
PI Sta 20+39.80	PI Sta 10+73.40
$\Delta = 43^{\circ} 38' 06.8''$ (RT)	$\Delta = 98^{\circ} 26' 16.6''$ (RT)
D = 3' 00' 56.0"	$\Delta = 21^{\circ} 43' 09.2''$ (LT)
L = 1,447.00'	D = 190' 59' 09.4"
T = 760.62'	L = 11.37'
R = 1,900.00'	T = 34.78'
e = 0.035 FT/FT	R = 30.00'
R.O. = 84.00'	

 PAYEMENT REMOVAL
FOR -L- PROFILE SEE SHEET 6
FOR -DWI- PROFILE SEE SHEET 7