
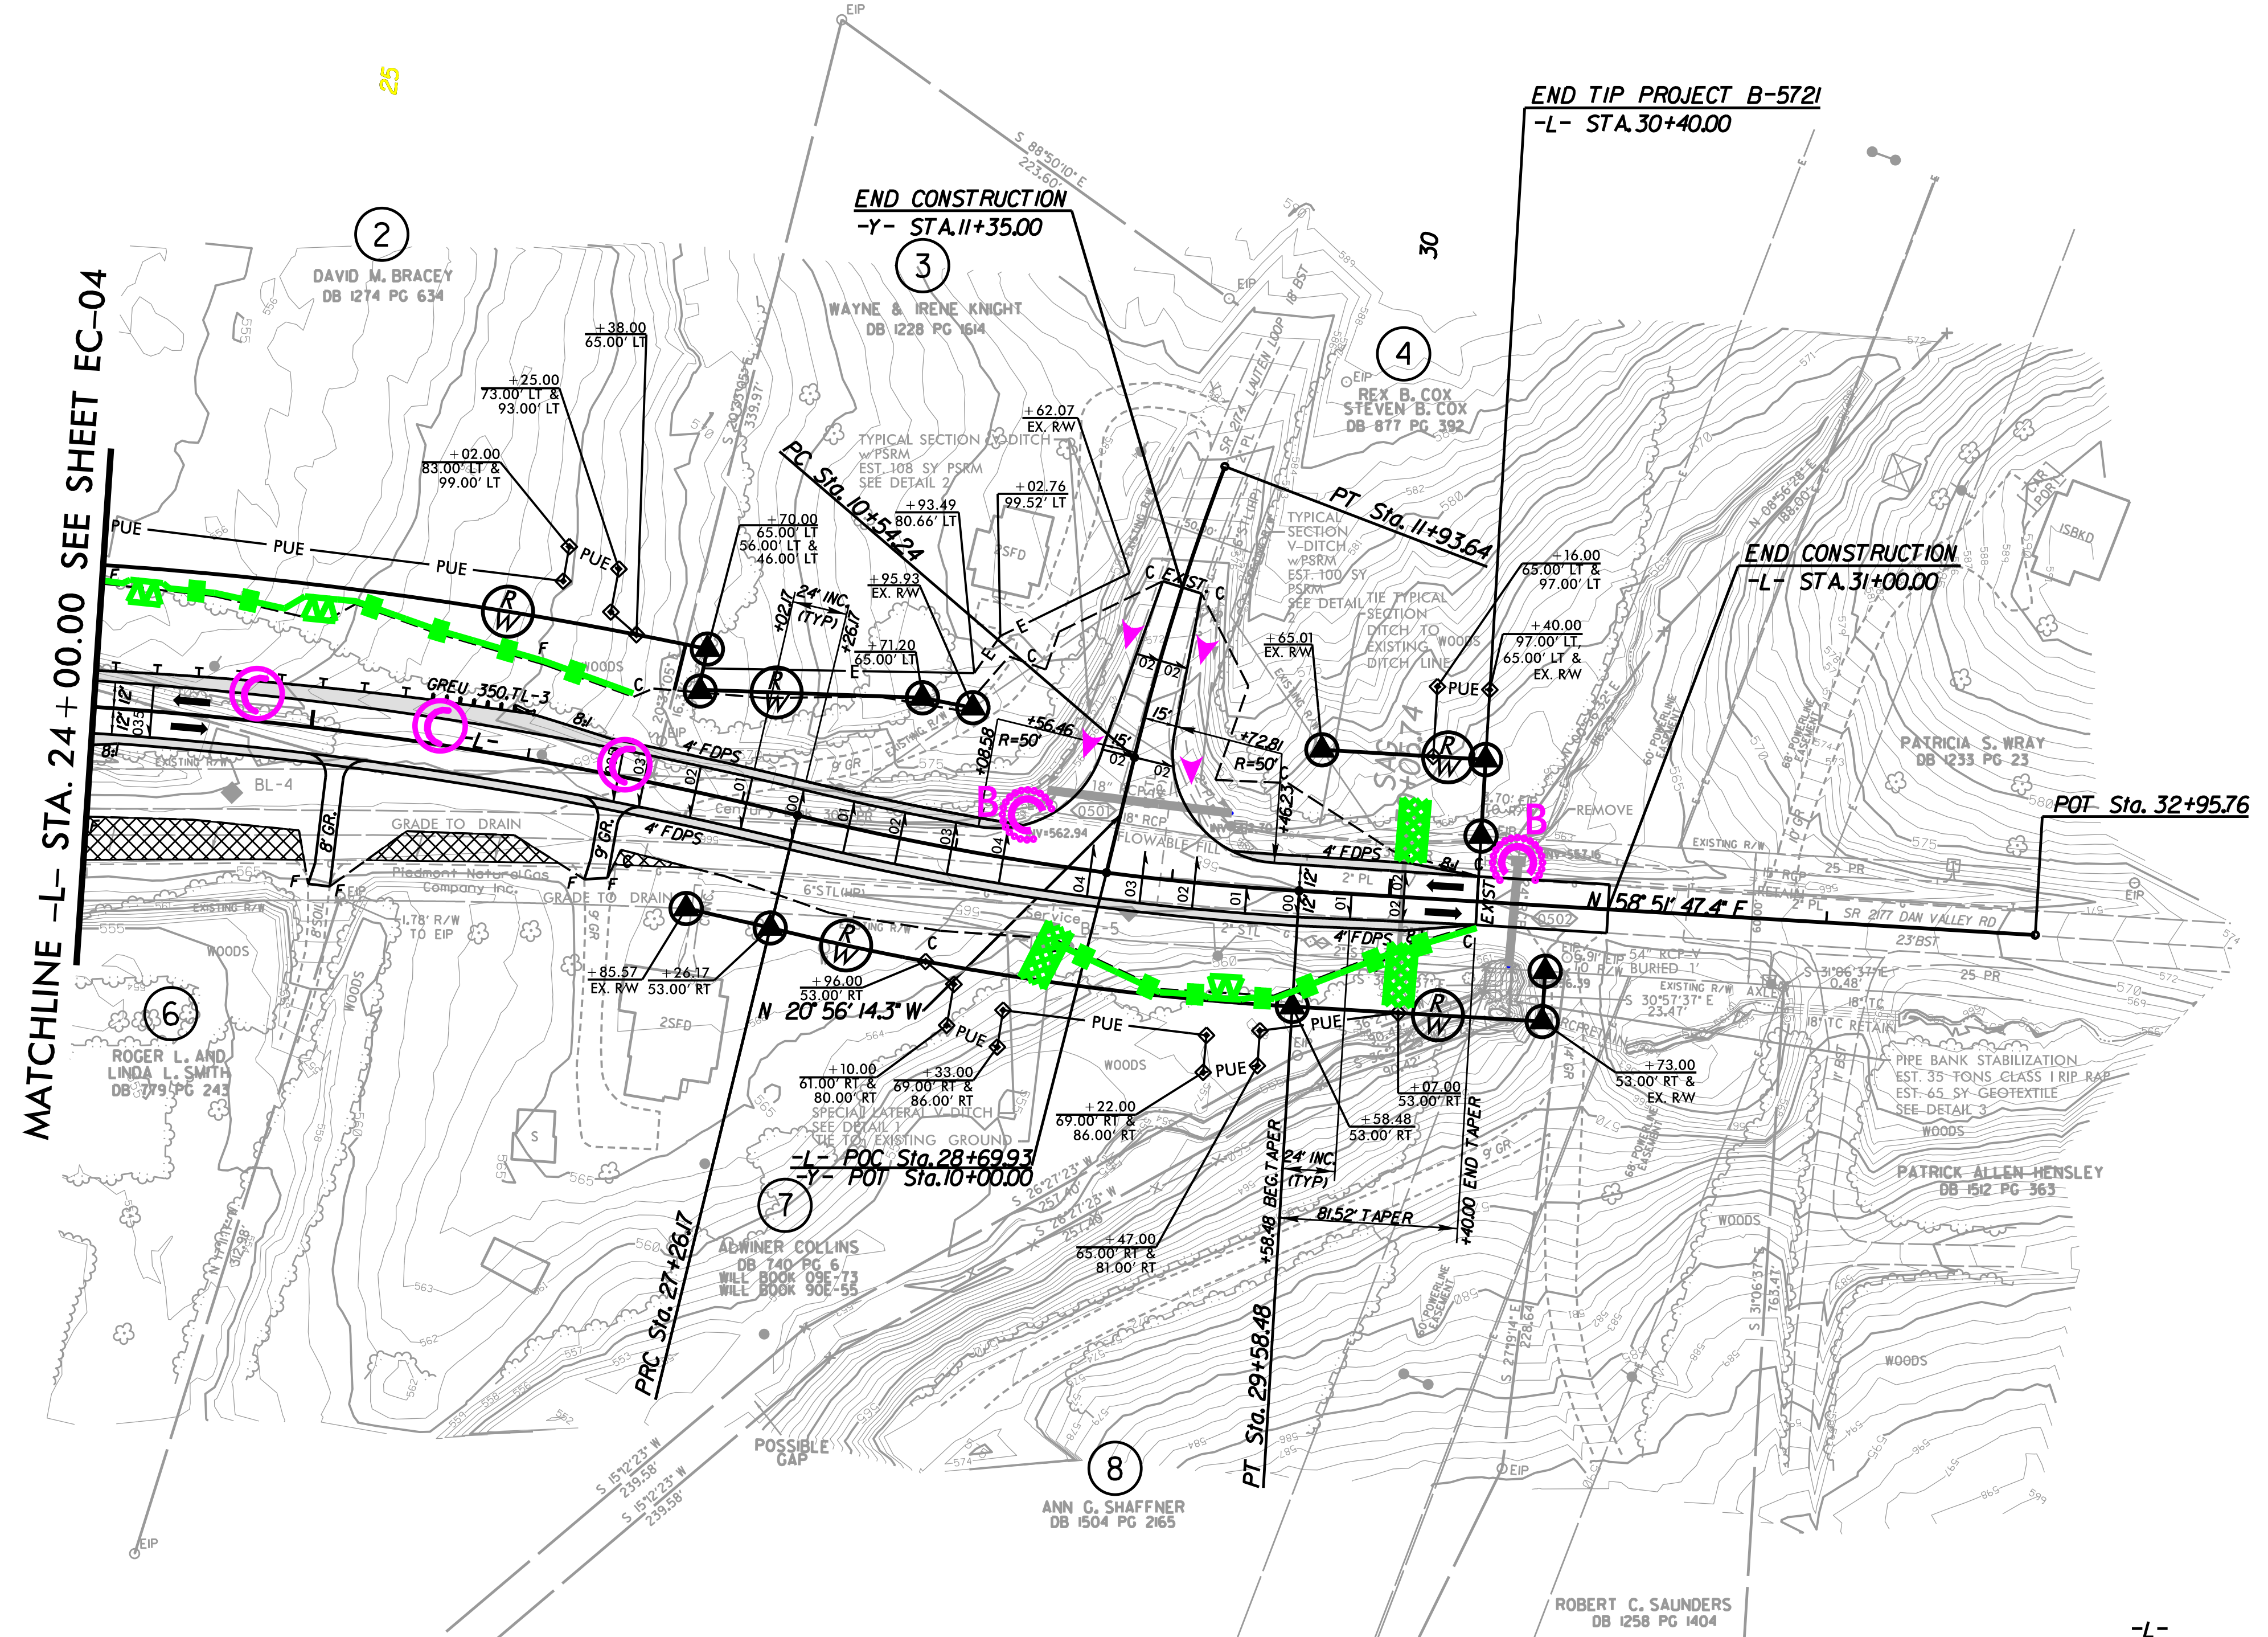


NOTE: PLACE TEMPORARY ROCK SEDIMENT DAMS TYPE - B AND TEMPORARY ROCK SILT CHECKS TYPE - A AT DRAINAGE OUTLETS.

CLEARING AND GRUBBING EROSION CONTROL FOR CONSTRUCTION SHEET 5

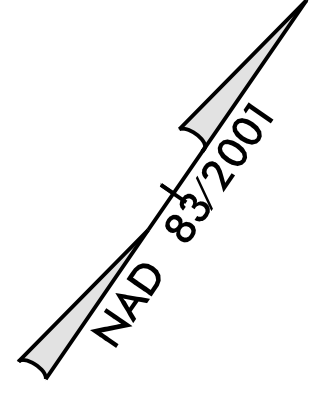

MATCHLINE -L- STA. 24+00.00 SEE SHEET EC-04

-L-	-Y-	-Y-
PI Sta 20+39.80	PI Sta 28+42.64	PI Sta 11+24.03
$\Delta = 43^{\circ} 38' 06.8''$ (RT)	$\Delta = 10^{\circ} 14' 19.6''$ (LT)	$\Delta = 7^{\circ} 17' 14.9''$ (RT)
D = 3' 00" 56.0'	D = 4' 24" 26.5'	D = 5' 13" 40.9'
L = 1,447.00'	L = 232.31'	L = 139.39'
T = 760.62'	T = 116.47'	T = 69.79'
R = 1,900.00'	R = 1,300.00'	R = 1,095.93'
e = 0.035 FT/FT	e = 0.04 FT/FT	e = RC
R.O. = 84.00'	R.O. = 96.00'	R.O. = See Plans

PAVEMENT REMOVAL  
FOR -L- PROFILE SEE SHEET 6  
FOR -Y- PROFILE SEE SHEET 6

5/14/99  
2606265-NCDD01\_TIP\Erosion Control\Design\230-B5721-EC-ps05-CG.dgn  
7:50:33 PM  
5/14/99  
2606265-NCDD01\_TIP\Erosion Control\Design\230-B5721-EC-ps05-CG.dgn