


Place Matting for Erosion Control on Slope as Work Allows.  
 Sta. 15+50 to Sta. 20+00 LT  
 Sta. 15+50 to Sta. 20+00 RT  
 Sta. 23+00 to Sta. 24+00 LT

NOTE: UTILIZE FABRIC INSERT INLET PROTECTION DEVICES IN LIEU OF ROCK INLET SEDIMENT TRAPS TYPE C IN AREAS WHERE WATER MAY POND ON ROAD OPEN TO LIVE TRAFFIC.

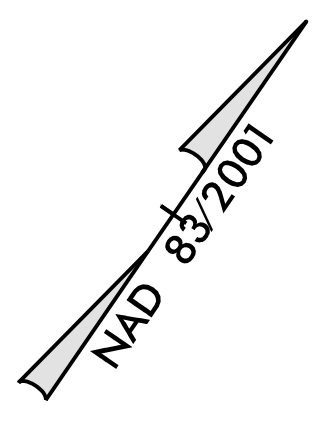


1  
 SOD FARM PROPERTY, LLC  
 DB 171PG 1761

2  
 DAVID M. BRACEY  
 DB 1274 PG 634

MATCHLINE -L- STA. 24+00.00 SEE SHEET EC-07

5/14/19 2606265-NCDD-01-11P-Erosion Control\Design\230-B5721-EC-ps06-FG.dgn

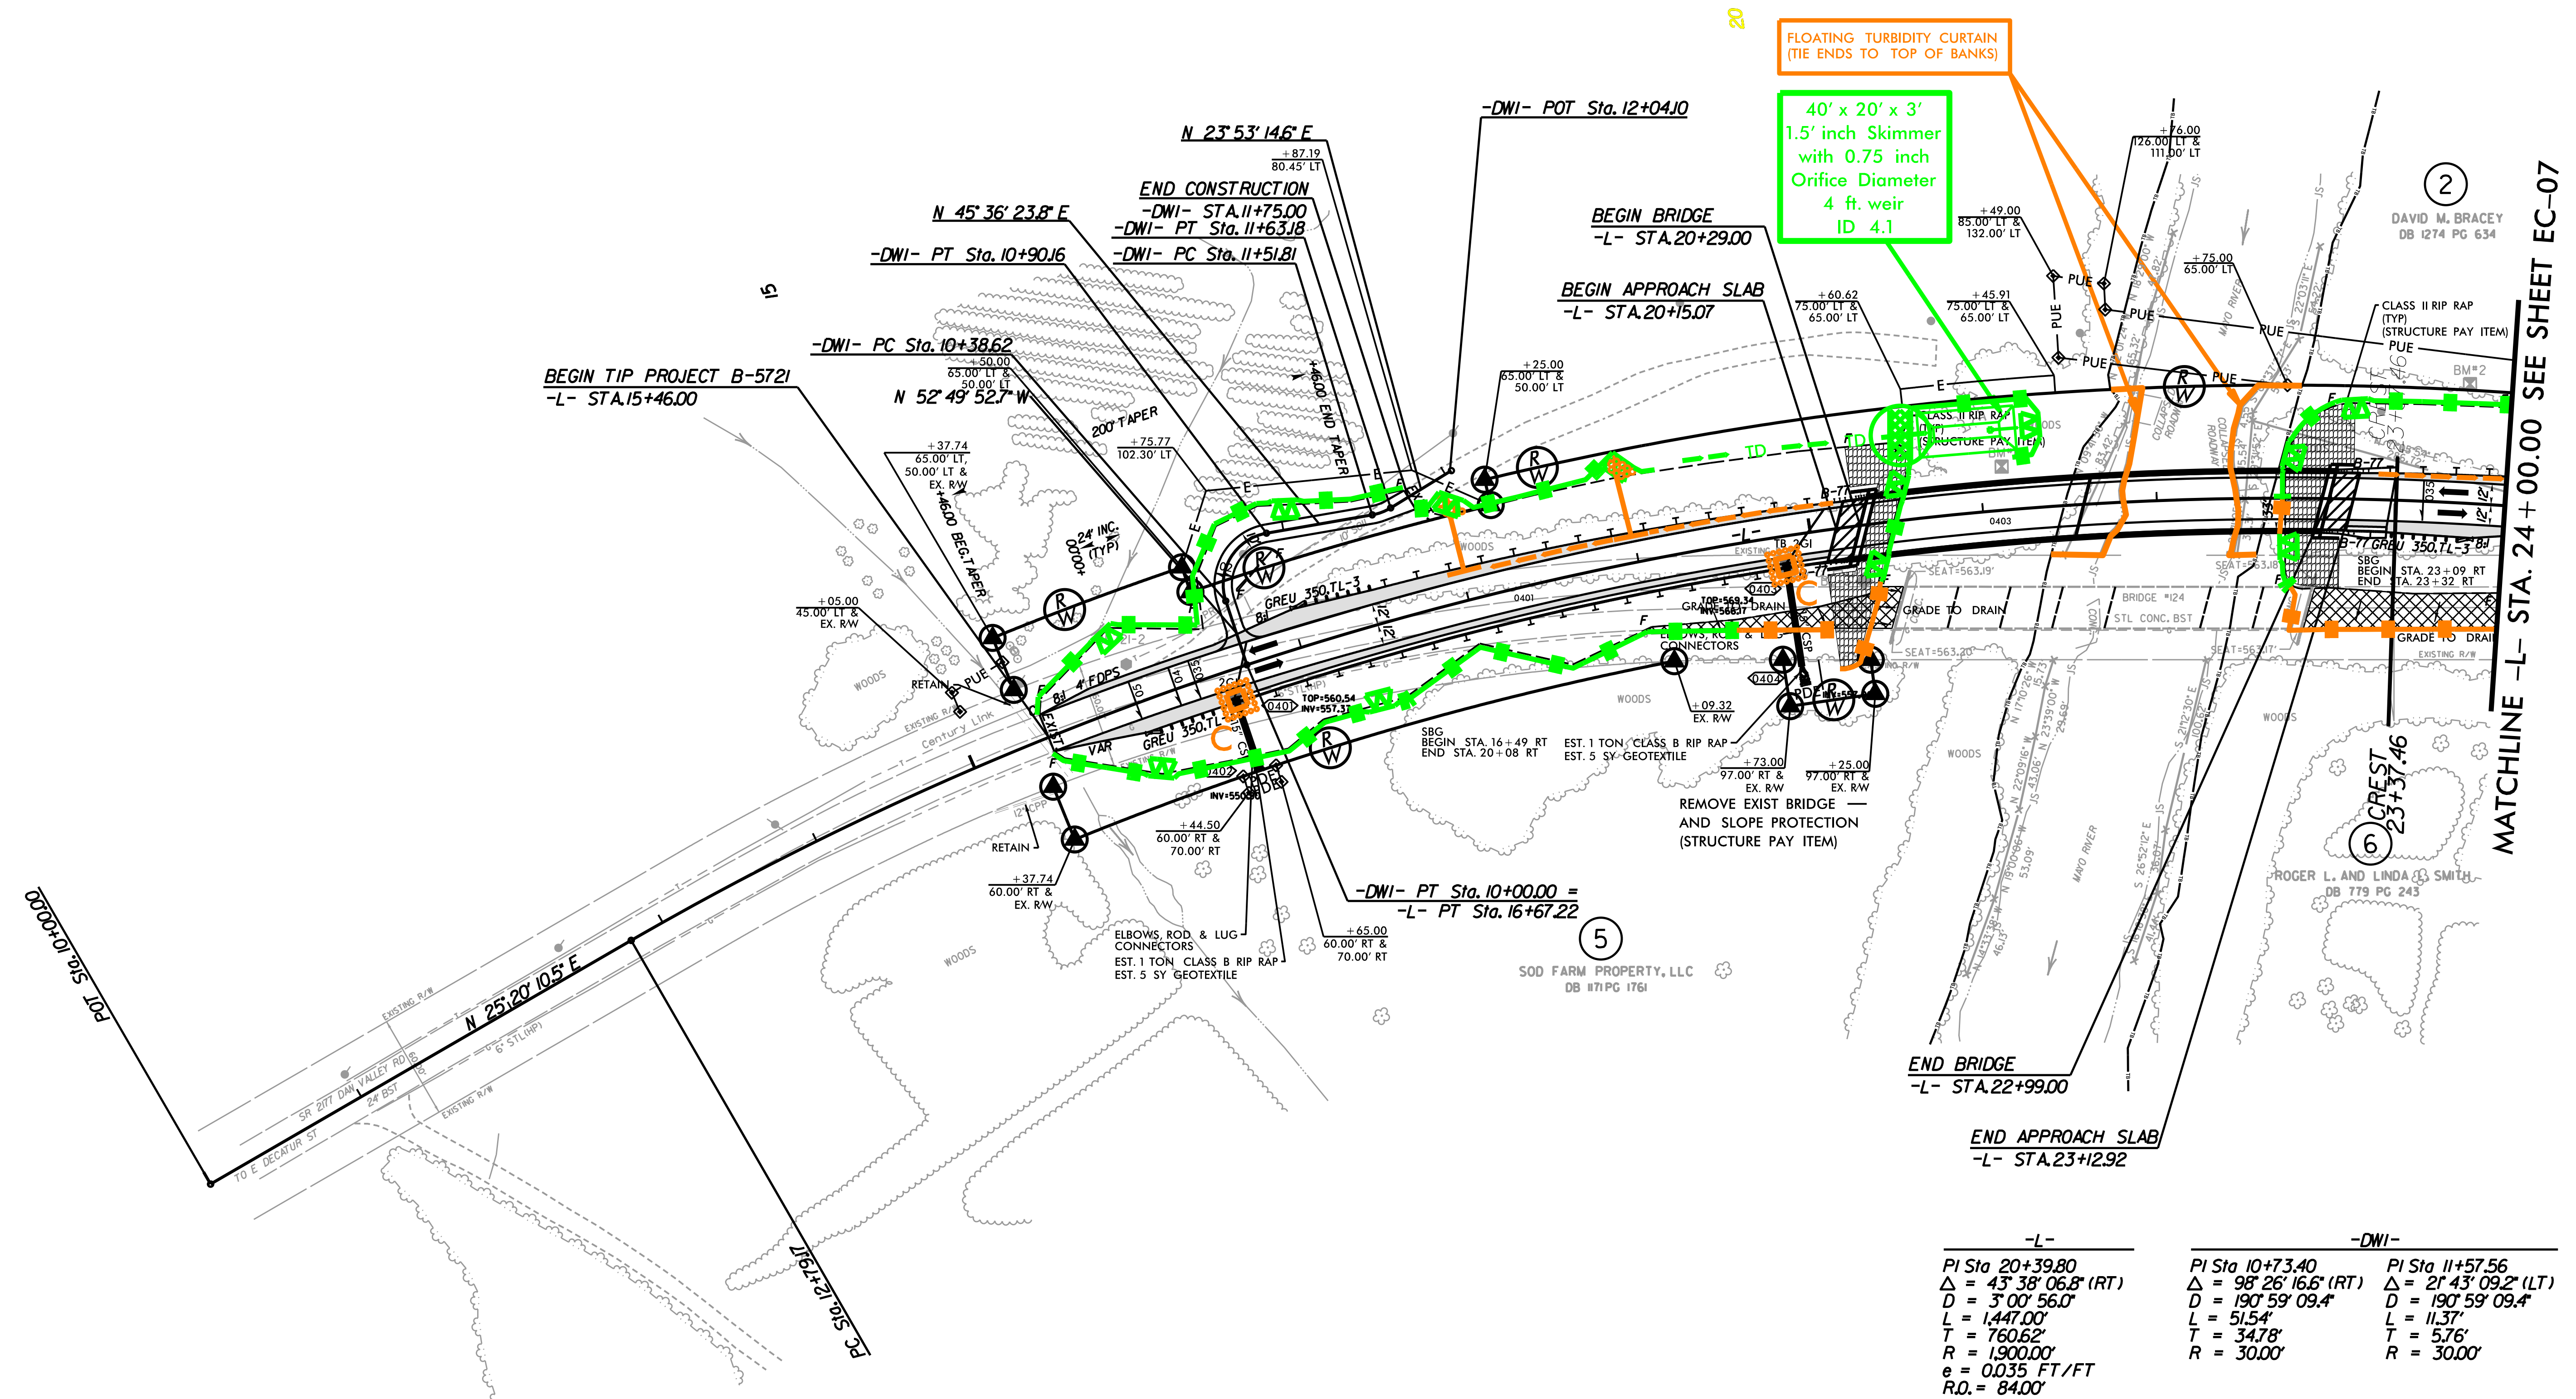

FLOATING TURBIDITY CURTAIN (TIE ENDS TO TOP OF BANKS)

40' x 20' x 3'  
 1.5' inch Skimmer  
 with 0.75 inch  
 Orifice Diameter  
 4 ft. weir  
 ID 4.1

-L-		-DWI-	
PI Sta	20+39.80	PI Sta	10+73.40
Δ	43° 38' 06.8" (RT)	Δ	98° 26' 16.6" (RT)
D	3° 00' 56.0"	D	190° 59' 09.4"
L	1,447.00'	L	11.54'
T	760.62'	T	34.78'
R	1,900.00'	R	30.00'
e	0.035 FT/FT		
R.O.	84.00'		

PAVEMENT REMOVAL  
 FOR -L- PROFILE SEE SHEET 6  
 FOR -DWI- PROFILE SEE SHEET 7