


TIP NO.	SHEET NO.
B-5721	SIGN-01
APPROVED: <i>Jeffrey A. Koontz</i>	
DATE: 3/16/2023	
SEAL	
	
DOCUMENT NOT CONSIDERED FINAL UNLESS ALL SIGNATURES COMPLETED	

**STATE OF NORTH CAROLINA  
DEPARTMENT OF TRANSPORTATION**

**SIGNING PLAN  
ROCKINGHAM COUNTY**

**LOCATION: BRIDGE 780124 ON SR 2177 (DAN VALLEY RD) OVER  
THE MAYO RIVER**

**T.I.P.: B-5721**

**CONTRACT: C204763**

**ROADWAY STANDARD DRAWING**

THE FOLLOWING ROADWAY STANDARDS AS APPEAR IN "ROADWAY STANDARD DRAWINGS" - PROJECT SERVICES UNIT - N.C. DEPARTMENT OF TRANSPORTATION - RALEIGH, N.C., DATED JANUARY 2018 ARE APPLICABLE TO THIS PROJECT AND BY REFERENCE HEREBY ARE CONSIDERED A PART OF THESE PLANS:

STD. NO.	TITLE
903.10	GROUND MOUNTED SIGN SUPPORTS
904.10	ORIENTATION OF GROUND MOUNTED SIGNS
904.50	MOUNTING OF TYPE 'D', 'E' AND 'F' SIGNS ON 'U' CHANNEL POSTS

**GENERAL NOTES**

- . ALL SIGNS SHALL BE FURNISHED THE CONTRACTOR
- . ALL TYPE 'D' SIGNS SHALL BE MOUNTED ON TWO U-CHANNEL POSTS UNLESS OTHERWISE INDICATED ON THE PLANS.
- . IF REMOVAL OR RELOCATION OF SIGNS ON PRIVATE STREET (NON-STATE MAINTAINED) IS REQUIRED DUE TO CONSTRUCTION, THE CONTRACTOR SHALL INFORM THE ENGINEER. THE WORK WILL BE COMPLETED BY OTHERS.
- . WHEN NOT STATIONED OR DIMENSIONED ON PLANS, ALL 'D' AND 'E' SIGNS SHALL BE FIELD LOCATED BY THE ENGINEER
- . ALL EXISTING SIGNS ON "U" CHANNEL POST WITHIN THE PROJECT LIMITS SHALL BE REMOVED AND DISPOSED OF UNLESS OTHERWISE NOTED ON PLANS.
- . WHEN EXISTING SIGNS ARE REMOVED AND INSTALLED ON NEW SUPPORTS, THE RE-ERECTION SHALL IMMEDIATELY FOLLOW THE REMOVAL.
- . THE BACKGROUND FOR TYPE D & E SIGNS SHALL BE TYPE C REFLECTIVE SHEETING.
- . SEE ROADWAY PLANS FOR GUARD/GUIDE RAIL DETAILS.

**SUMMARY OF QUANTITIES**

ITEM NO.		ITEM DESCRIPTION	QUANTITY	UNIT
DESC. NO.	SECT. NO.			
4025000000	901	CONTRACTOR FURNISHED, TYPE D SIGN	6	S.F.
4025000000	901	CONTRACTOR FURNISHED, TYPE E SIGN	40	S.F.
4072000000	903	SUPPORTS, 3 LB STEEL U-CHANNEL	160	L.F.
4096000000	904	SIGN ERECTION, TYPE D	2	EA.
4102000000	904	SIGN ERECTION, TYPE E	6	EA.
4155000000	907	DISPOSAL OF SIGN SYSTEM, U-CHANNEL	18	EA.

**PROJECT NOTES**


1. DISPOSAL OF SIGN SYSTEM, U-CHANNEL

**INDEX**

SHEET NO.	DESCRIPTION
SIGN-01	TITLE SHEET
SIGN-02	TYPE "E" SIGNS
SIGN-03	SIGN DESIGNS
SIGN-04 THRU SIGN-05	SIGN PLAN SHEETS

**PLAN SUBMITTED TO:**

DAVID STUTTS, PE

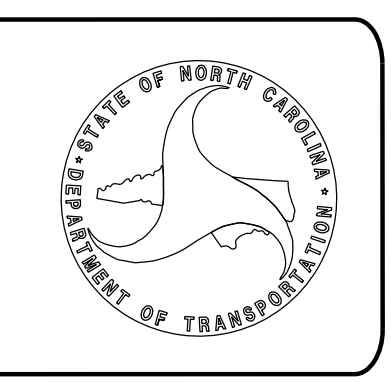

**PLAN PREPARED BY: AECOM**

GREGORY COLS, PE PROJECT ENGINEER  
JEFFREY KOONTZ, PE PROJECT DESIGN ENGINEER

**AECOM**

NC FIRM LICENSE No: F-0342  
5438 Wade Park Boulevard, Suite 200  
Raleigh, NC 27607  
(919) 461-1100

I:\10\2023\pwt\Aecom\pwt\ben\jeffrey\com\AECOM\_DS21\_NA\_2020\Documents\60606265-NCDDT\_SMU\_B-5721\900-CAD\_GIS\910\_CAD\_70\_NCDOT\_TIP\Traffic\Signing\B5721-sign\_01\_L19H.dgn  
pwt\Aecom\pwt\ben\jeffrey\com\AECOM\_DS21\_NA\_2020\Documents\60606265-NCDDT\_SMU\_B-5721\900-CAD\_GIS\910\_CAD\_70\_NCDOT\_TIP\Traffic\Signing\B5721-sign\_01\_L19H.dgn  
patrick.mpherson