
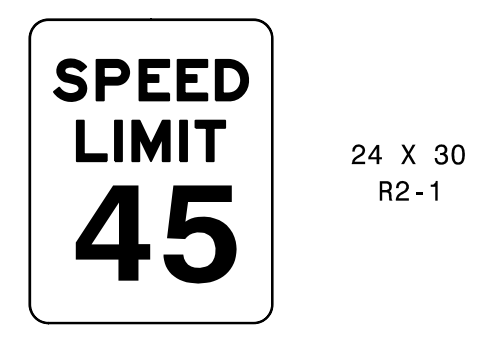


TIP NO. B-5721	SHEET NO. SIGN-02
Approved by: <i>Jeffrey A. Koontz</i> <small>DocuSigned by: Jeffrey A. Koontz B4BFECCD2384F7...</small>	
DATE: 3/16/2023	
SEAL 	
DOCUMENT NOT CONSIDERED FINAL UNLESS ALL SIGNATURES COMPLETED	
AECOM <small>NC FIRM LICENSE No. F-0342 5438 Wade Park Boulevard, Suite 200 Raleigh, NC 27607 (919) 461-1100</small>	

401 QUANTITY REQ'D .2_



24 X 30
R2-1

ONE "U" POST PER SIGN


402 QUANTITY REQ'D .1_



36 X 36
W8-18

ONE "U" POST PER SIGN


403 QUANTITY REQ'D .1_

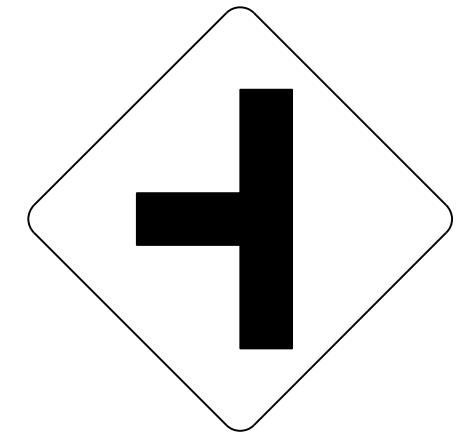

36 X 36
W2-2L

ONE "U" POST PER SIGN


404 QUANTITY REQ'D .1_

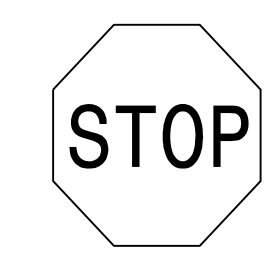

30 X 30
R1-1

ONE "U" POST PER SIGN

405 QUANTITY REQ'D .1_

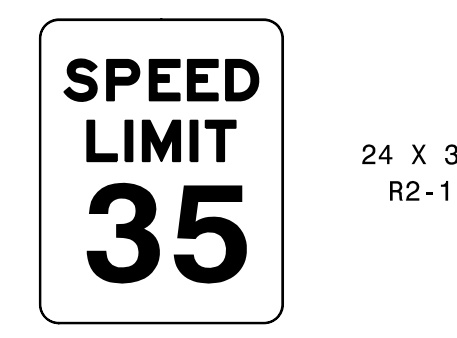

24 X 30
R2-1

ONE "U" POST PER SIGN

I:\10\2023\pwt\Aecom-na-pw.bentley.com\AECOM_DS21_NA_2020\Documents\60606265-NCDDOT SMU B-5721\900-CAD GIS\910_CAD\70_NCDOT_TIP\Traffic\Signing\B5721_sign_02.dgn
Patrick McPherson

TYPE "E" SIGNS