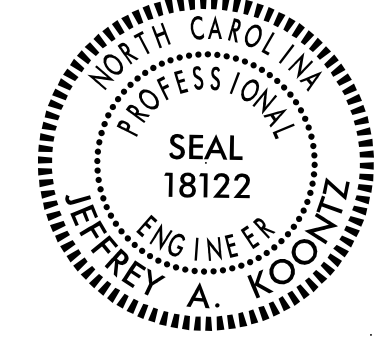

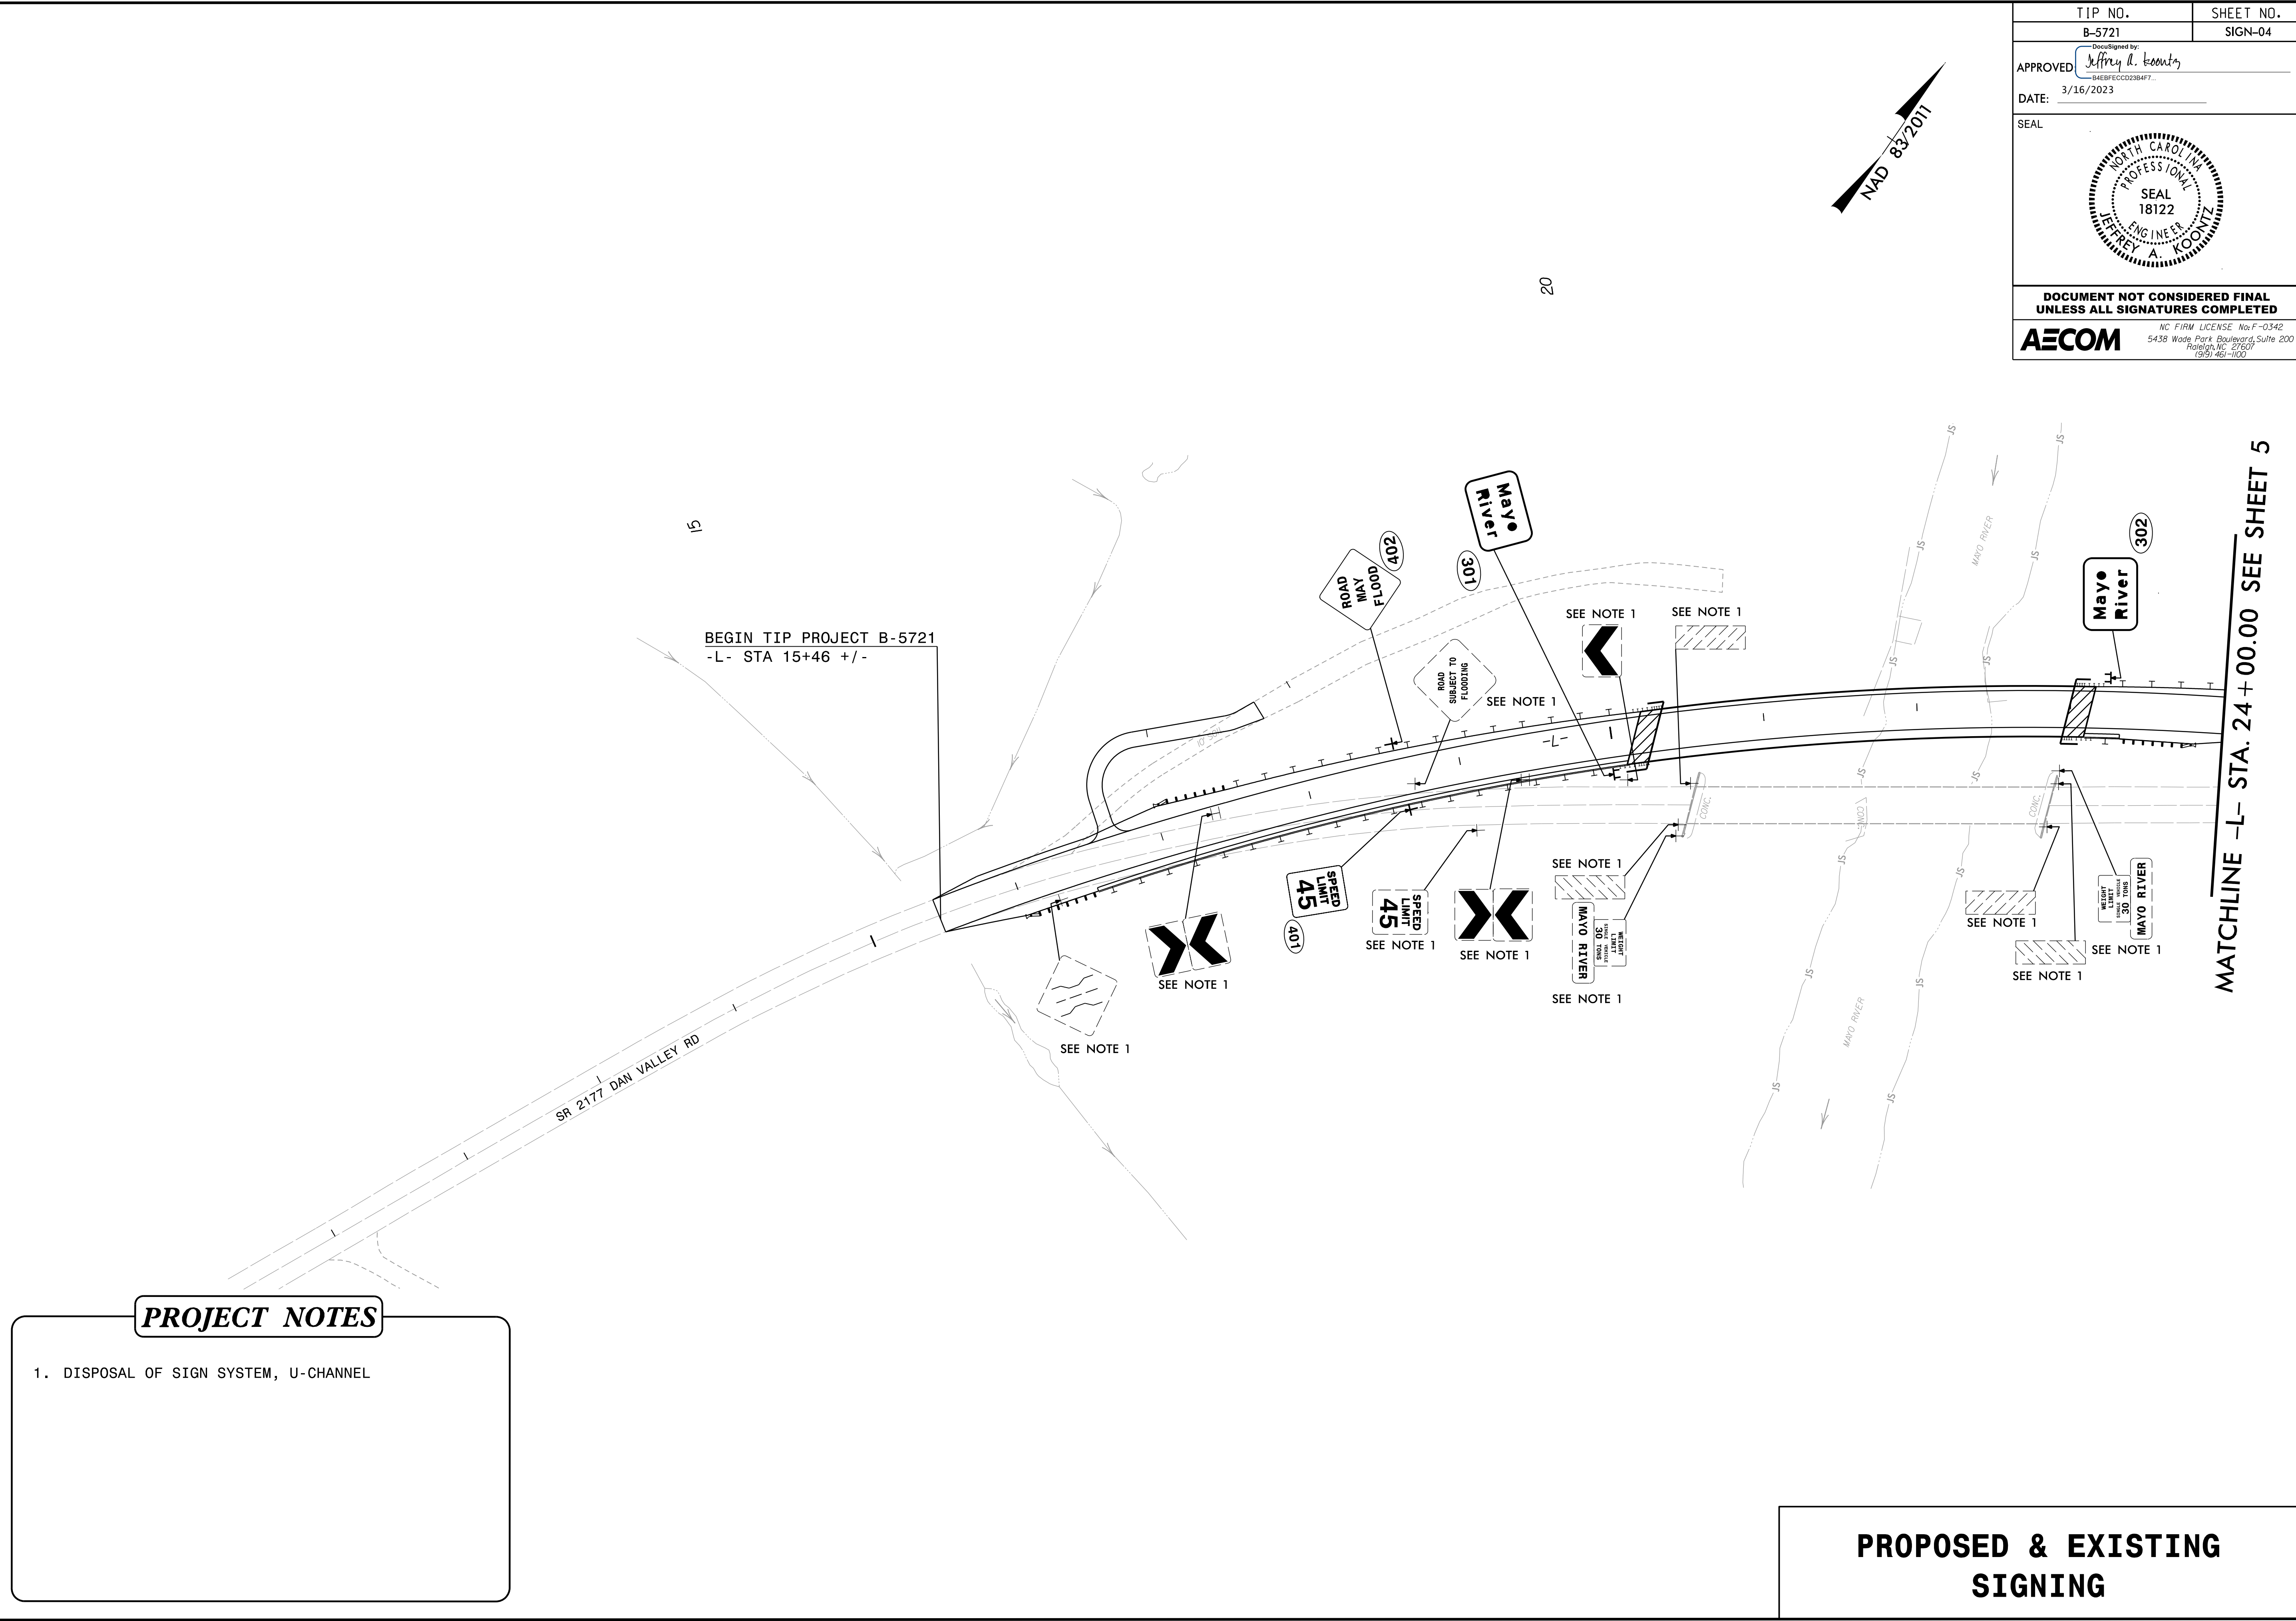
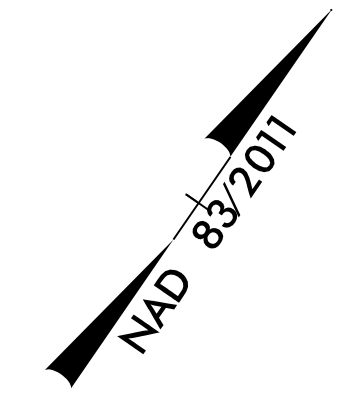


TIP NO. B-5721	SHEET NO. SIGN-04
APPROVED: <i>Jeffrey A. Koontz</i> 3/16/2023	
SEAL 	
DOCUMENT NOT CONSIDERED FINAL UNLESS ALL SIGNATURES COMPLETED	
 <small>NC FIRM LICENSE No. F-0342 5438 Wade Park Boulevard, Suite 200 Raleigh, NC 27607 (919) 461-1100</small>	



### PROJECT NOTES

- DISPOSAL OF SIGN SYSTEM, U-CHANNEL

### PROPOSED & EXISTING SIGNING

1/10/2023  
 pwt:\aecom\ne-fw\ben\l\ey.com\AECOM\_DS21\_NA\_2020\Documents\60606265-NC001 SMU B-5721\300-CAD GIS\910-CAD GIS\910-CAD GIS\910-TIP\Traffic\Signing\B5721\_sign\_04.dgn  
 pwt\l\ey.com\ne-fw\ben\l\ey.com\AECOM\_DS21\_NA\_2020\Documents\60606265-NC001 SMU B-5721\300-CAD GIS\910-CAD GIS\910-TIP\Traffic\Signing\B5721\_sign\_04.dgn