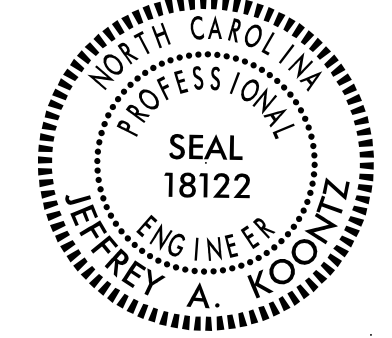

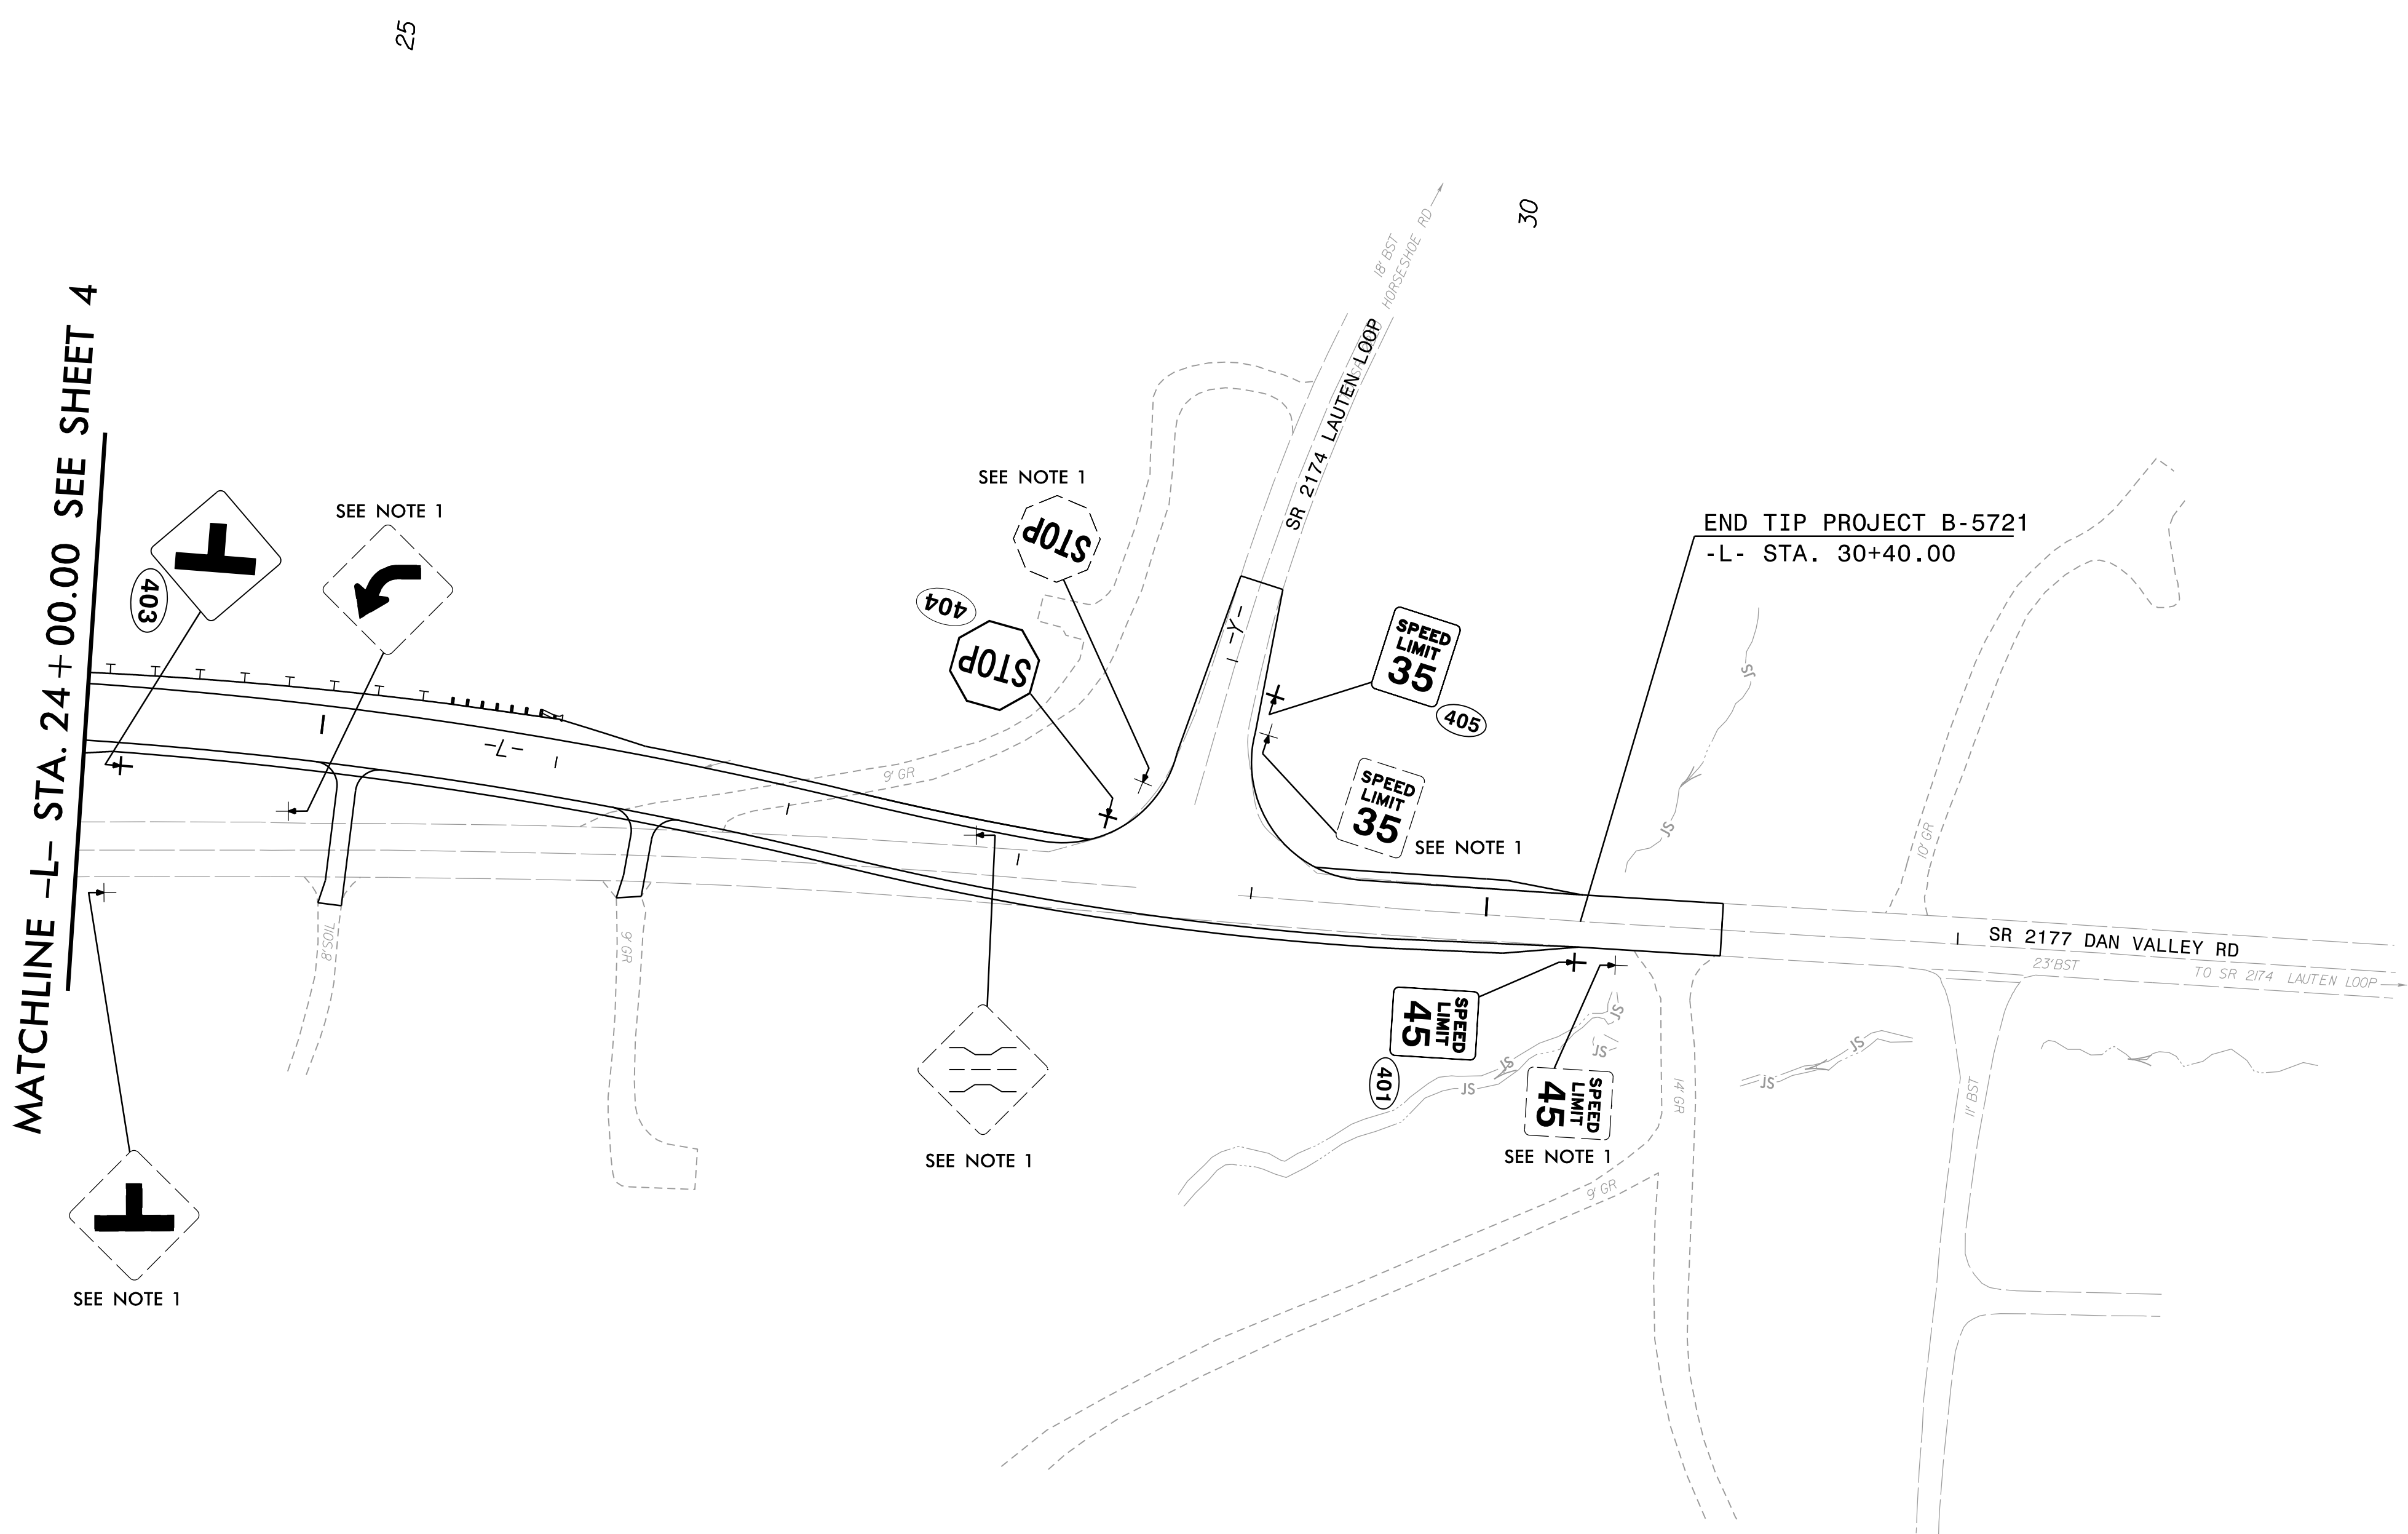
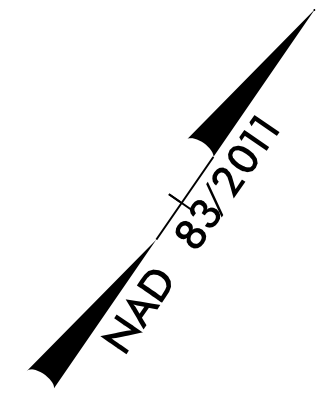


TIP NO. B-5721	SHEET NO. SIGN-05
APPROVED: <i>Jeffrey A. Koontz</i> 3/16/2023	
SEAL 	
DOCUMENT NOT CONSIDERED FINAL UNLESS ALL SIGNATURES COMPLETED	
 <small>NC FIRM LICENSE No. F-0342 5438 Wade Park Boulevard, Suite 200 Raleigh, NC 27607 (919) 461-1100</small>	



PROJECT NOTES

- DISPOSAL OF SIGN SYSTEM, U-CHANNEL

PROPOSED & EXISTING SIGNING

I:\10\2023\pwt\Aecom\ne-pw\ben\l\ey.com\AECOM_DS21_NA_2020\Documents\60606265-NCDDT_SMU_B-5721\900-CAD_GIS\910_CAD_70_NCDOT_TIP\Traffic\Signing\B5721_sign_05.dgn