



6/23/16  
I:\11\2023  
pwa\agcom-na-pw-ben-tj\ey.com\AECOM\_DS21\_NA\_2020\Documents\60506265-NCDDT\_SMU\_B-5721\900-CAD\_GIS\910-CAD\70-NCDDT\_TIP\Roadway\Corridor\Modeling\B5721\_Rdy\_xpl\_L.dgn

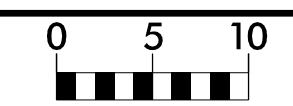

PROJ. REFERENCE NO.	SHEET NO.
B-5721	X-1

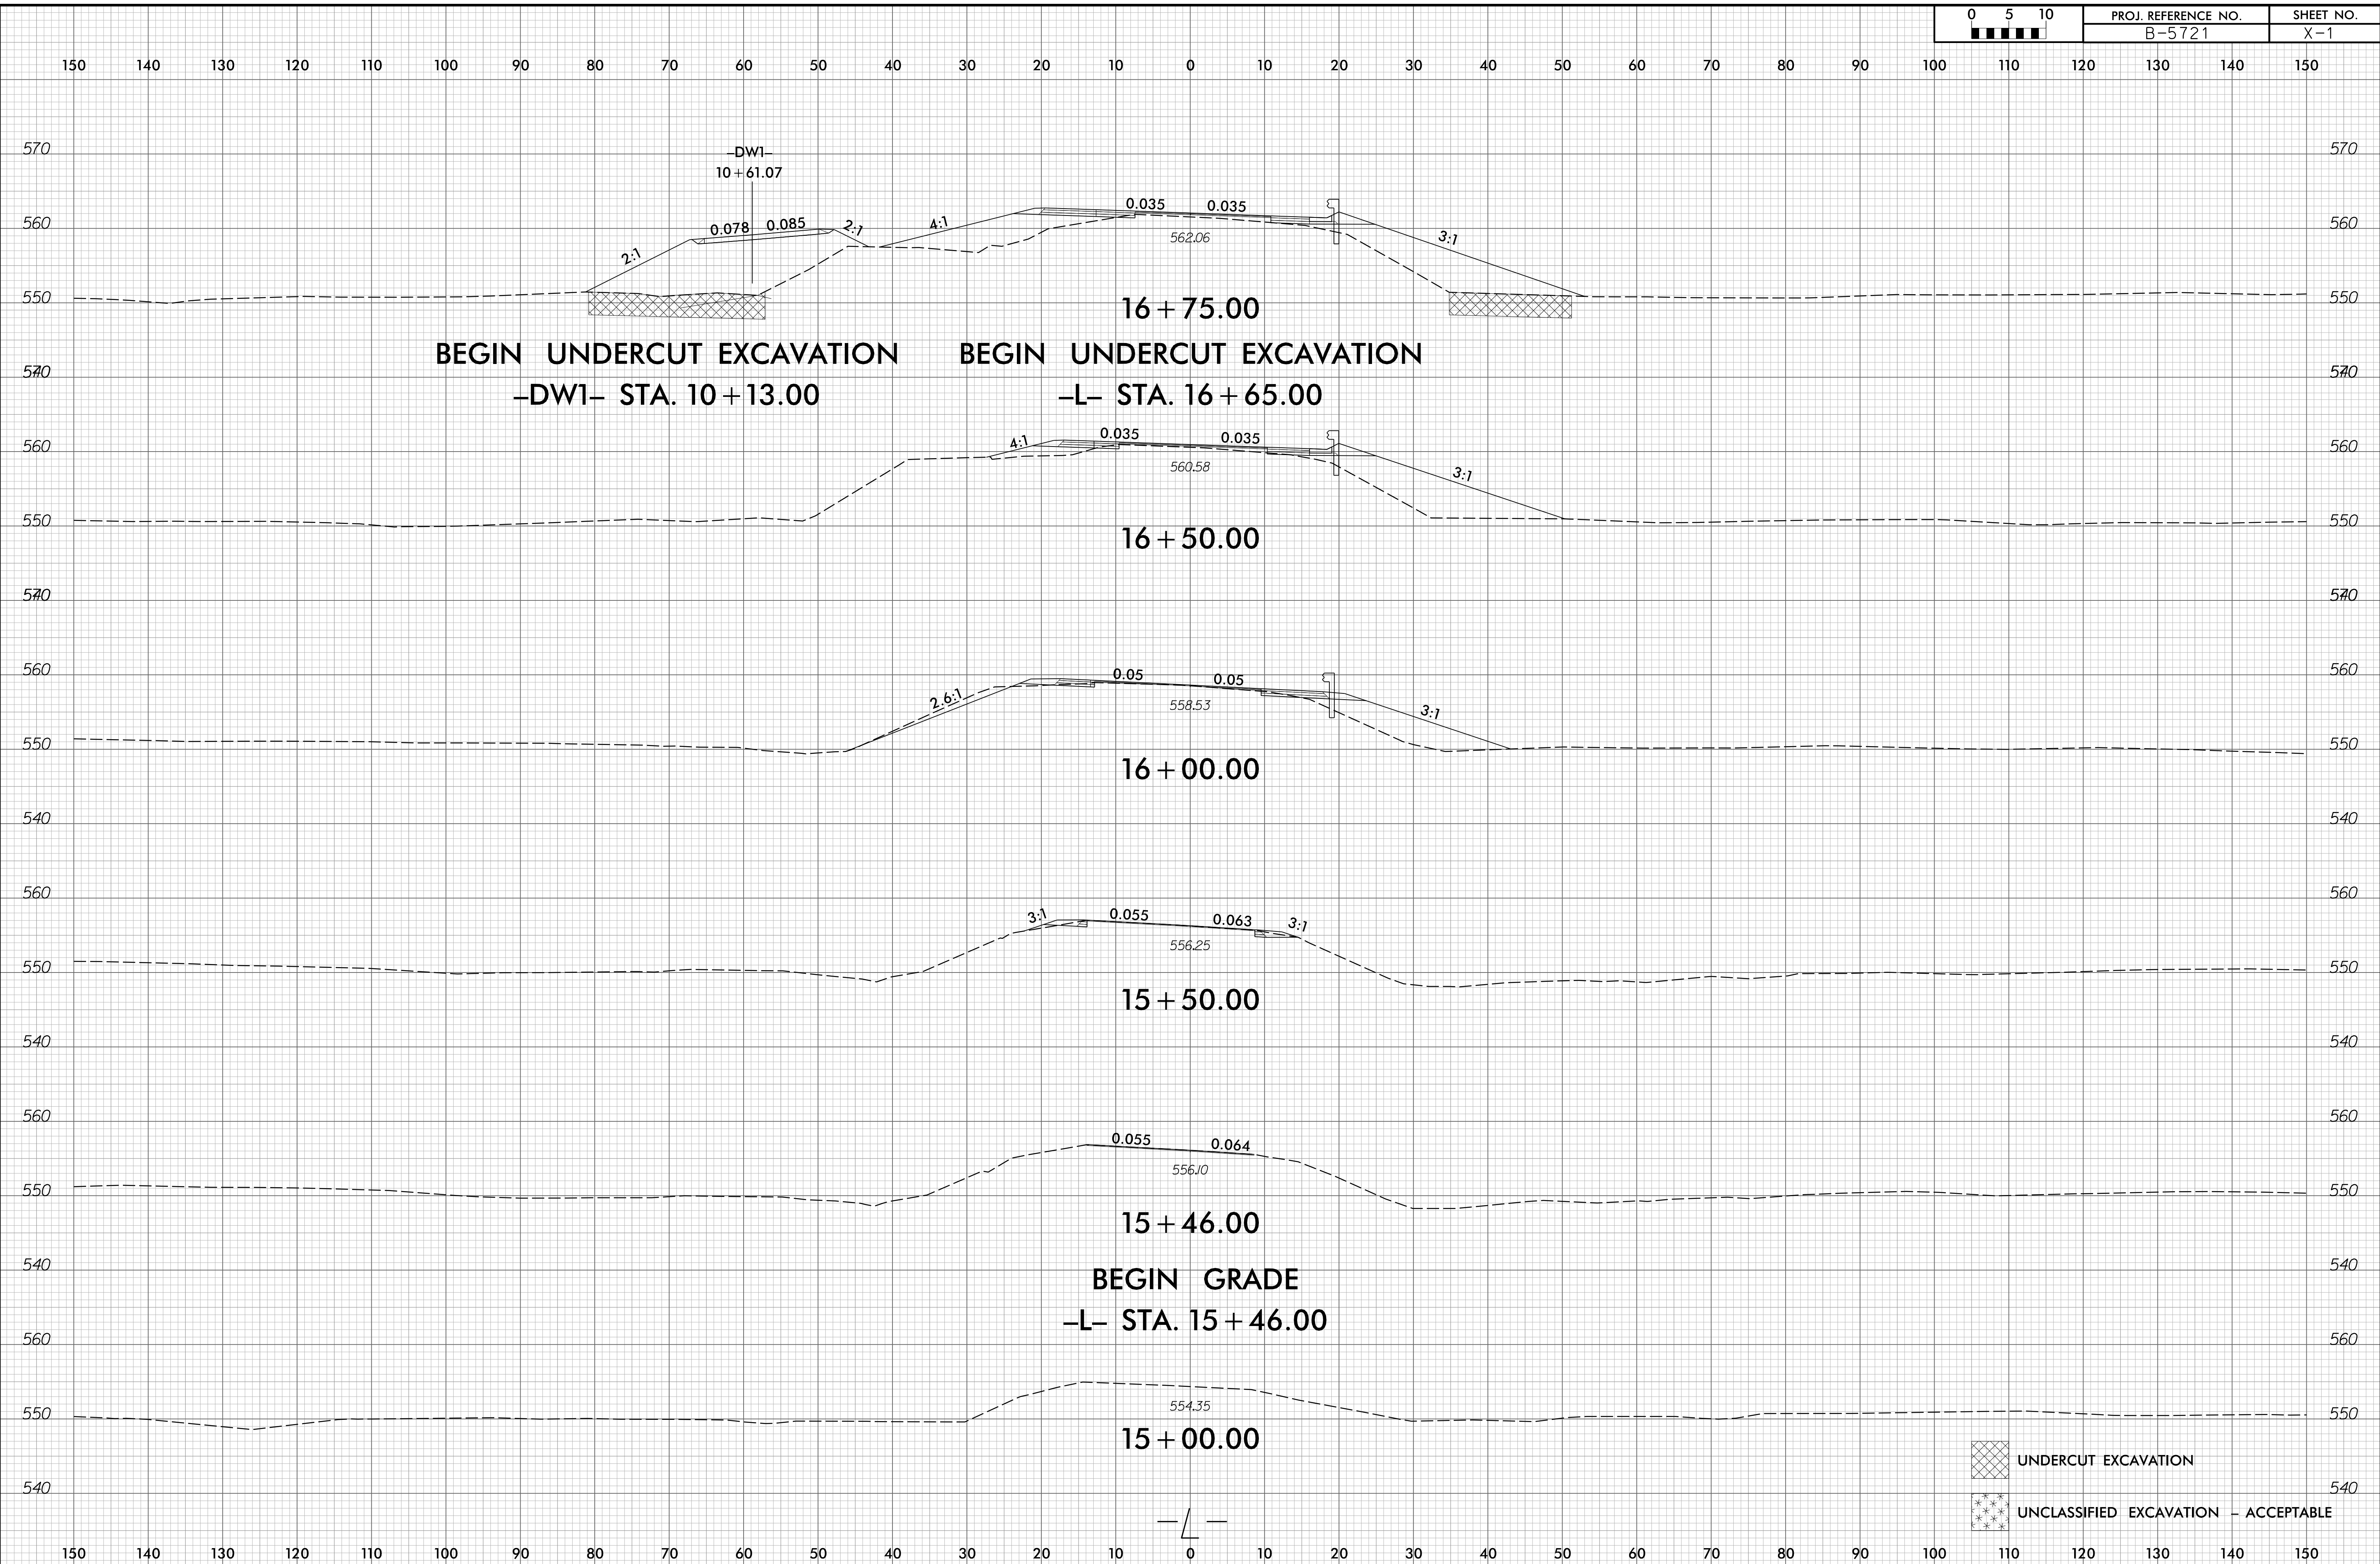

UNDERCUT EXCAVATION  
 UNCLASSIFIED EXCAVATION - ACCEPTABLE