



6/23/16  
I:\1\2023  
pwa\agcom-na-pw-ben-t\p\com\AECOM\_DS21\_NA\_2020\Documents\60506265-NCDDT\_SMU\_B-5721\900-CAD\_GIS\910-CAD\70-NCDDT\_TIP\_Roadway\Corridor-Modeling\B5721\_Rdy\_xpl\_L.dgn  
pwt\k\m\p\h\son

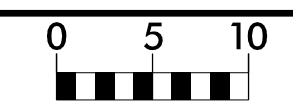

|                     |           |
|---------------------|-----------|
| PROJ. REFERENCE NO. | SHEET NO. |
| B-5721              | X-2       |

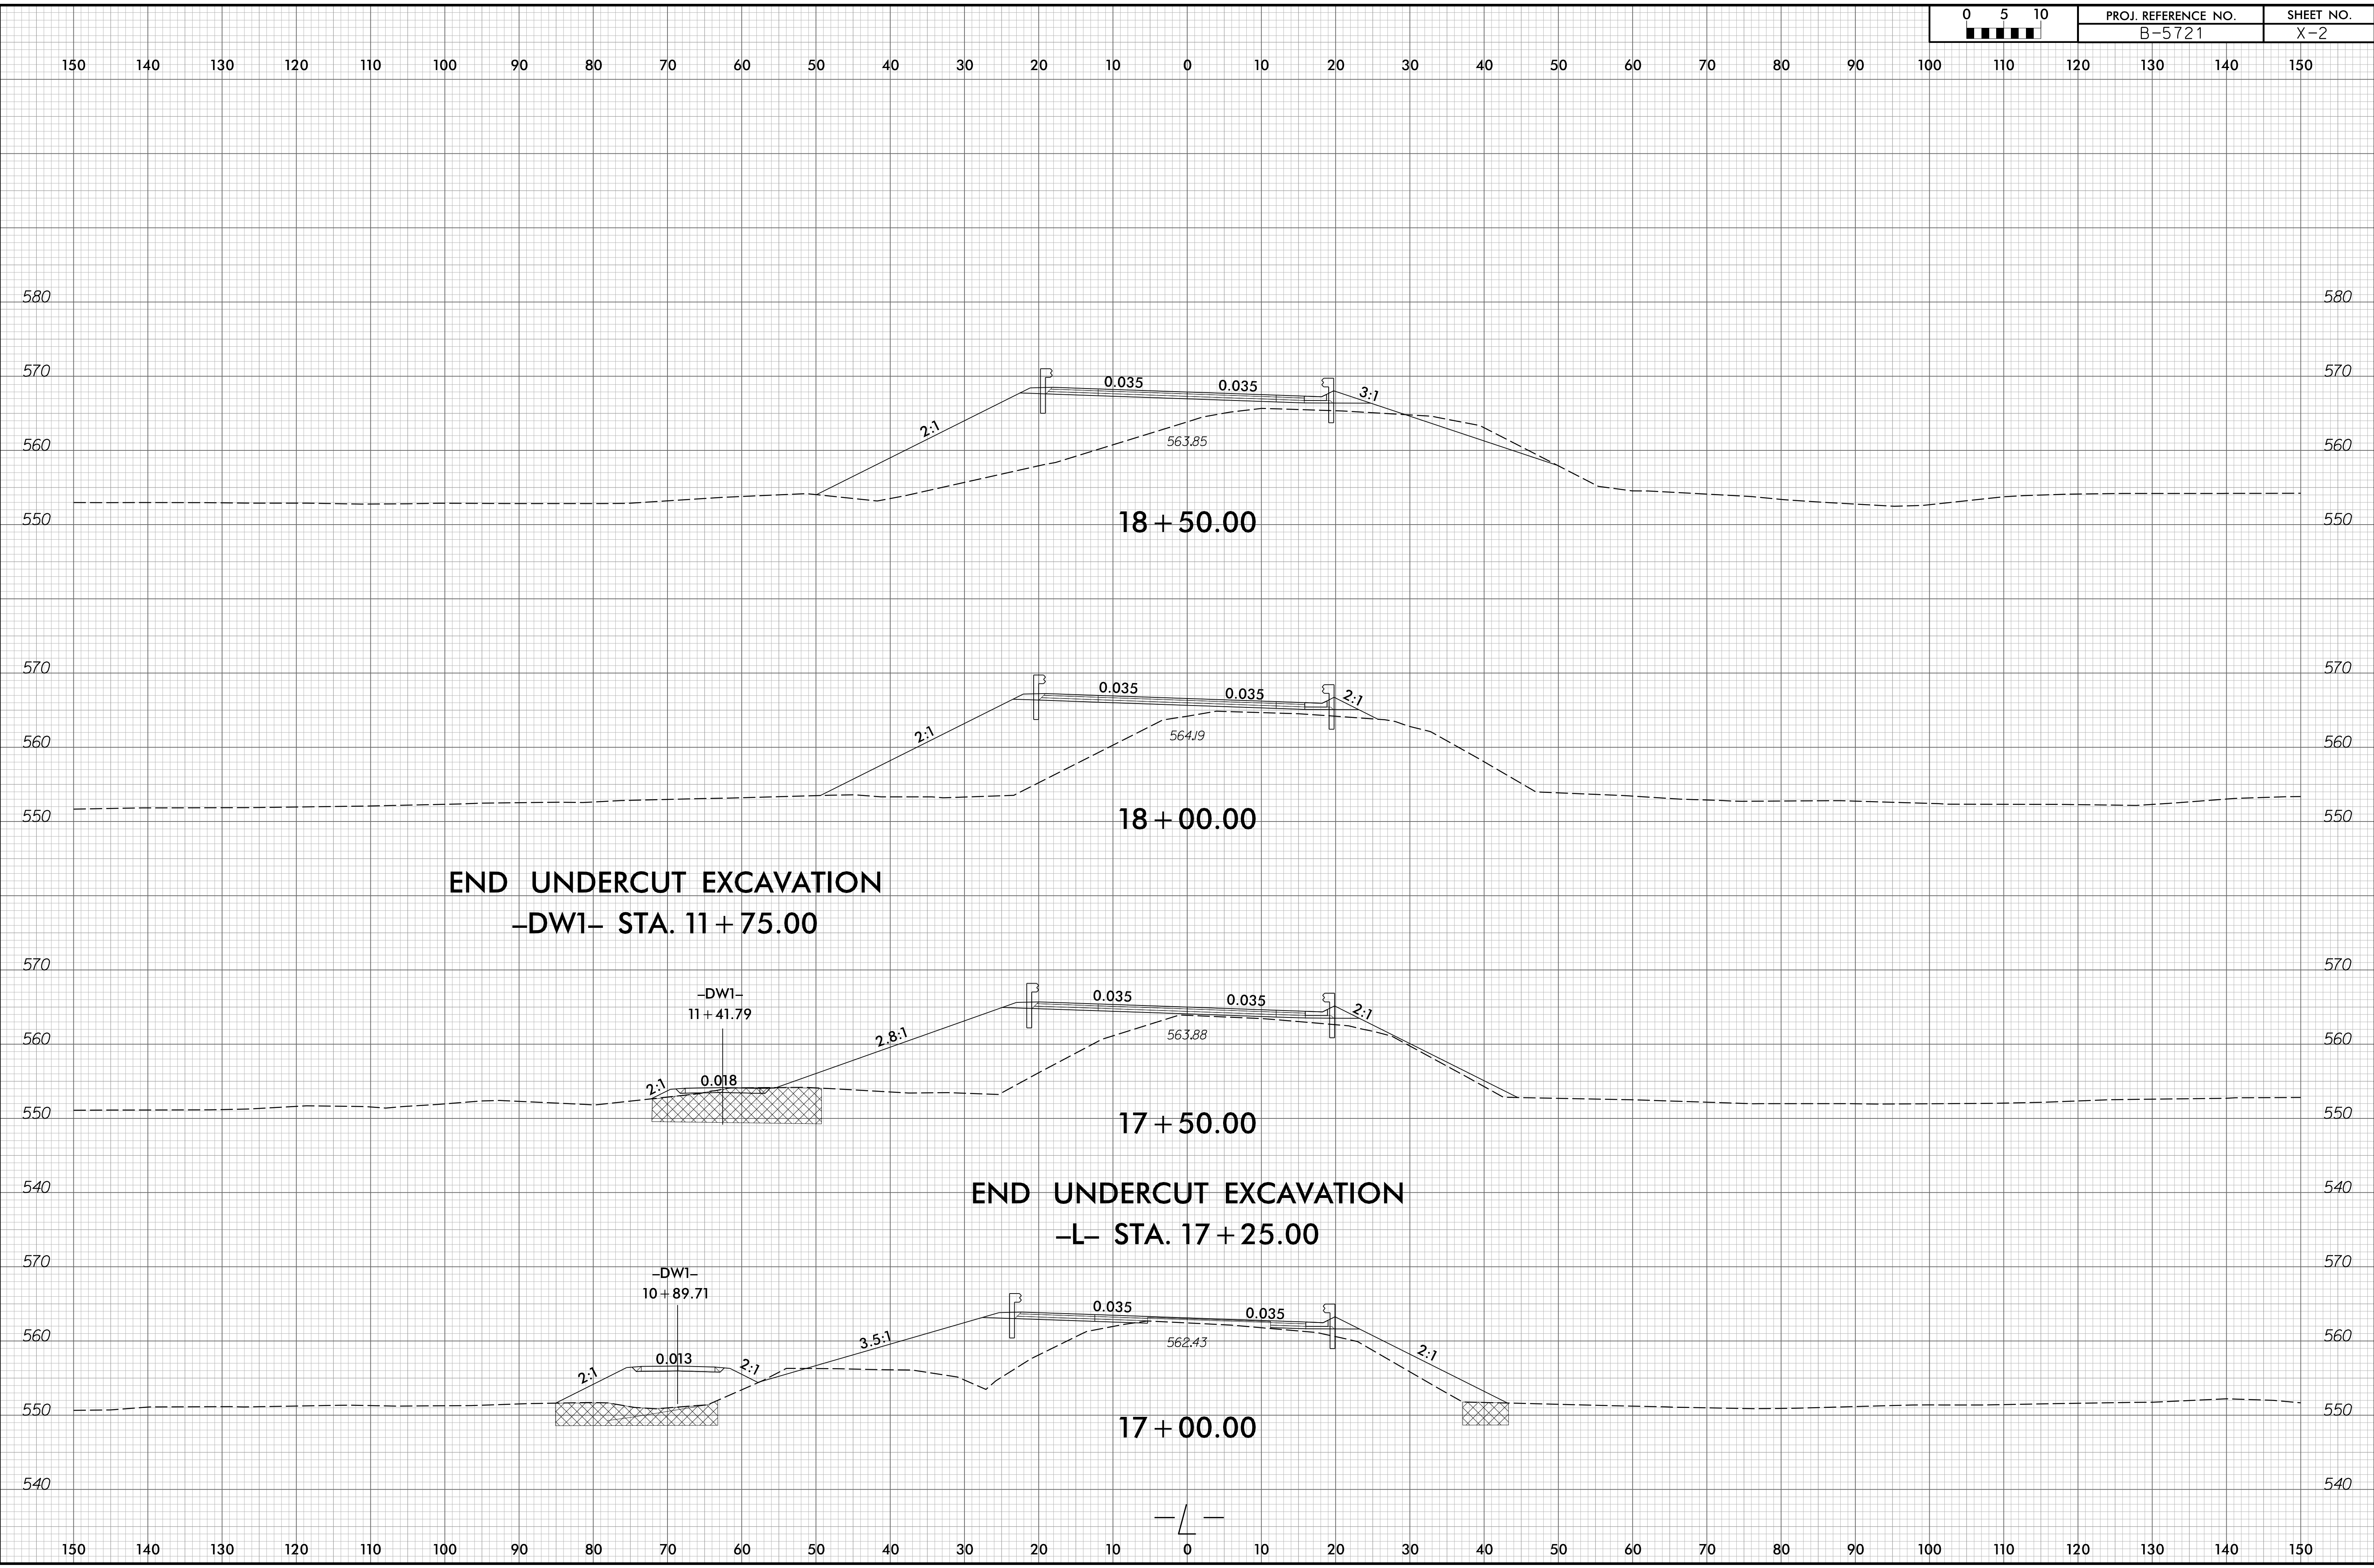

**END UNDERCUT EXCAVATION**  
**-DW1- STA. 11+75.00**

**END UNDERCUT EXCAVATION**  
**-L- STA. 17+25.00**

**18+50.00**

**18+00.00**

**17+50.00**

**17+00.00**

