


GIRDER LAYOUT

FOR INTERMEDIATE STEEL DIAPHRAGM DETAILS, SEE "INTERMEDIATE STEEL DIAPHRAGM FOR 74" MODIFIED BULB TEE PRESTRESSED CONCRETE GIRDERS" SHEET.

ANGLES

A	108°-59'-04"	F	104°-56'-42"
B	109°-03'-34"	G	105°-00'-12"
C	109°-08'-07"	H	105°-03'-43"
D	109°-12'-41"	I	105°-07'-16"
E	109°-17'-18"	J	105°-10'-51"

PROJECT NO. B-5721
ROCKINGHAM COUNTY
 STATION: 21+64.00 -L-

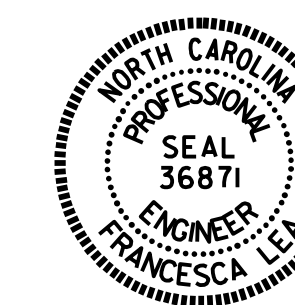

Documented by:
 Francesca Lea
 8790AD665D584EF...
 03/23/2023

STATE OF NORTH CAROLINA
 DEPARTMENT OF TRANSPORTATION
 RALEIGH

**SUPERSTRUCTURE
 FRAMING PLAN**

DRAWN BY : Q. T. NGUYEN DATE : 11/2022
 CHECKED BY : F. LEA DATE : 12/2022
 DESIGN ENGINEER OF RECORD : F. LEA DATE : 12/2022

DOCUMENT NOT CONSIDERED
 FINAL UNLESS ALL
 SIGNATURES COMPLETED

REVISIONS						SHEET NO.
NO.	BY:	DATE:	NO.	BY:	DATE:	S-11
1			3			TOTAL SHEETS
2			4			31