

**TIP PROJECT: B-5721**

**CONTRACT:**

STATE OF NORTH CAROLINA  
DIVISION OF HIGHWAYS





**UTILITIES BY OTHERS PLANS  
ROCKINGHAM COUNTY**

**LOCATION: BRIDGE 780124 ON SR 2177 (DAN VALLEY RD)  
OVER THE MAYO RIVER**

**TYPE OF WORK: UTILITIES BY OTHERS RELOCATIONS**

T.I.P. NO.	SHEET NO.
B-5721	UO-1


**NOTE:**  
ALL UTILITY WORK SHOWN ON THIS SHEET WILL BE DONE BY OTHERS. NO PAYMENT WILL BE MADE TO THE CONTRACTOR FOR UTILITY WORK SHOWN ON THIS SHEET.

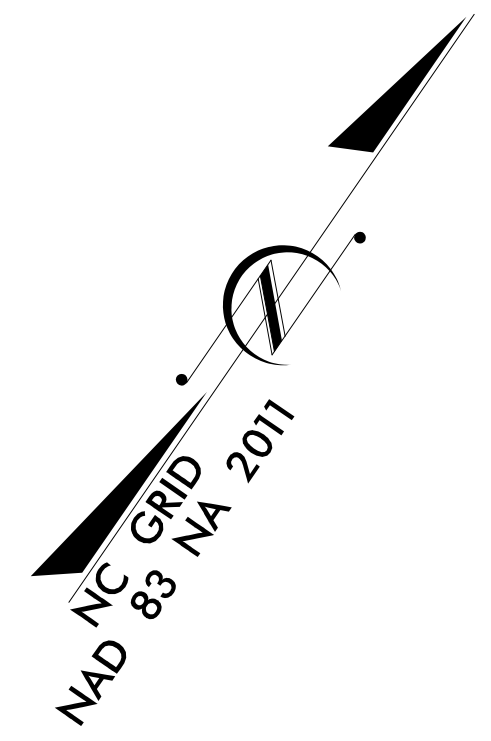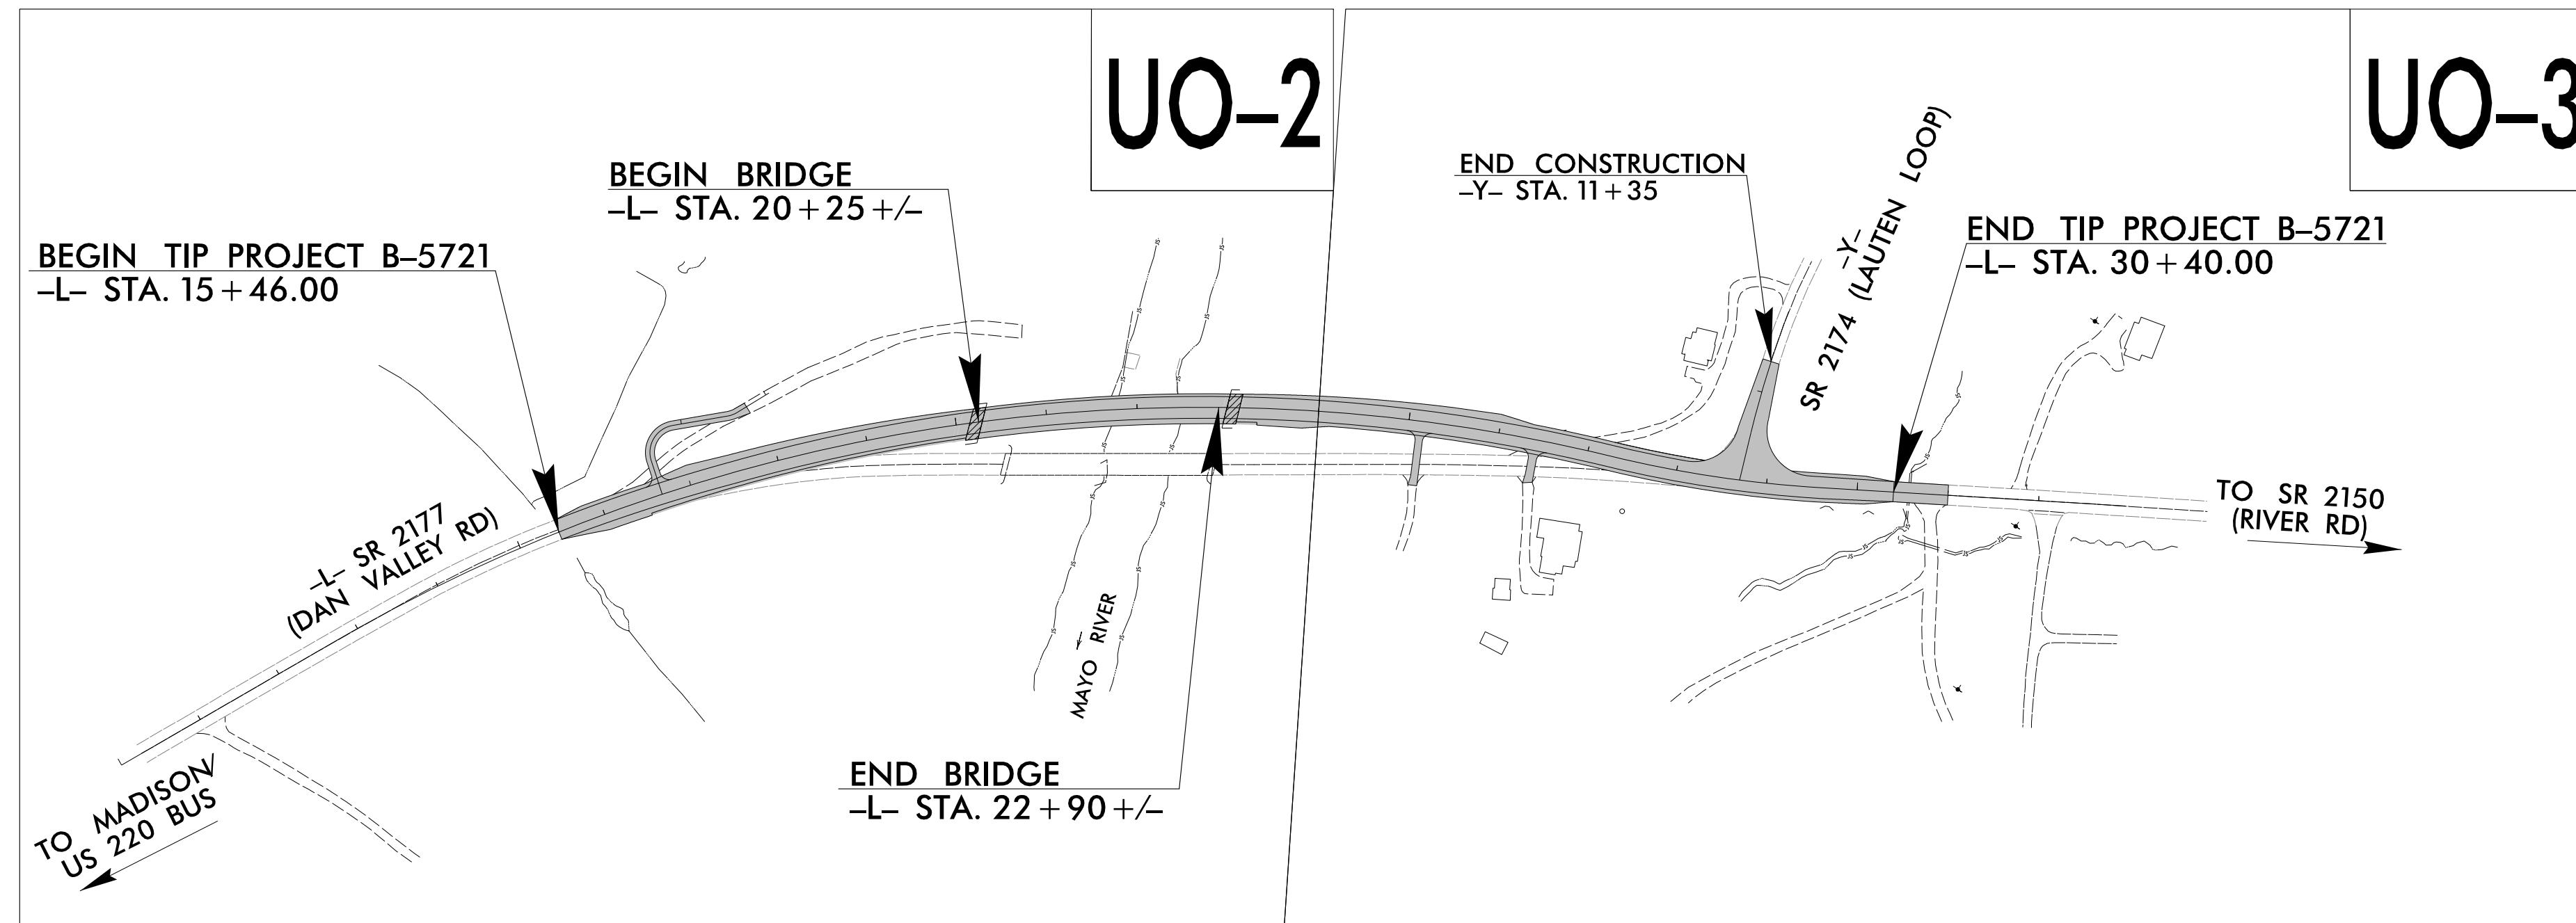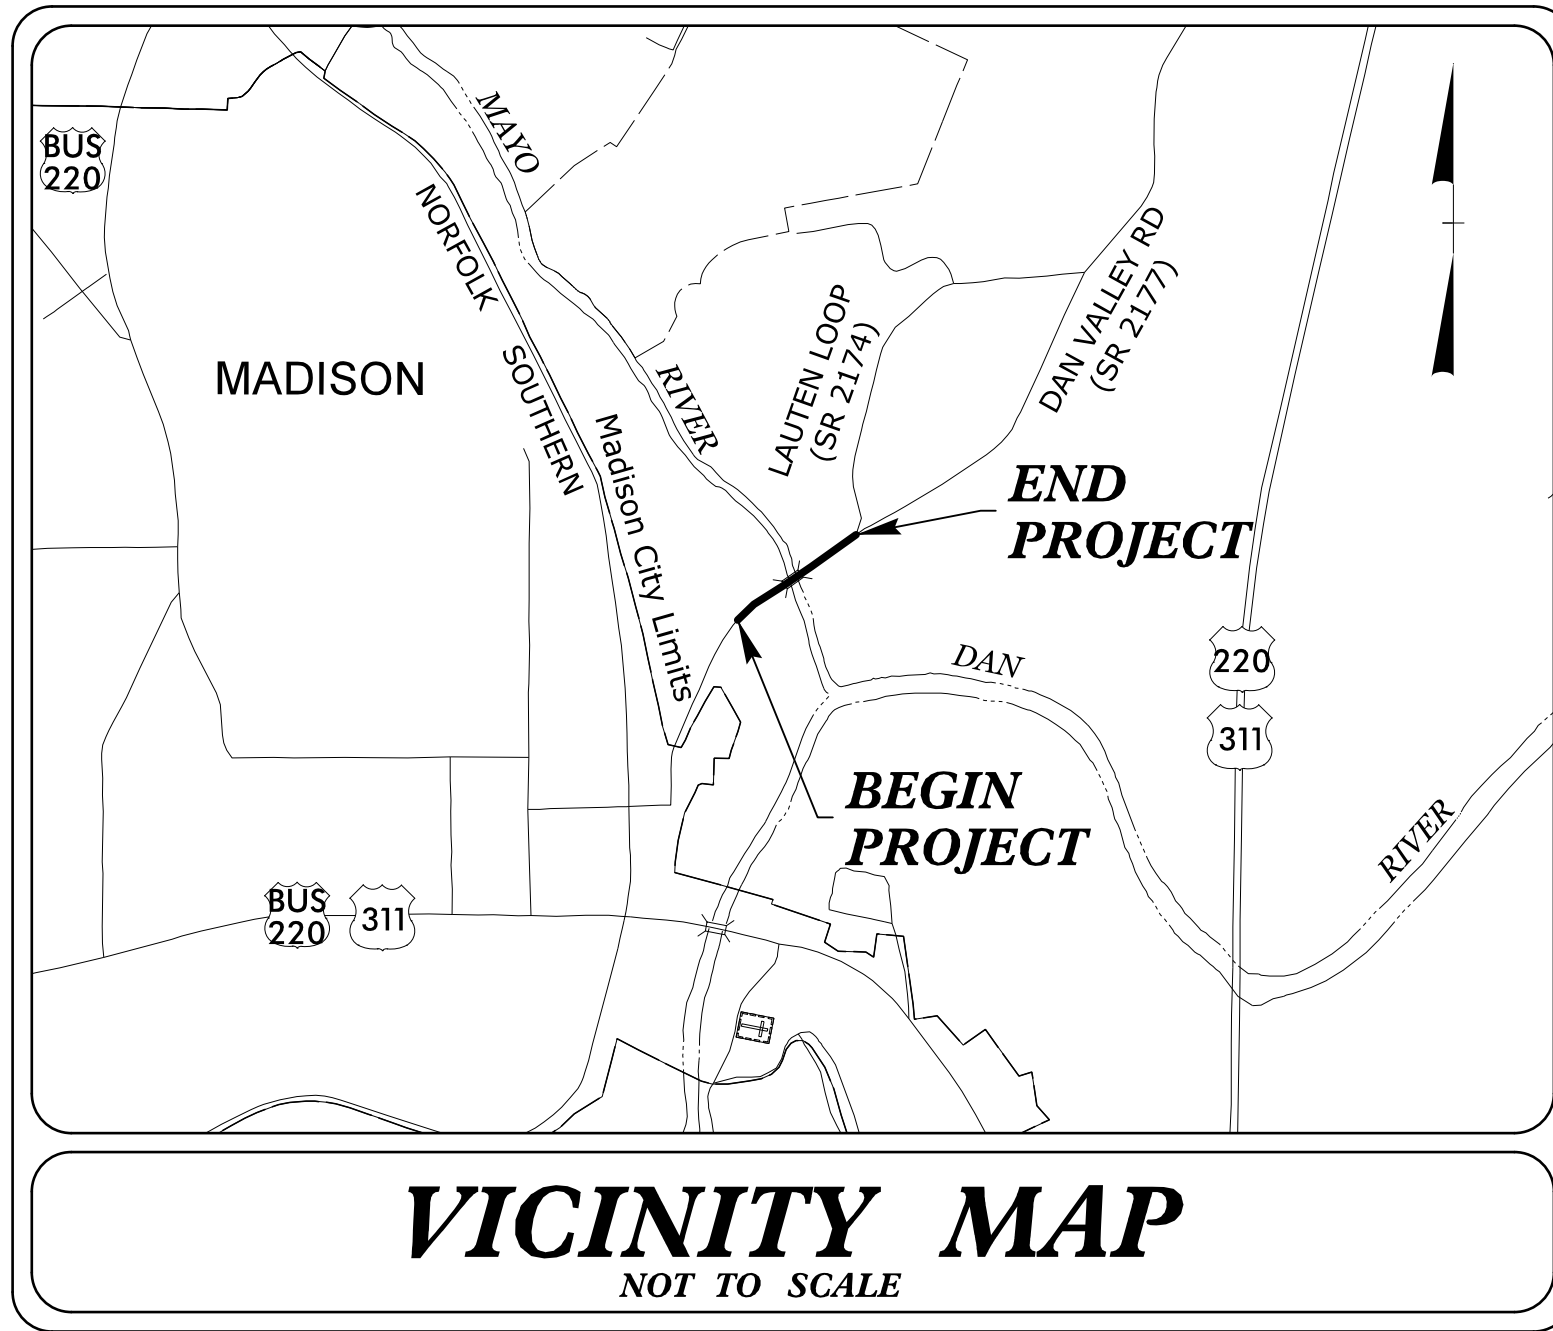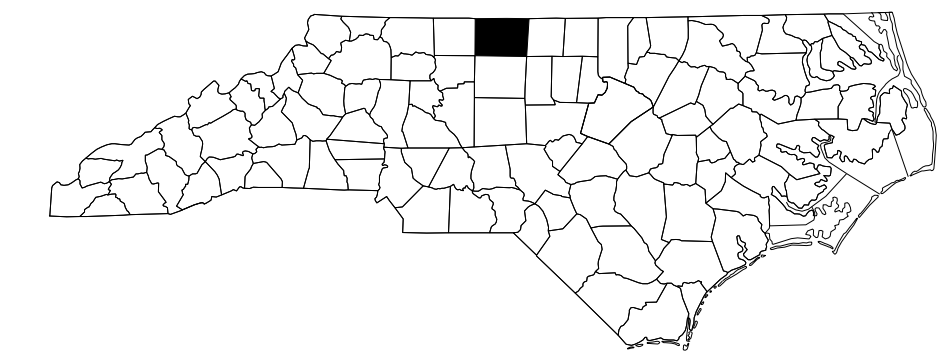

**RIGHT OF WAY DATE:**  
JANUARY 14, 2022

**LETTING DATE:**  
APRIL 18, 2023

2:39:43 PM C:\pwworking\aecom\ds21.nc\_2020\d0113185\B5721\_uo\_1\_tsh.dgn SwinsonG

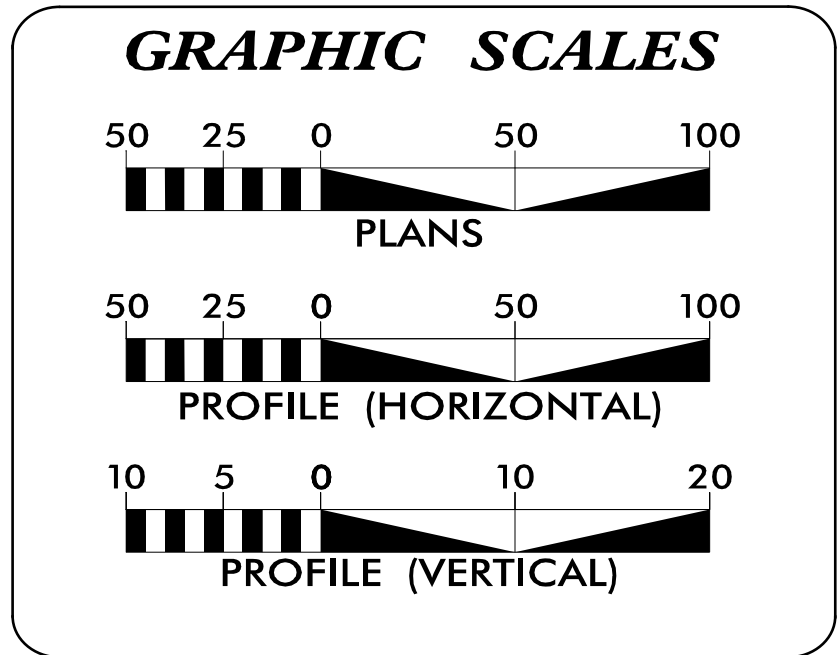

**INDEX OF SHEETS**

SHEET NO.:	DESCRIPTION:
UO-1	TITLE SHEET
UO-2 THRU UO-3	UBO PLAN SHEETS

**UTILITY OWNERS WITH CONFLICTS**

(A) POWER - DUKE ENERGY  
(B) TELECOM - BRIGHTSPEED/CENTURYLINK  
(C) NATURAL GAS - PNG

PREPARED IN THE OFFICE OF:

**AECOM**

AECOM TECHNICAL SERVICES OF NORTH CAROLINA, INC.  
5438 WADE PARK BLVD, SUITE 200, RALEIGH, NC 27607  
919-461-1100  
F - 0342


Meme Buscemi, PE      UTILITY PROJECT MANAGER  
Gary Swinson      PROJECT UTILITY COORDINATOR

**DIVISION OF HIGHWAYS  
UTILITIES UNIT**  
1555 MAIL SERVICES CENTER  
RALEIGH, NC 27699-1555  
PHONE (919) 707-6690  
FAX (919) 250-4151

Amy D. York      UTILITIES REGIONAL ENGINEER  
Ali Kouchehi, PE      UTILITIES ENGINEER  
Dayton Martin      UTILITIES AREA COORDINATOR  
Tanga Sampson      UTILITIES COORDINATOR

**UTILITIES BY OTHERS**


ALL PROPOSED UTILITY WORK SHOWN ON THIS SHEET WILL BE DONE BY OTHERS. NO PAYMENT WILL BE MADE TO THE CONTRACTOR FOR PROPOSED UTILITY WORK SHOWN ON THIS SHEET.

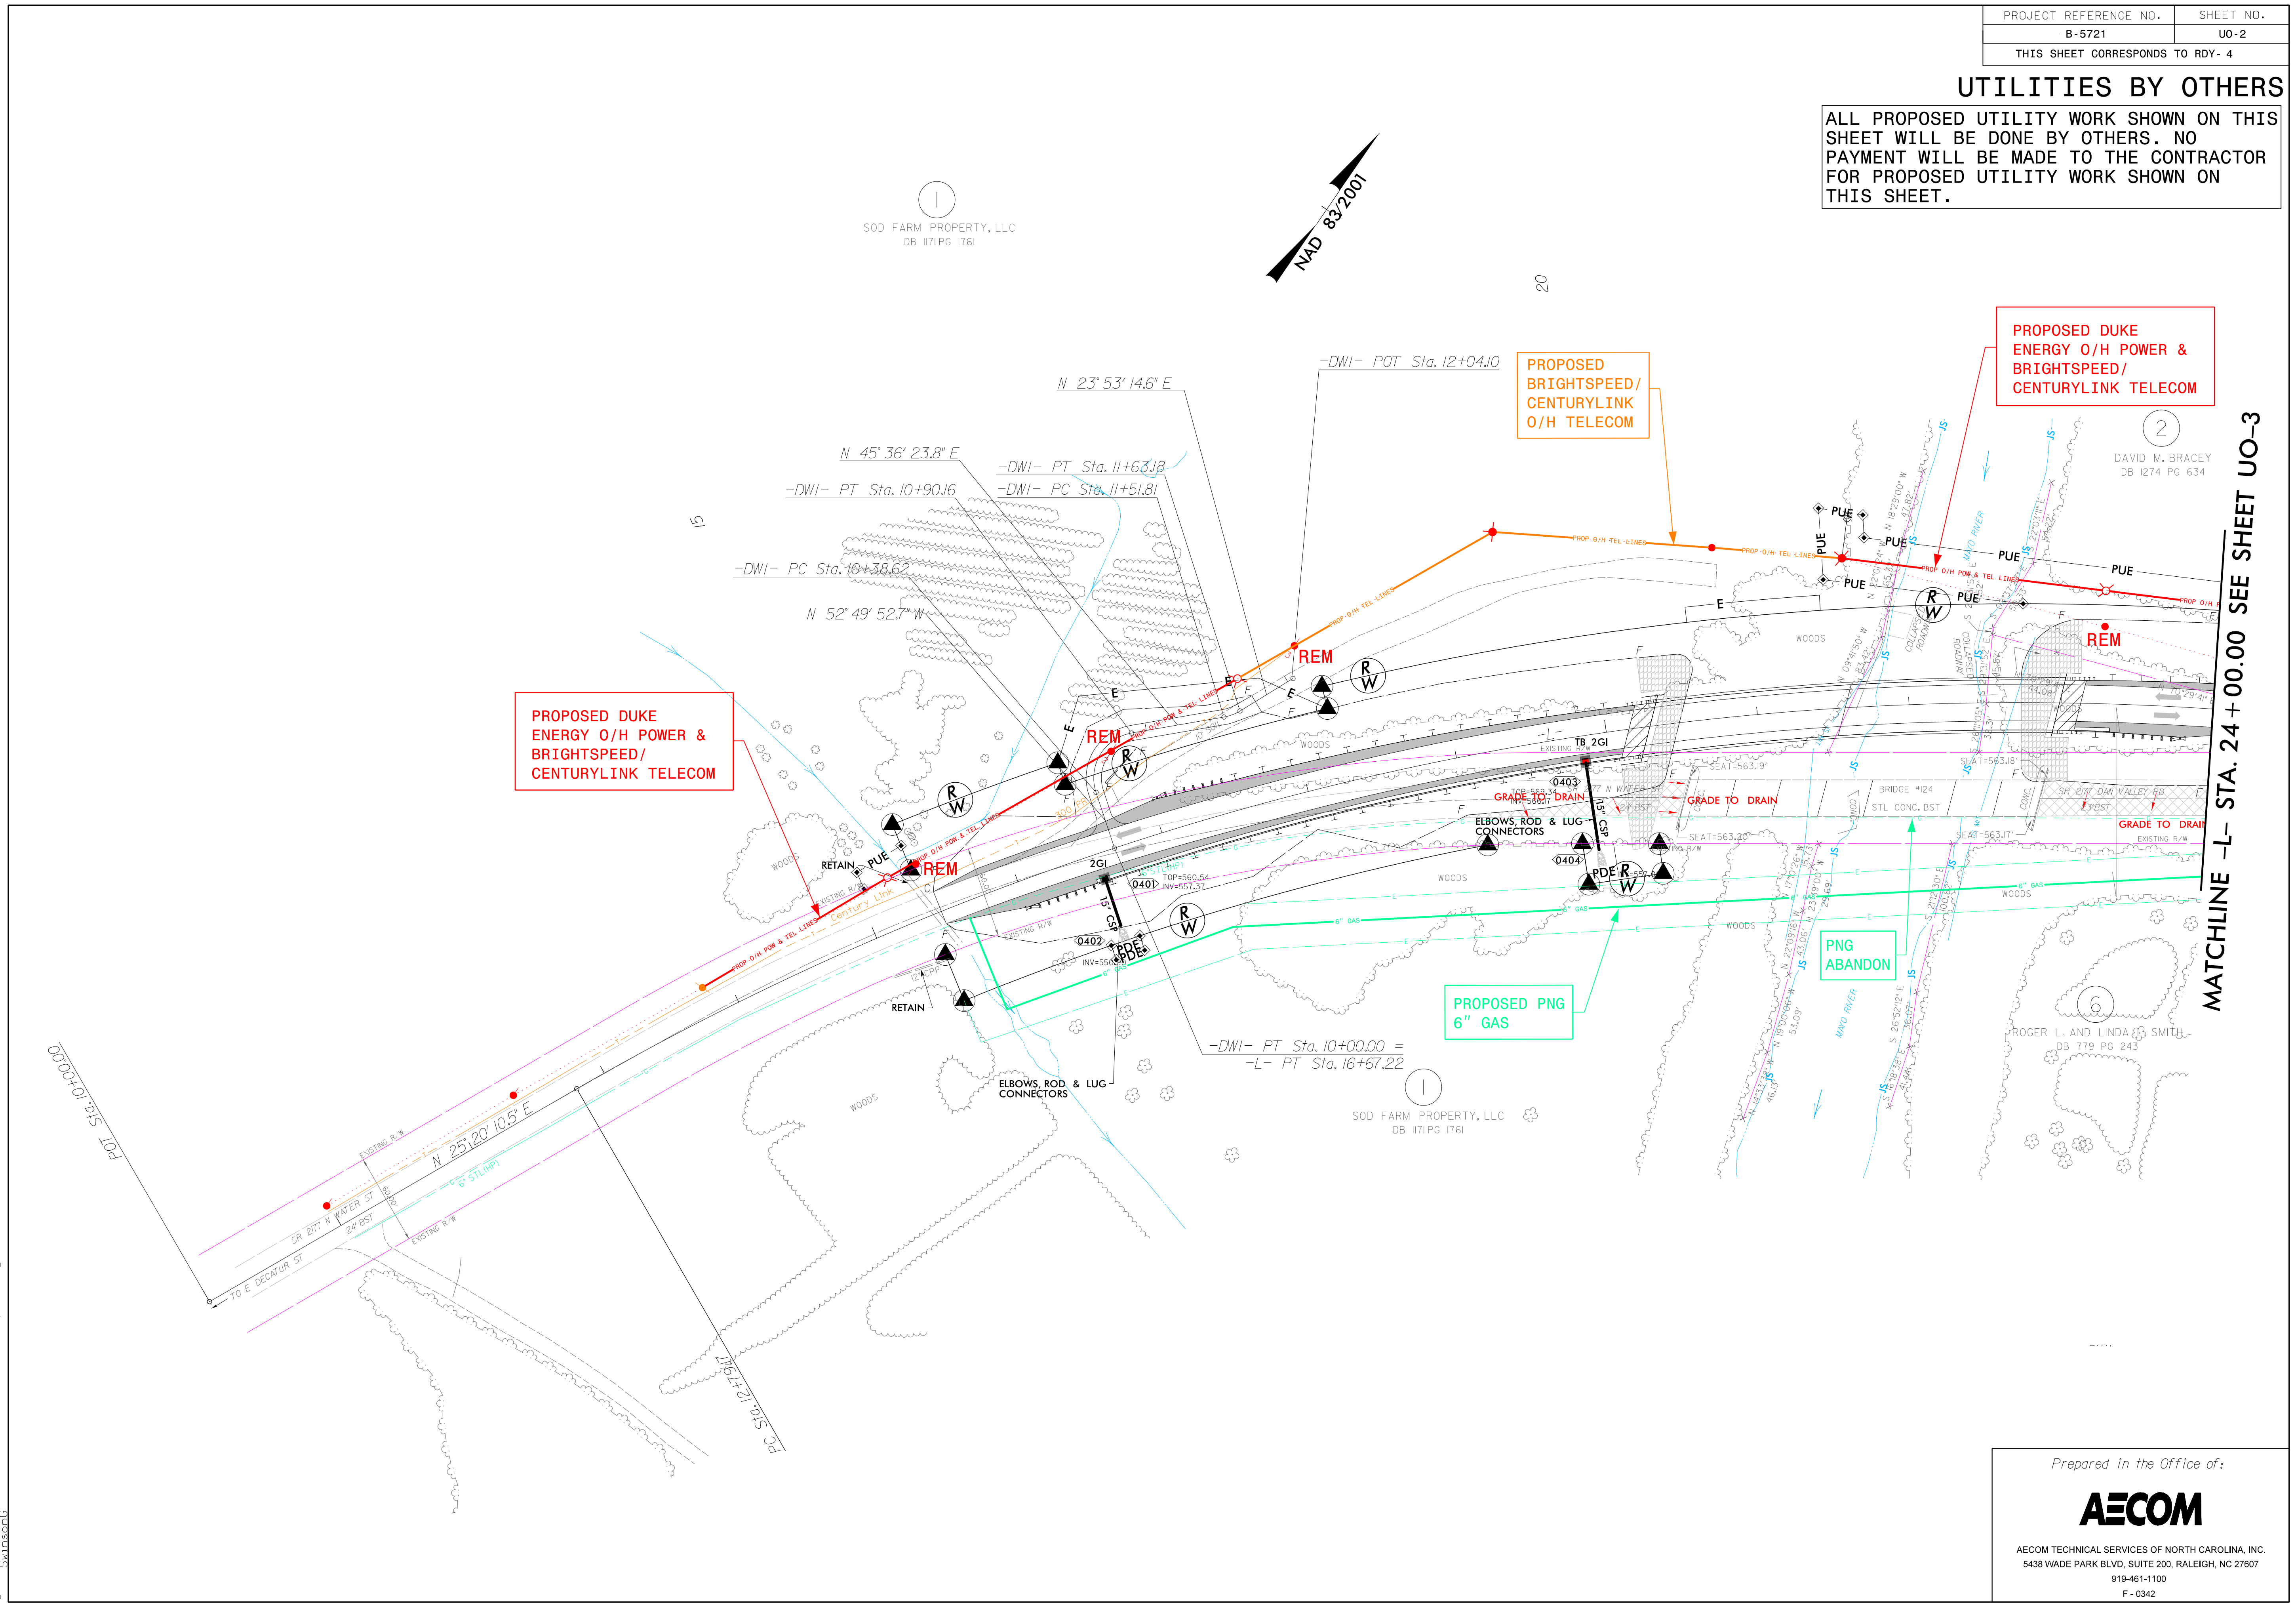

2:33:54 PM 2020/01/31/11:31:55\B5721\_UO-2.psd.dgn

### UTILITIES BY OTHERS

ALL PROPOSED UTILITY WORK SHOWN ON THIS SHEET WILL BE DONE BY OTHERS. NO PAYMENT WILL BE MADE TO THE CONTRACTOR FOR PROPOSED UTILITY WORK SHOWN ON THIS SHEET.

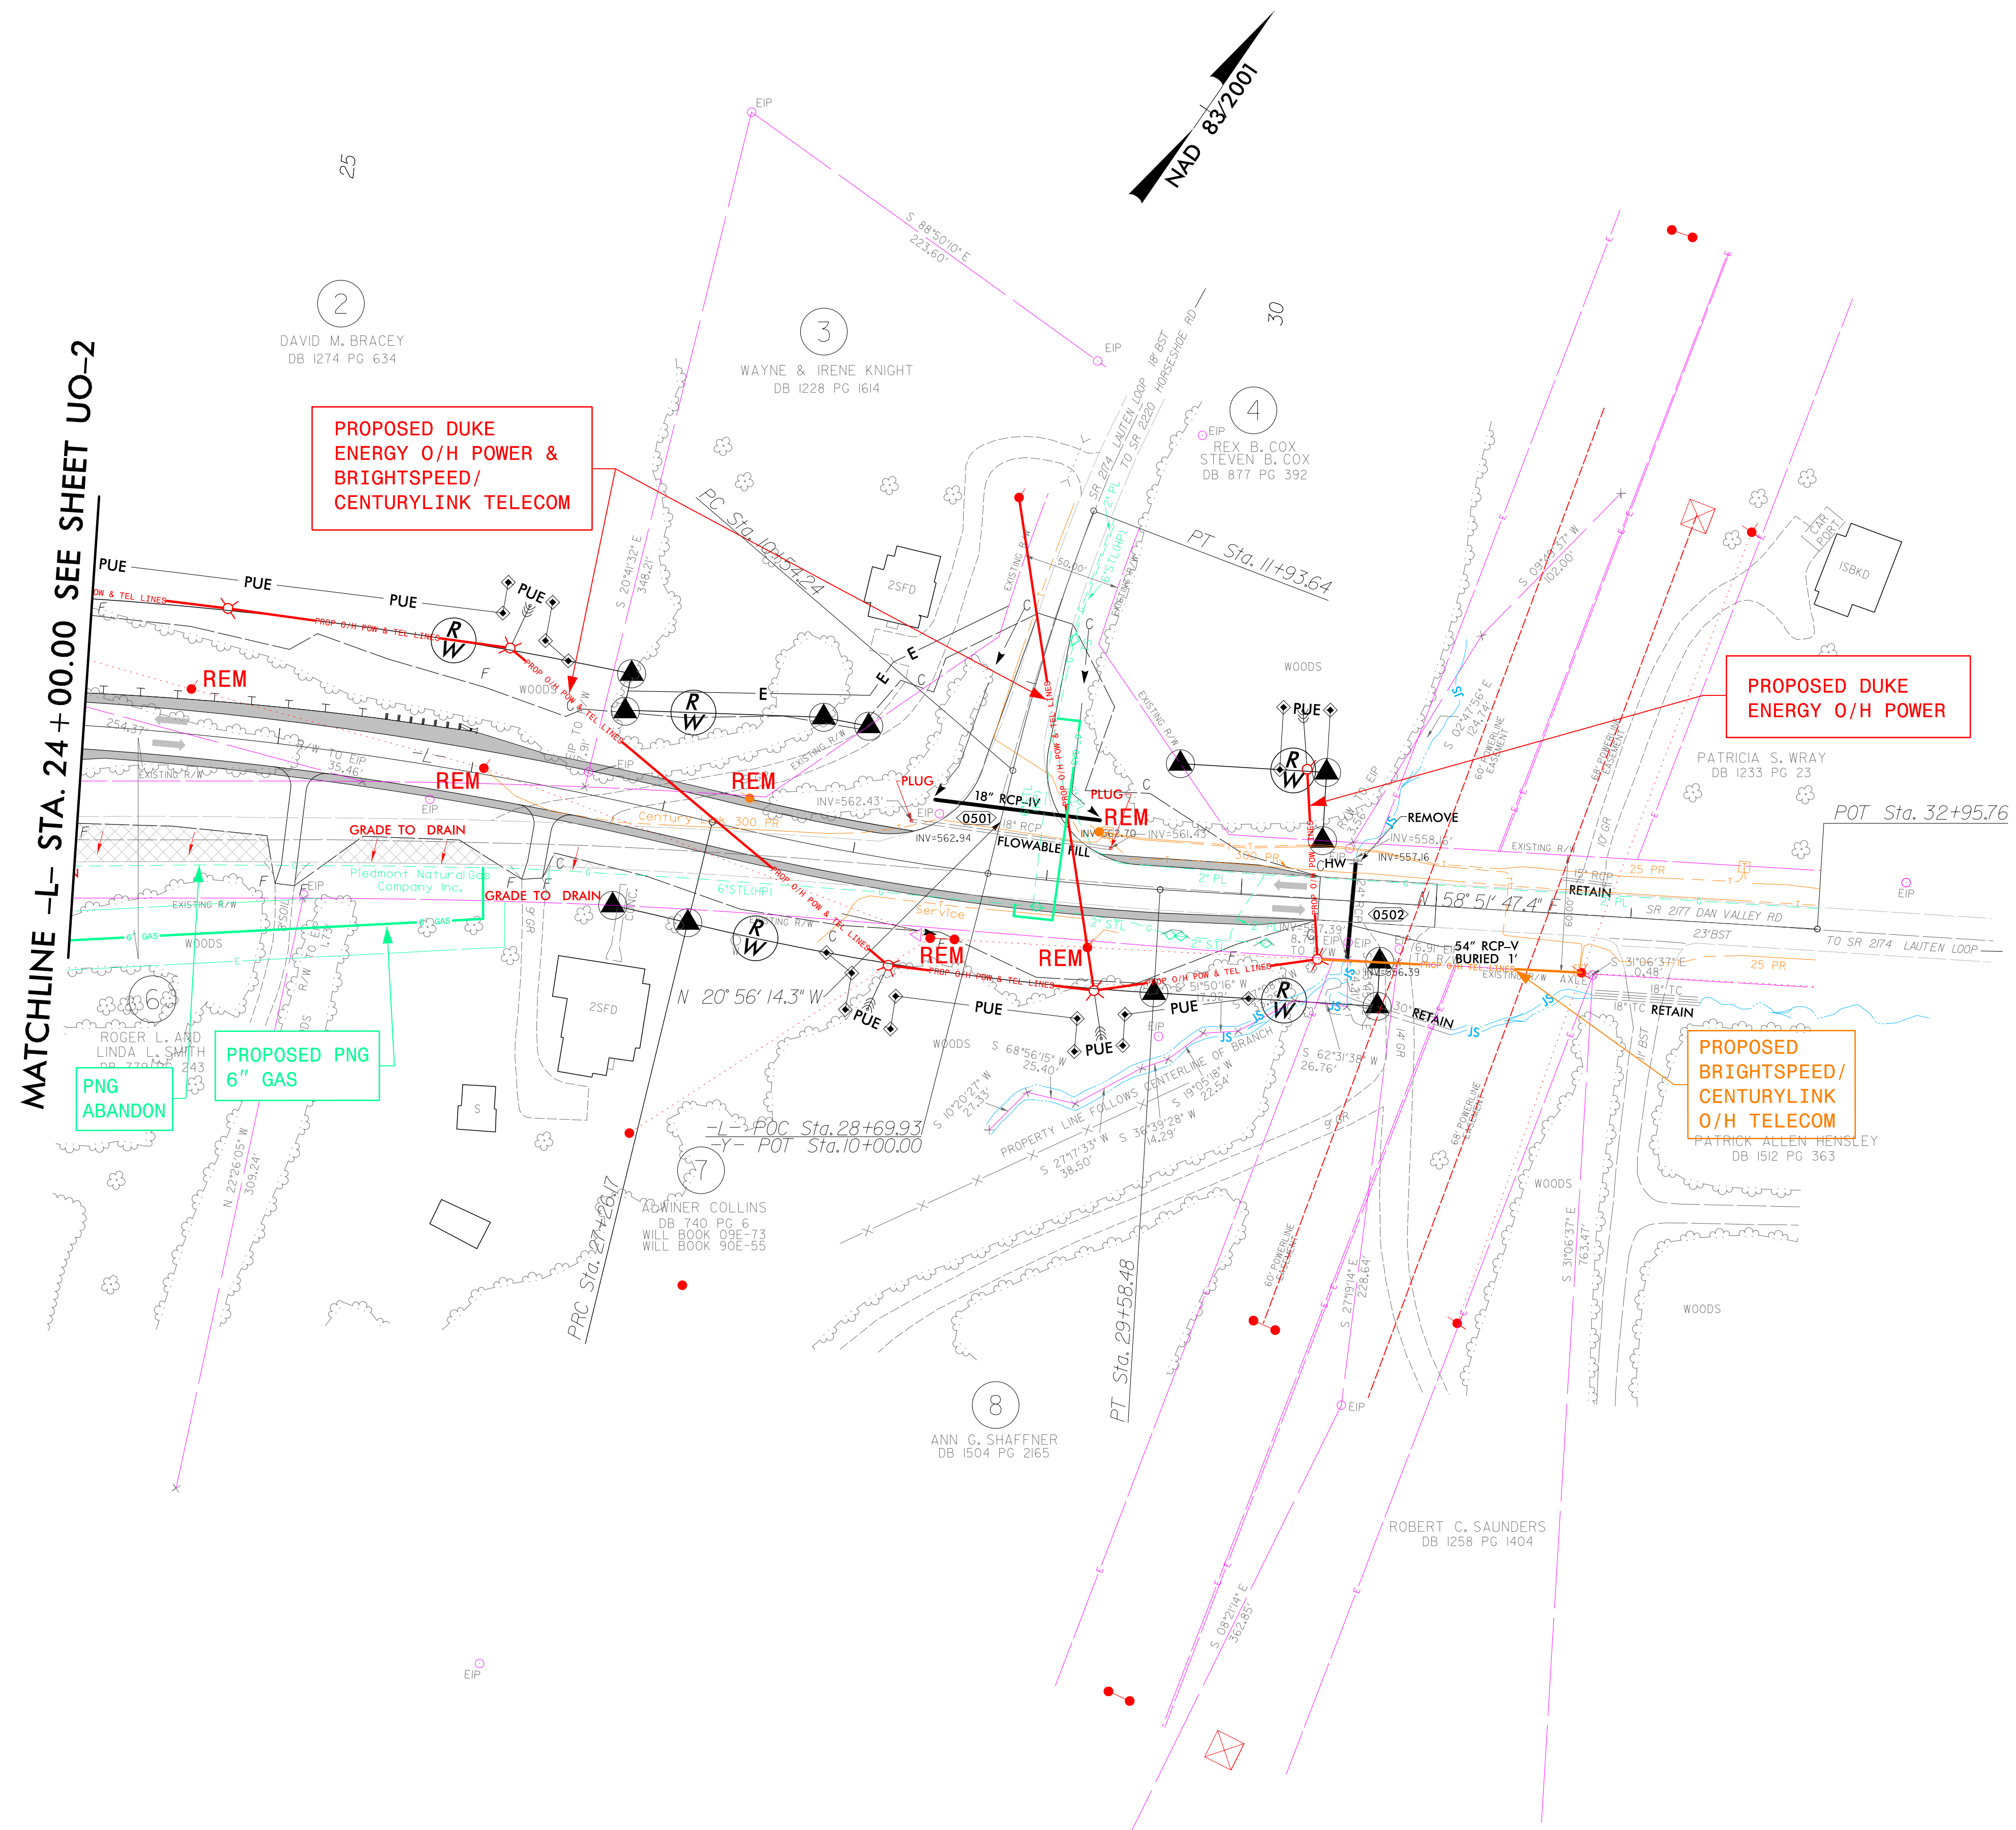

2:37:17 PM  
 C:\Users\swinsar\OneDrive\Documents\2020\11\3185\B5721\UO-3\sh05.dgn  
 swinsar