


8/17/99

NOTE: DUE TO THE PROPOSED SCOPE OF THIS PROJECT, THE PROPOSED DRAINAGE DESIGN DOES NOT MEET NCDOT HYDRAULICS DESIGN STANDARDS FOR PIPE CAPACITY AND SPREAD AT VARIOUS LOCATIONS.

PROJECT REFERENCE NO. U-6229		SHEET NO. 5	
ROADWAY DESIGN ENGINEER		HYDRAULICS ENGINEER	
Designed by: Jerry Javellana		DocuSigned by: Brandon Barlow	
DOCUMENT NOT CONSIDERED FINAL UNLESS ALL SIGNATURES COMPLETED			

vhb VHB Engineering NC, P.C. (C-3705)
940 Main Campus Drive, Suite 500
Raleigh, NC 27605

NAD 83/NA 2011

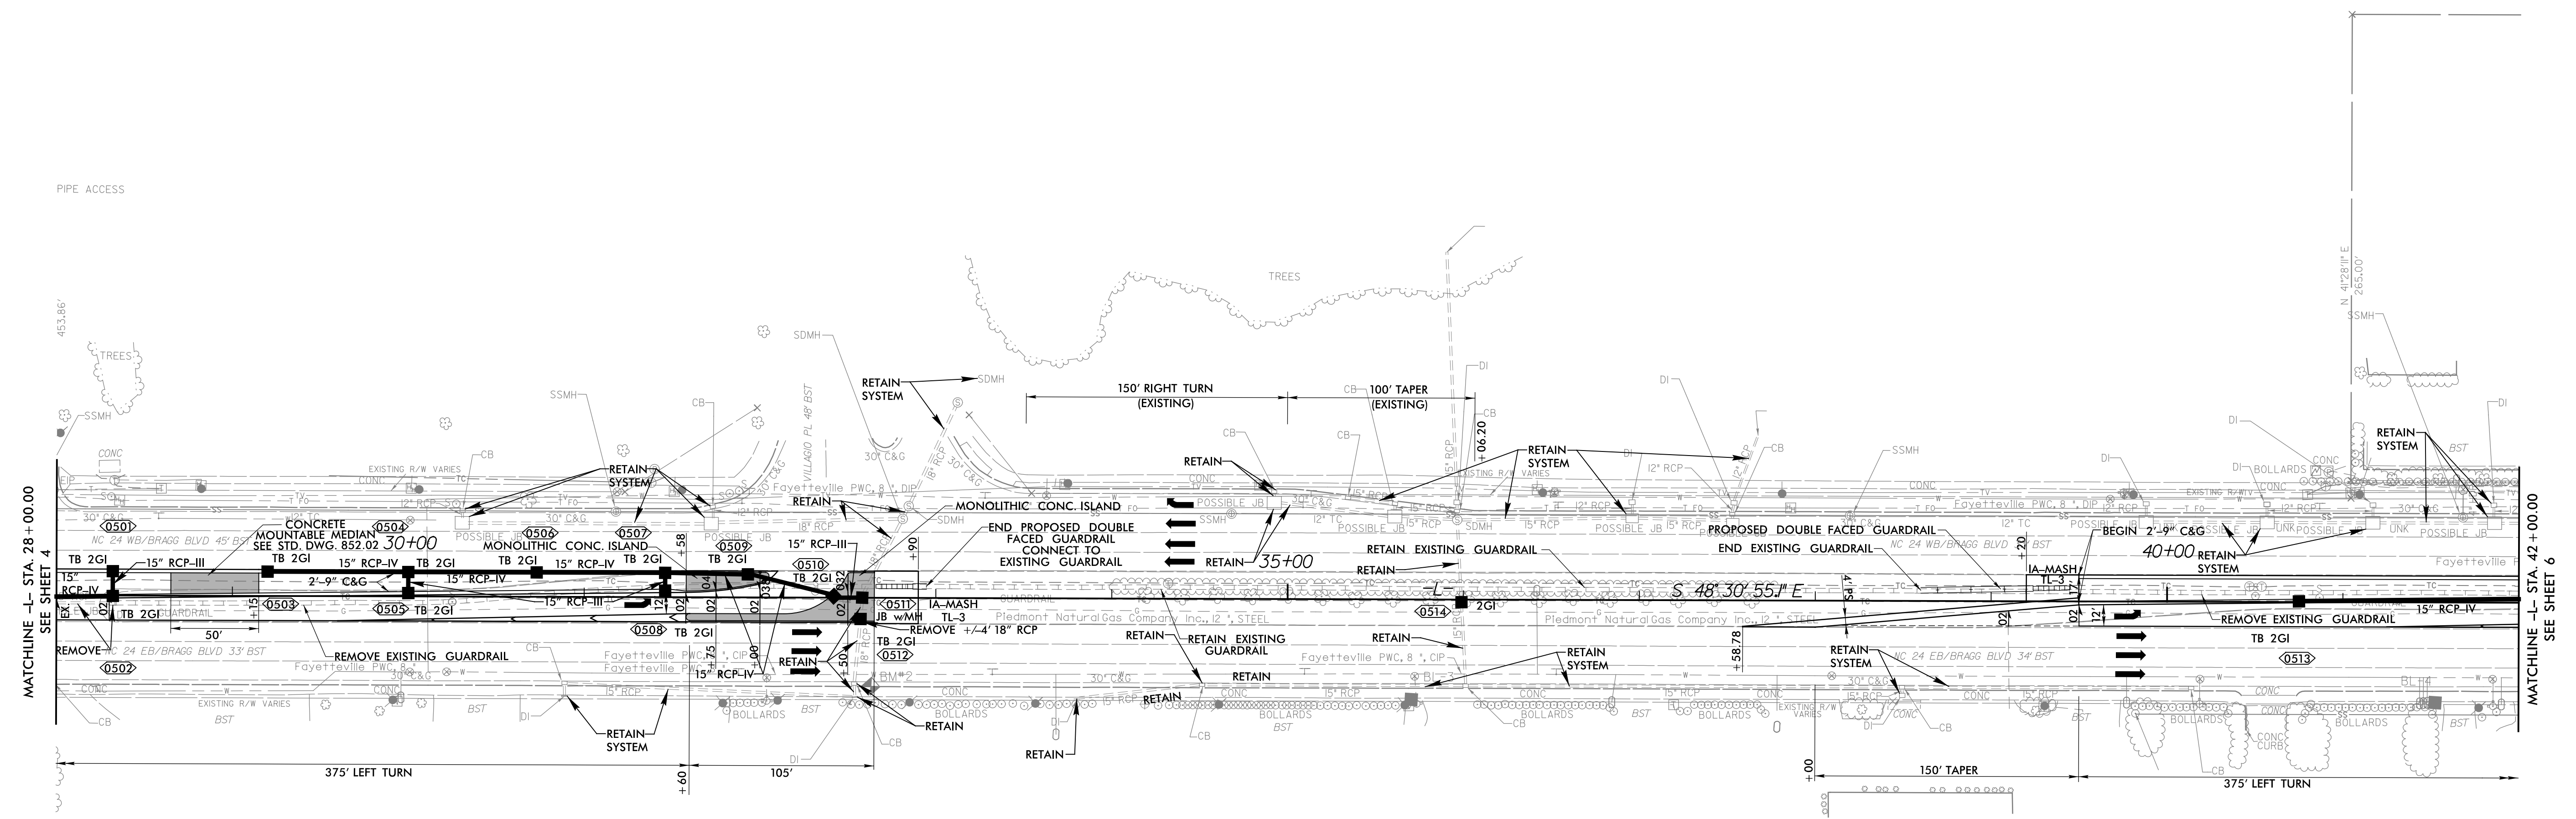

FOR CONCRETE ISLAND DETAIL SEE SHEET 2B-1

1/9/2023
U6229_rdy_psh05.dgn
sargent