

8/17/99

NOTE: DUE TO THE PROPOSED SCOPE OF THIS PROJECT, THE PROPOSED DRAINAGE DESIGN DOES NOT MEET NCDOT HYDRAULICS DESIGN STANDARDS FOR PIPE CAPACITY AND SPREAD AT VARIOUS LOCATIONS.



PROJECT REFERENCE NO. U-6229		SHEET NO. 6	
RW SHEET NO.		HYDRAULICS ENGINEER	
ROADWAY DESIGN ENGINEER		HYDRAULICS ENGINEER	
DocuSigned by: Jerry Javellana		DocuSigned by: Brandon Barlow	
DOCUMENT NOT CONSIDERED FINAL UNLESS ALL SIGNATURES COMPLETED			

VHB Engineering NC, P.C. (C-3705)
940 Main Campus Drive, Suite 500
Raleigh, NC 27606

AGREE STORES LLC
DB 10615 PG 60
PB 104 PG 77

R & W PIZZA HUTS OF NC
DB 3892 PG 785
PB 81 PG 30

MCDONALDS CORPORATION
DB 361 PG 244
PB 73 PG 75

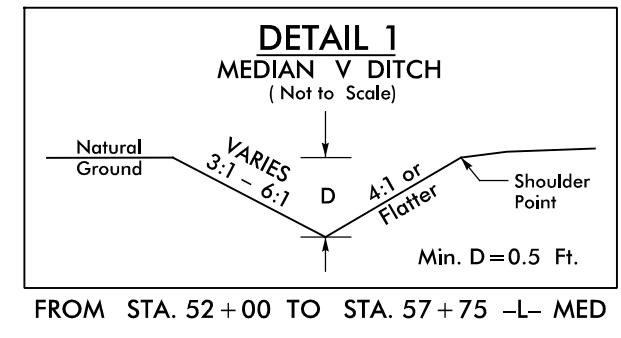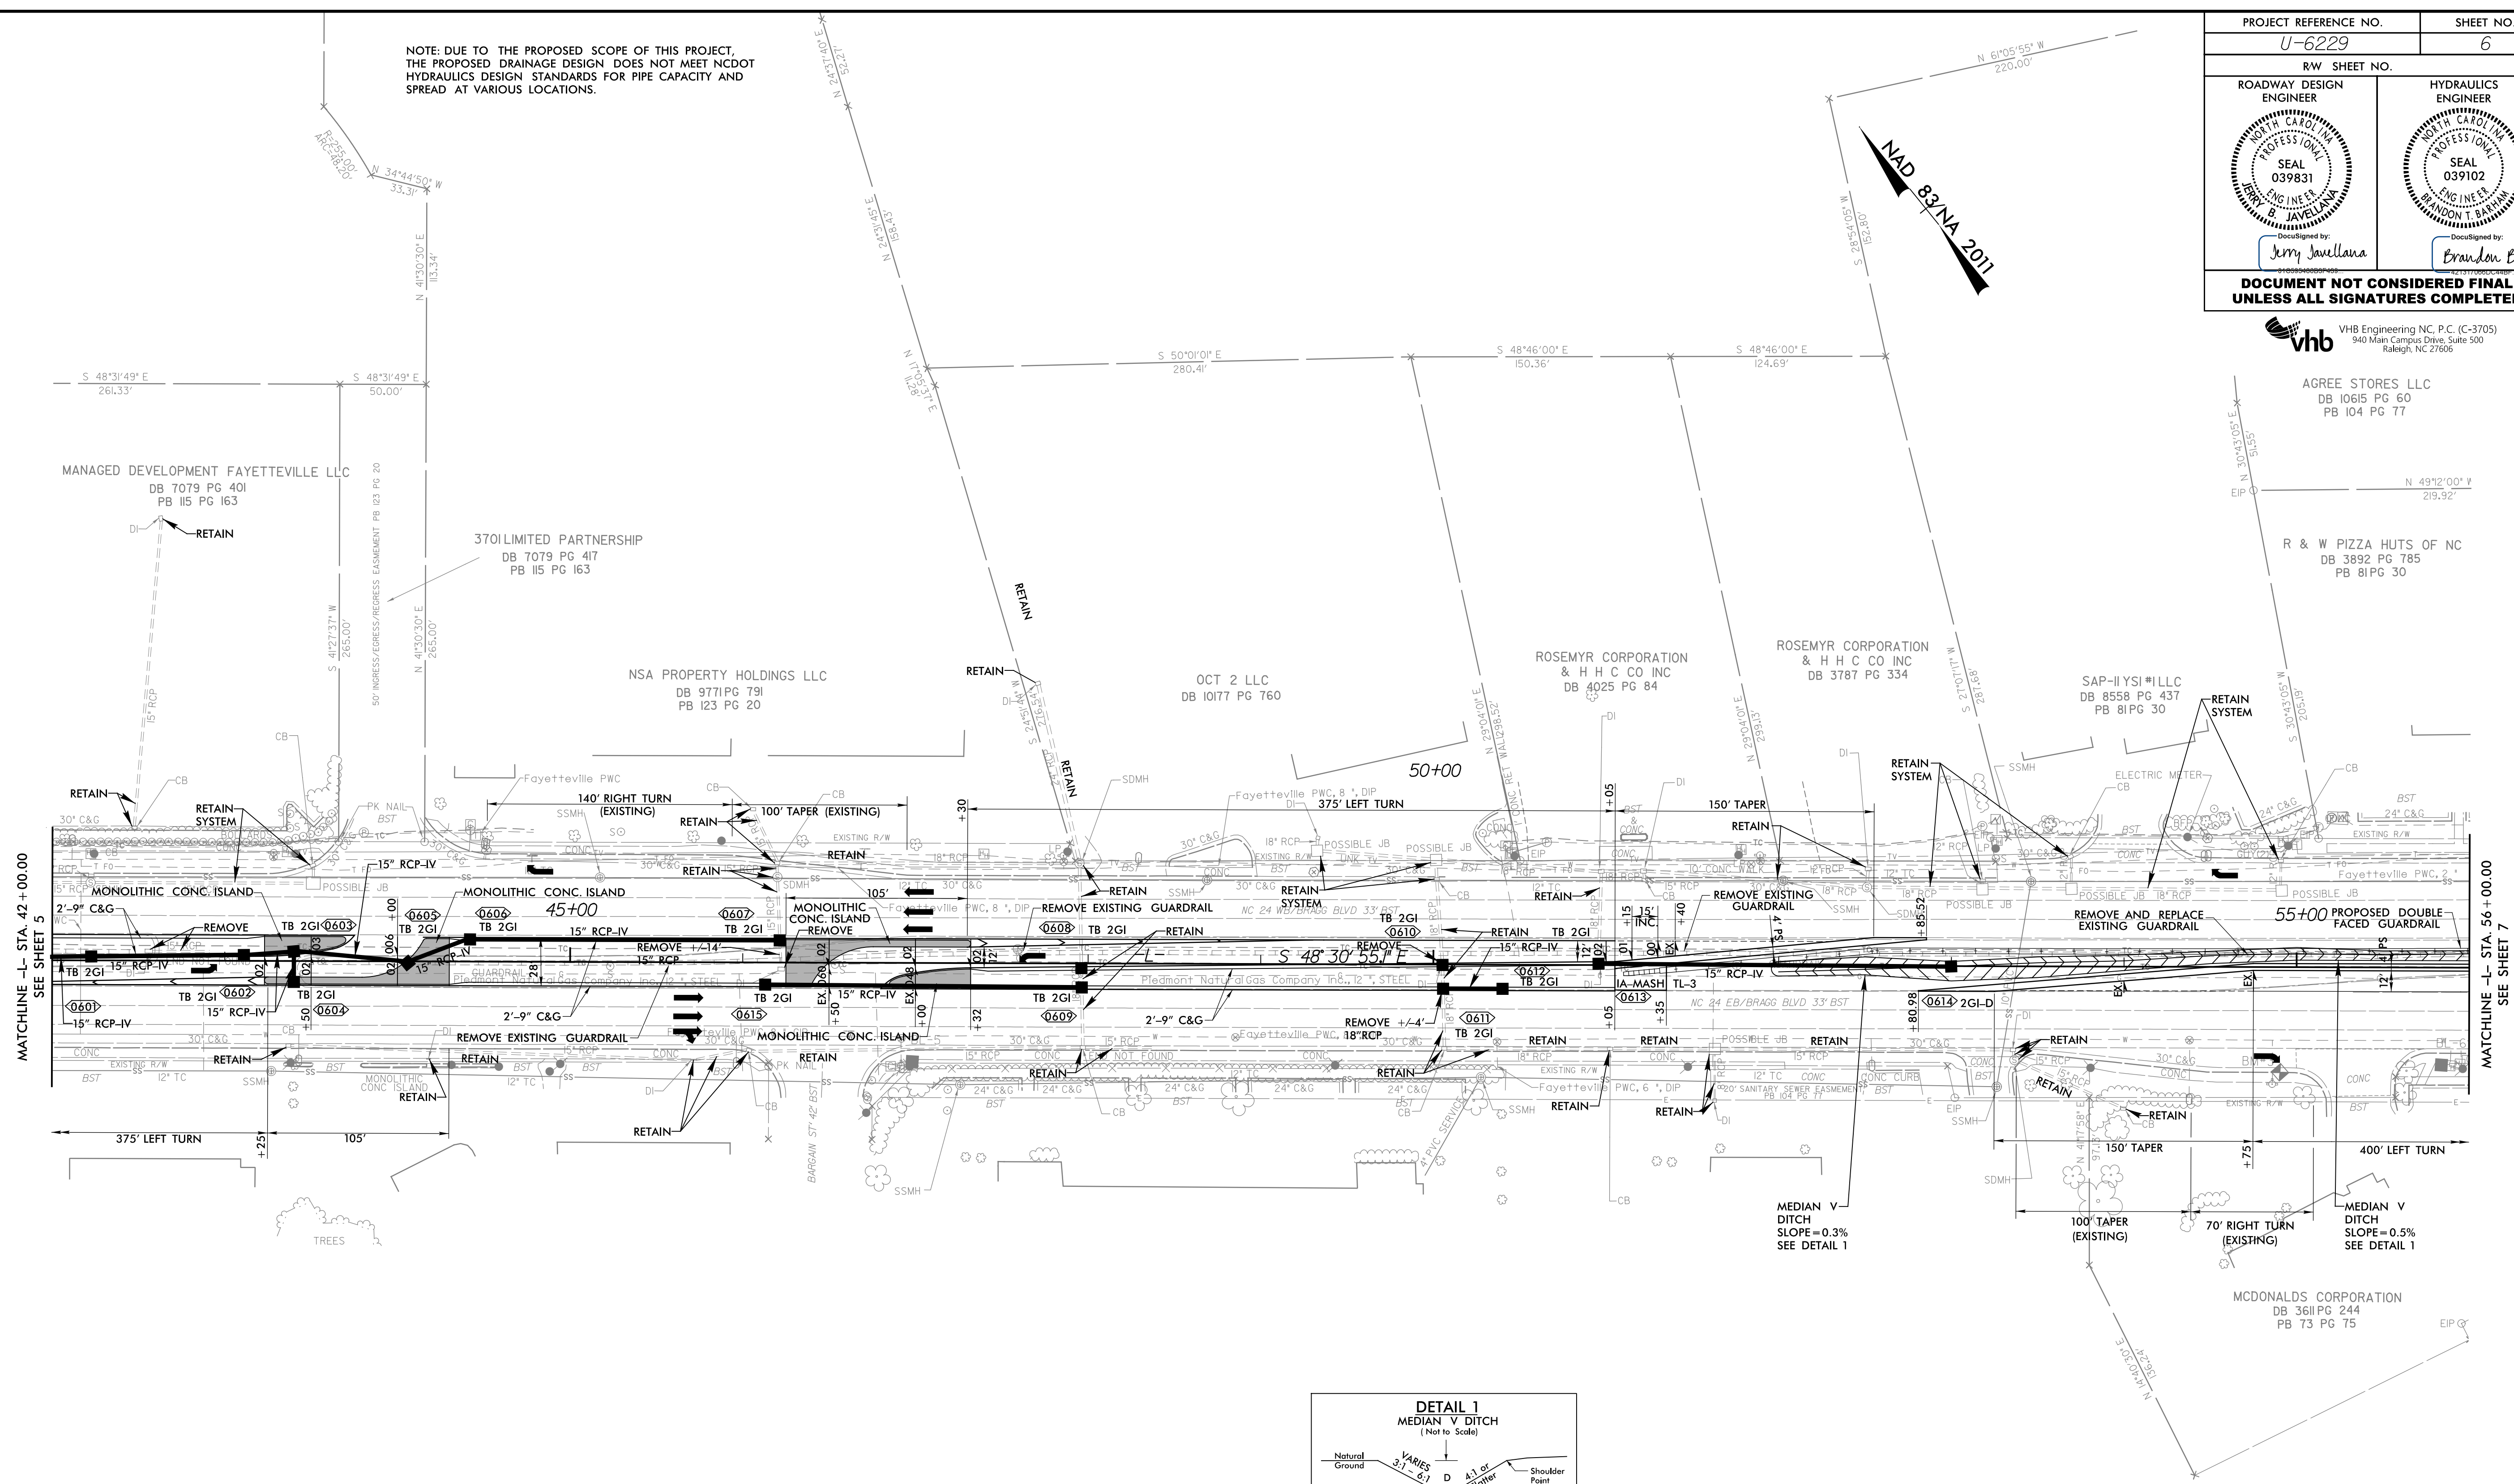

FOR CONCRETE ISLAND DETAIL SEE SHEET 2B-1

1/9/2023
U6229_rdy_pah06.dgn
-sawant