


8/17/99

PROJECT REFERENCE NO. U-6229		SHEET NO. 8	
RW SHEET NO.			
ROADWAY DESIGN ENGINEER		HYDRAULICS ENGINEER	
DocuSigned by: Jerry Javellana		DocuSigned by: Brandon Barham	
DOCUMENT NOT CONSIDERED FINAL UNLESS ALL SIGNATURES COMPLETED			

NAD 83/NA 2011

NOTE: DUE TO THE PROPOSED SCOPE OF THIS PROJECT, THE PROPOSED DRAINAGE DESIGN DOES NOT MEET NCDOT HYDRAULICS DESIGN STANDARDS FOR PIPE CAPACITY AND SPREAD AT VARIOUS LOCATIONS.

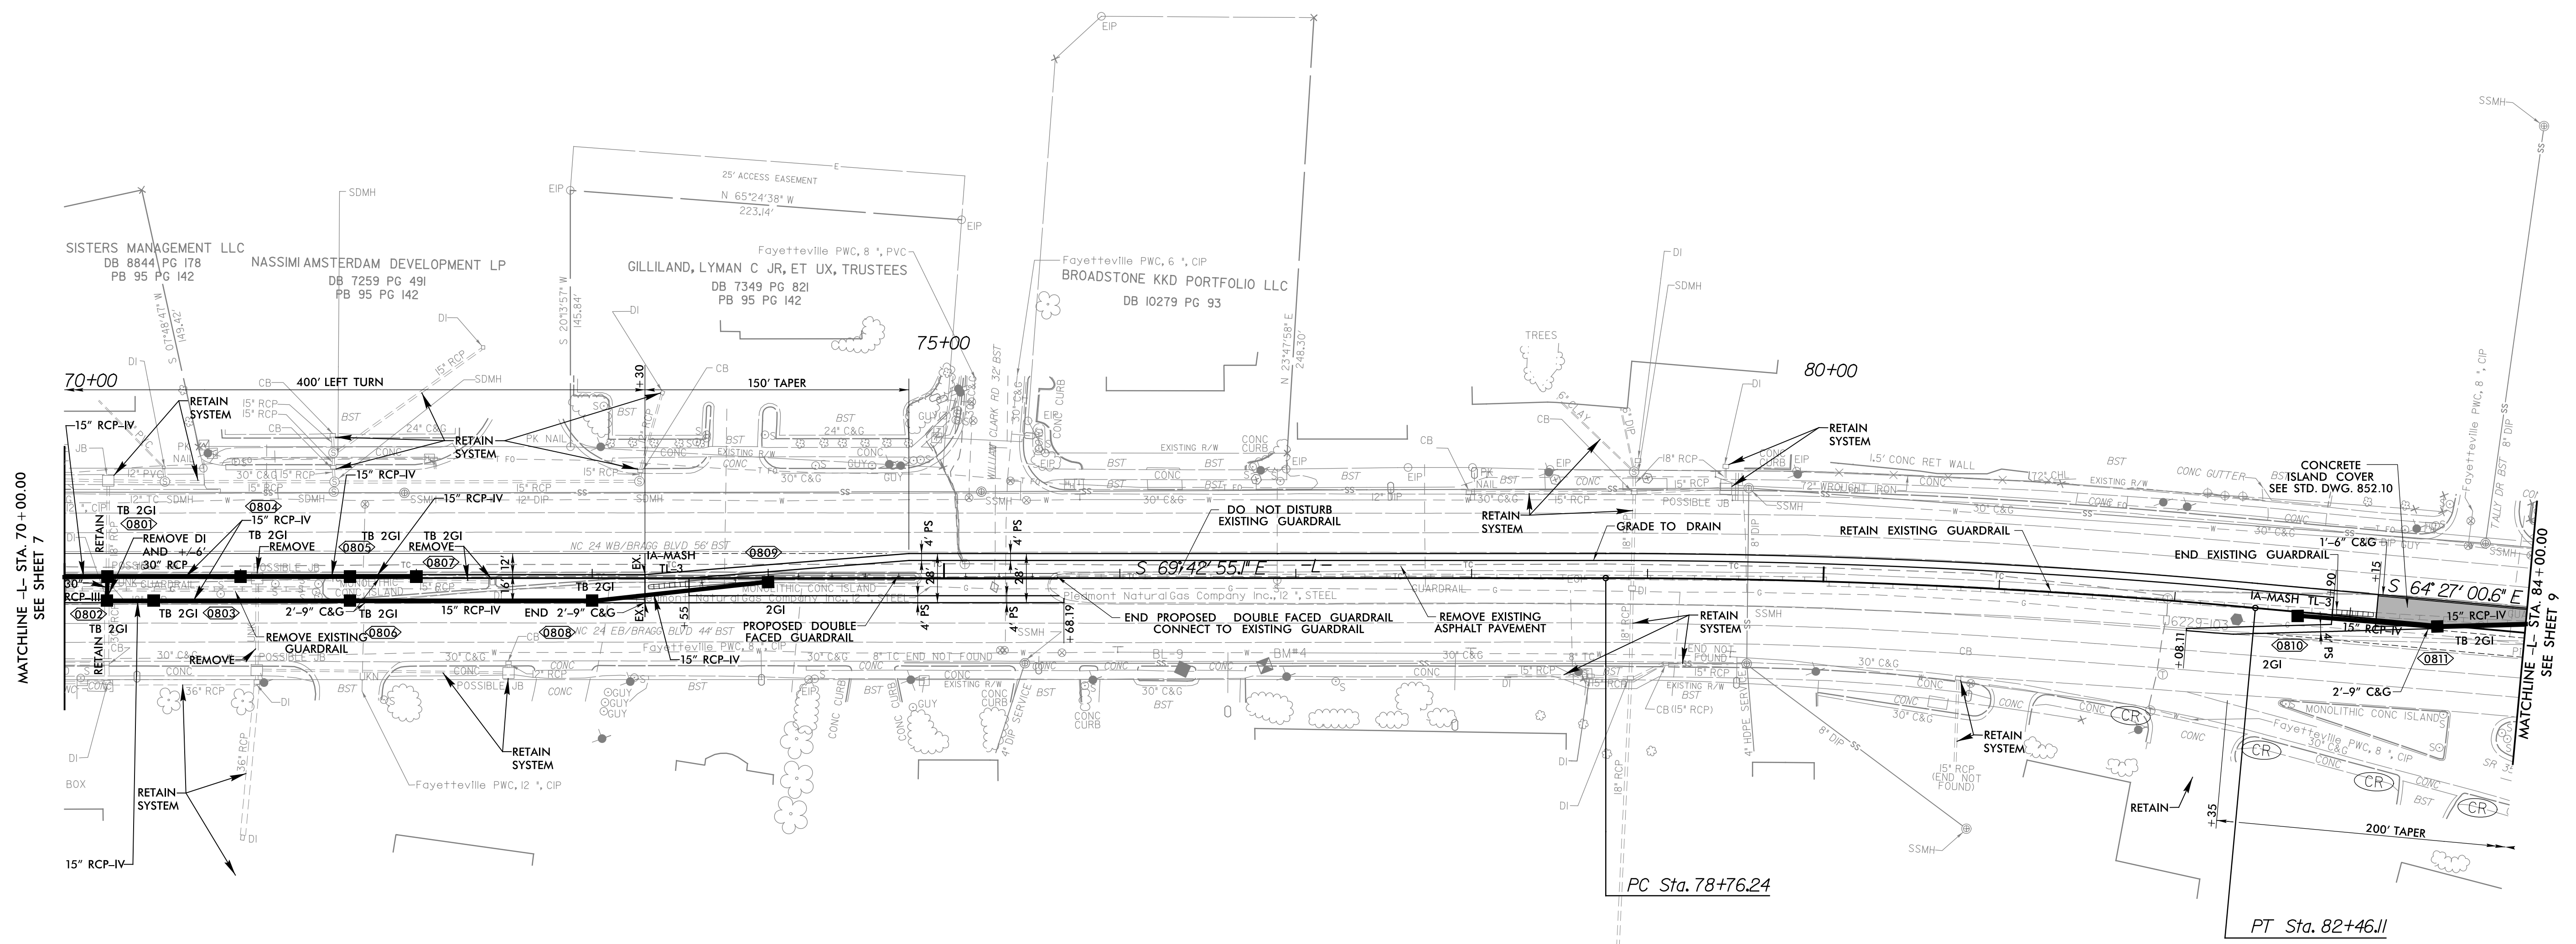

-L- CURVE DATA

PI Sta	80+61.31
Δ	5°15'54.6" (RT)
D	1°25'24.6"
L	369.87'
T	185.07'
R	4,025.00'
SE	= NA

1/9/2023
U6229_rdy_pah08.dgn
-sawant