





PROJECT REFERENCE NO. U-6229		SHEET NO. 9	
ROADWAY DESIGN ENGINEER		HYDRAULICS ENGINEER	
 Jerry Javellana		 Brandon Barham	
<b>DOCUMENT NOT CONSIDERED FINAL UNLESS ALL SIGNATURES COMPLETED</b>			


 


NOTE: DUE TO THE PROPOSED SCOPE OF THIS PROJECT, THE PROPOSED DRAINAGE DESIGN DOES NOT MEET NCDOT HYDRAULICS DESIGN STANDARDS FOR PIPE CAPACITY AND SPREAD AT VARIOUS LOCATIONS.

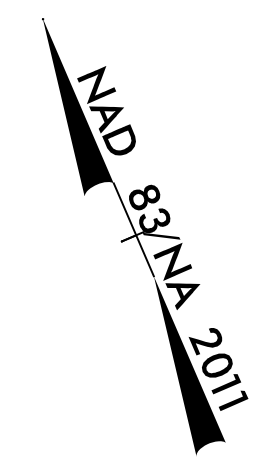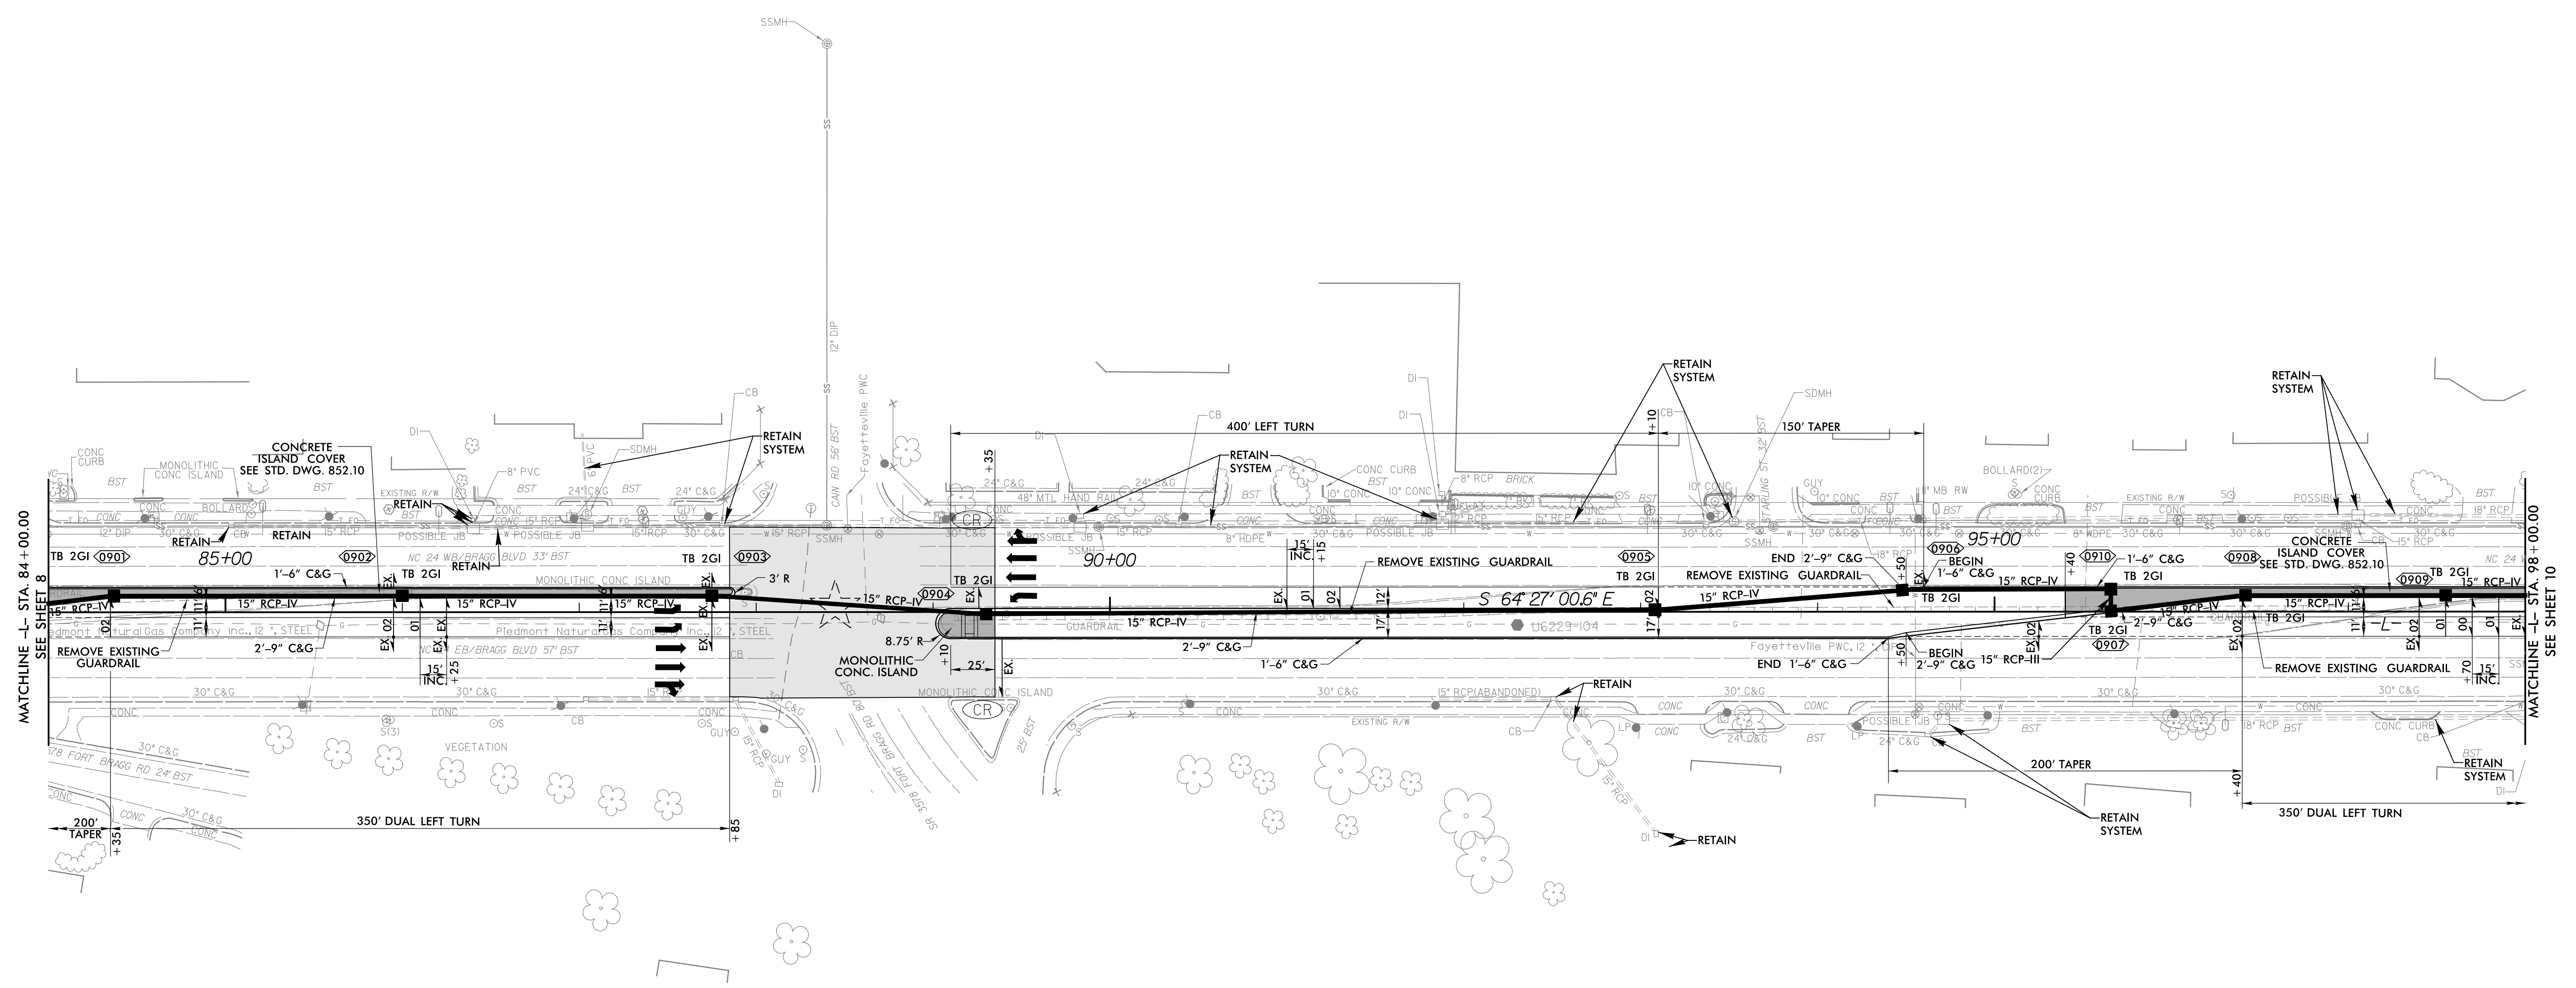

MATCHLINE - STA. 84+00.00  
SEE SHEET 8

MATCHLINE - STA. 98+00.00  
SEE SHEET 10

-  EXISTING SIGNAL TO BE MODIFIED
-  MILLING AND RESURFACING LIMITS