



8/17/99

NOTE: DUE TO THE PROPOSED SCOPE OF THIS PROJECT THE PROPOSED DRAINAGE DESIGN DOES NOT MEET NCDOT HYDRAULICS DESIGN STANDARDS FOR PIPE CAPACITY AND SPREAD AT VARIOUS LOCATIONS.

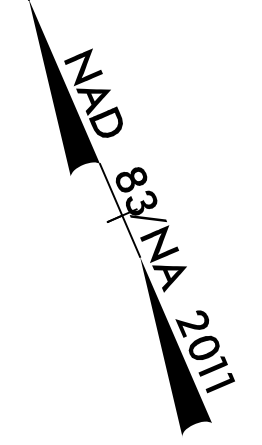

PROJECT REFERENCE NO. U-6229	SHEET NO. 10
RW SHEET NO.	
ROADWAY DESIGN ENGINEER JERRY JAVELLANA NORTH CAROLINA PROFESSIONAL SEAL 039831	HYDRAULICS ENGINEER BRANDEN BARLAN NORTH CAROLINA PROFESSIONAL SEAL 039102
<p>DOCUMENT NOT CONSIDERED FINAL UNLESS ALL SIGNATURES COMPLETED</p>	

vhb VHB Engineering NC, P.C. (C-3705) 940 Main Campus Drive, Suite 500 Raleigh, NC 27606

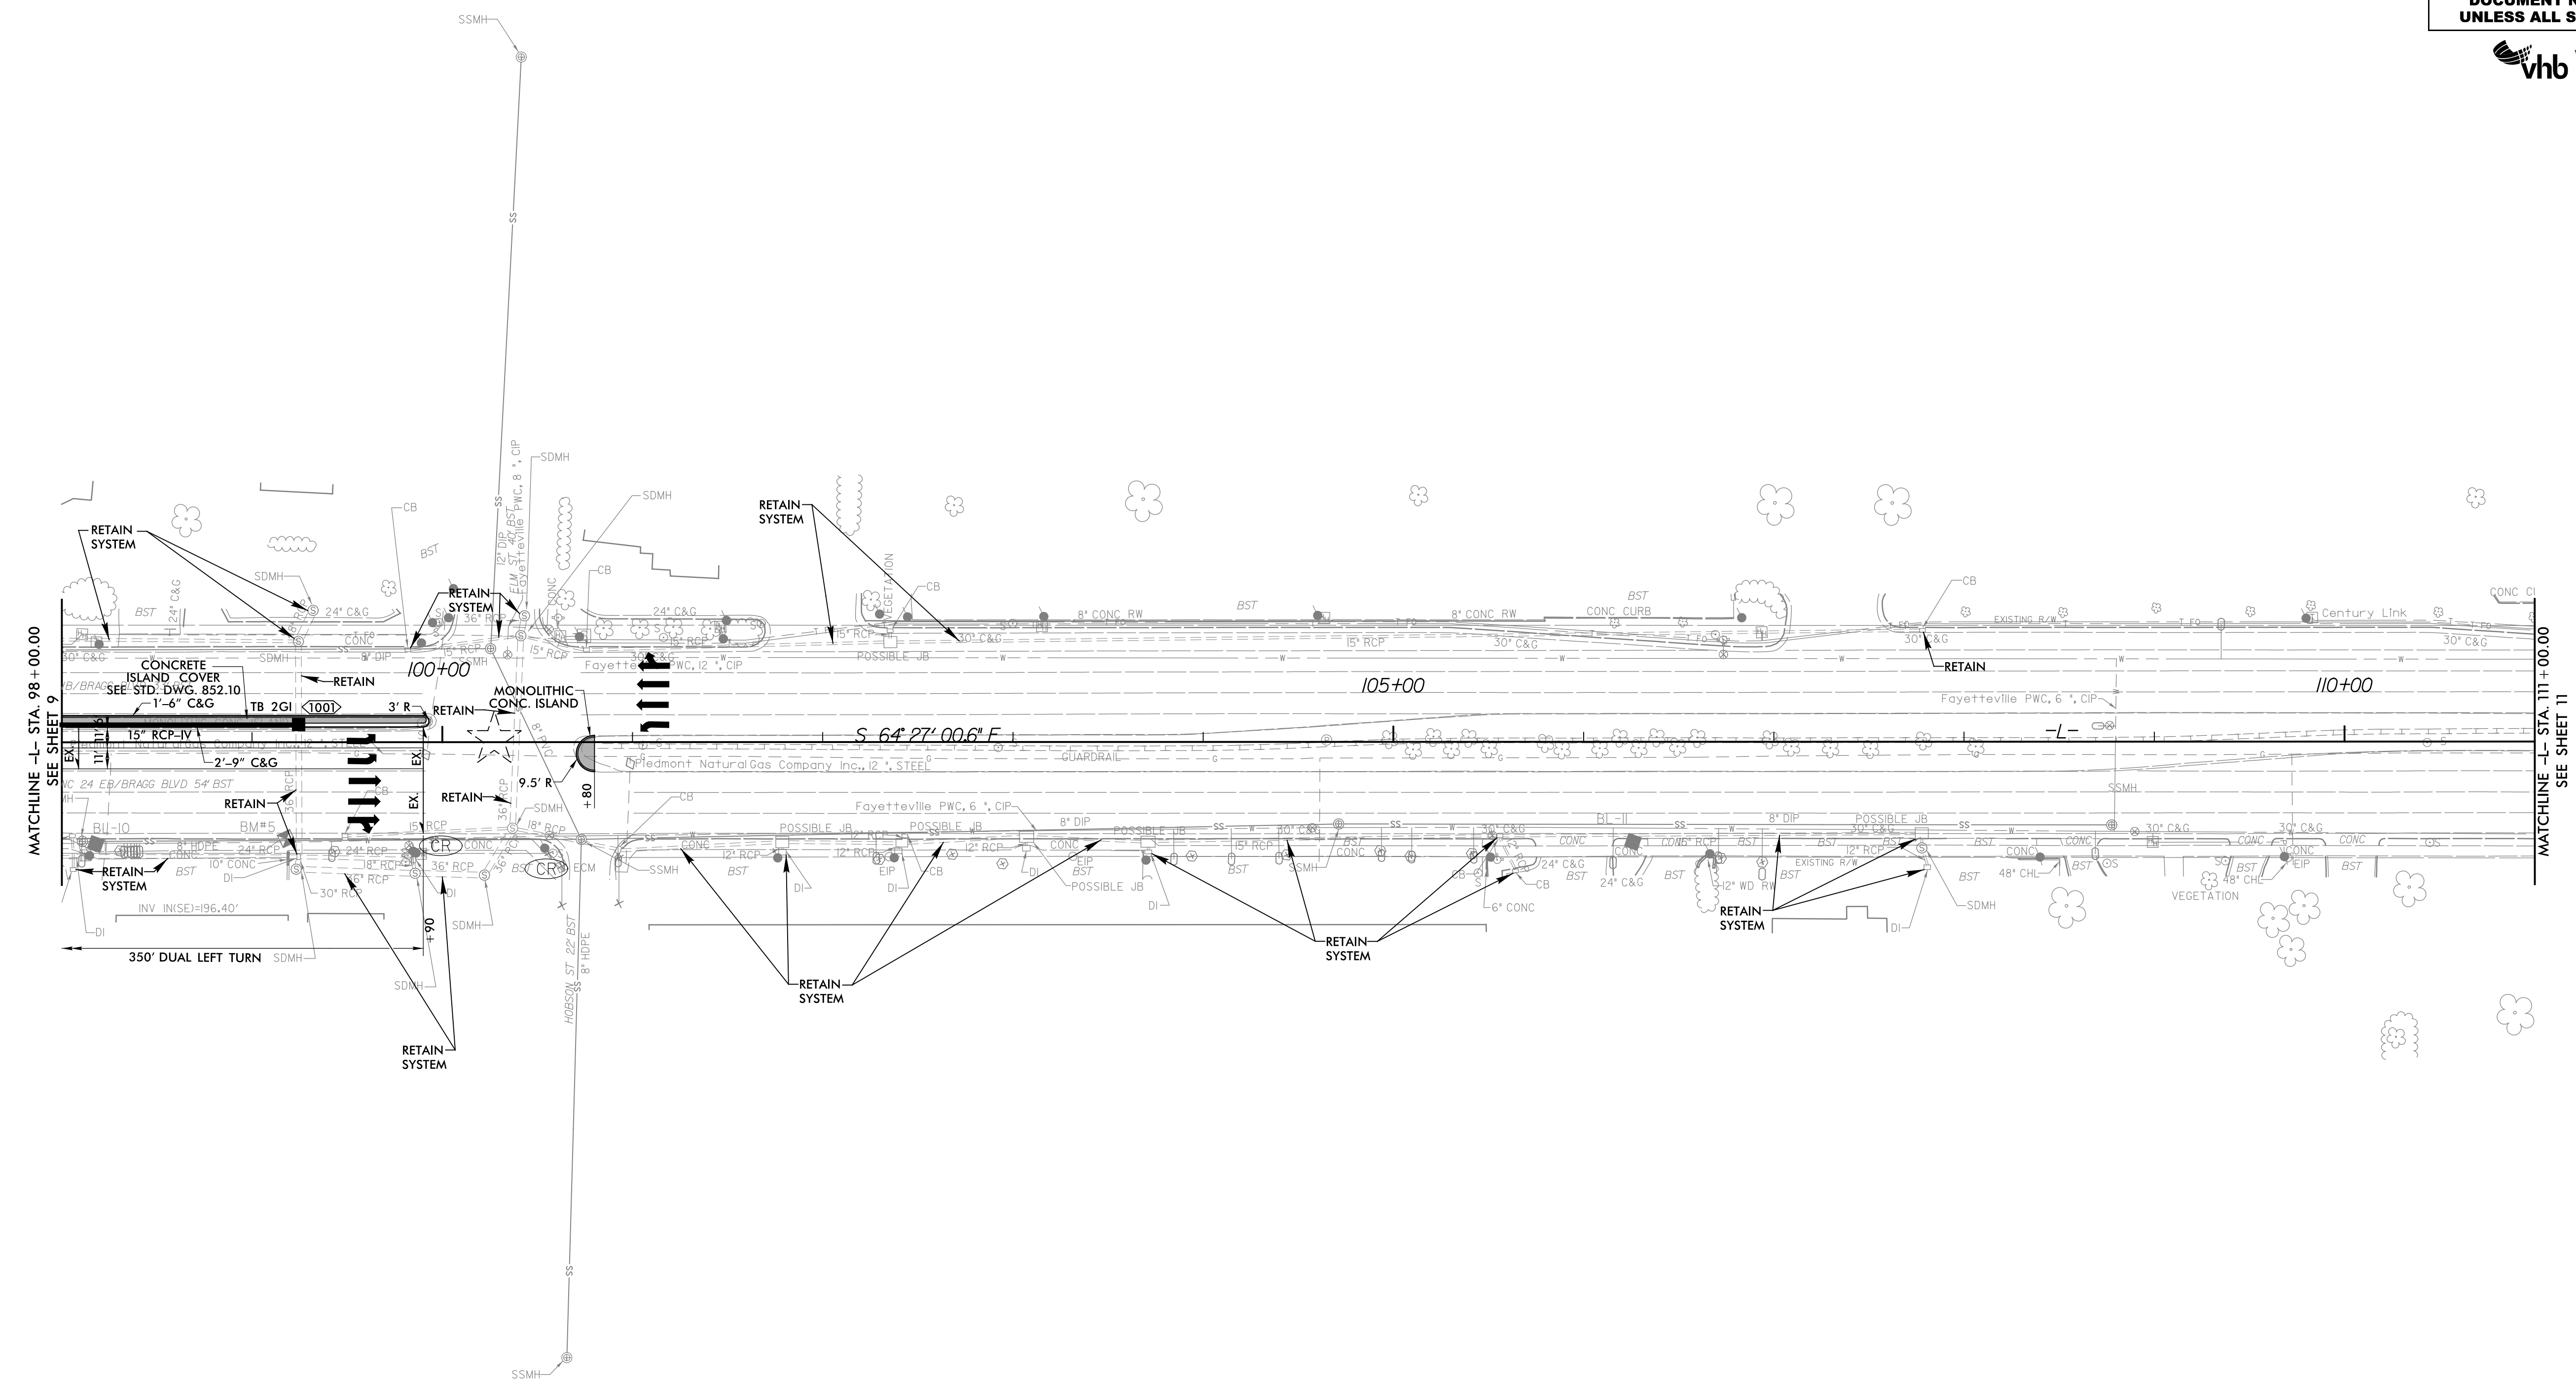

★ EXISTING SIGNAL TO BE MODIFIED

1/9/2023 U6229_rdy_pah10.dgn sapient