


8/17/99


NOTE: DUE TO THE PROPOSED SCOPE OF THIS PROJECT, THE PROPOSED DRAINAGE DESIGN DOES NOT MEET NCDOT HYDRAULICS DESIGN STANDARDS FOR PIPE CAPACITY AND SPREAD AT VARIOUS LOCATIONS.

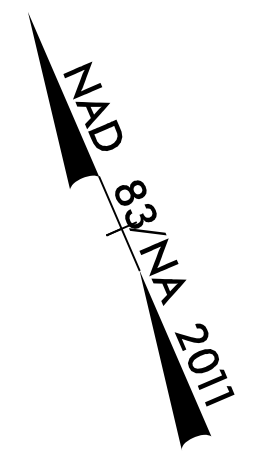

PROJECT REFERENCE NO. U-6229	SHEET NO. 11
RW SHEET NO.	
ROADWAY DESIGN ENGINEER	HYDRAULICS ENGINEER
Designed by: Jerry Javelana	Designed by: Brandon Barham
DOCUMENT NOT CONSIDERED FINAL UNLESS ALL SIGNATURES COMPLETED	

vhb VHB Engineering NC, P.C. (C-3705)
940 Main Campus Drive, Suite 500
Raleigh, NC 27606

END TIP PROJECT U-6229 -L- POT STA. 112 + 08.29

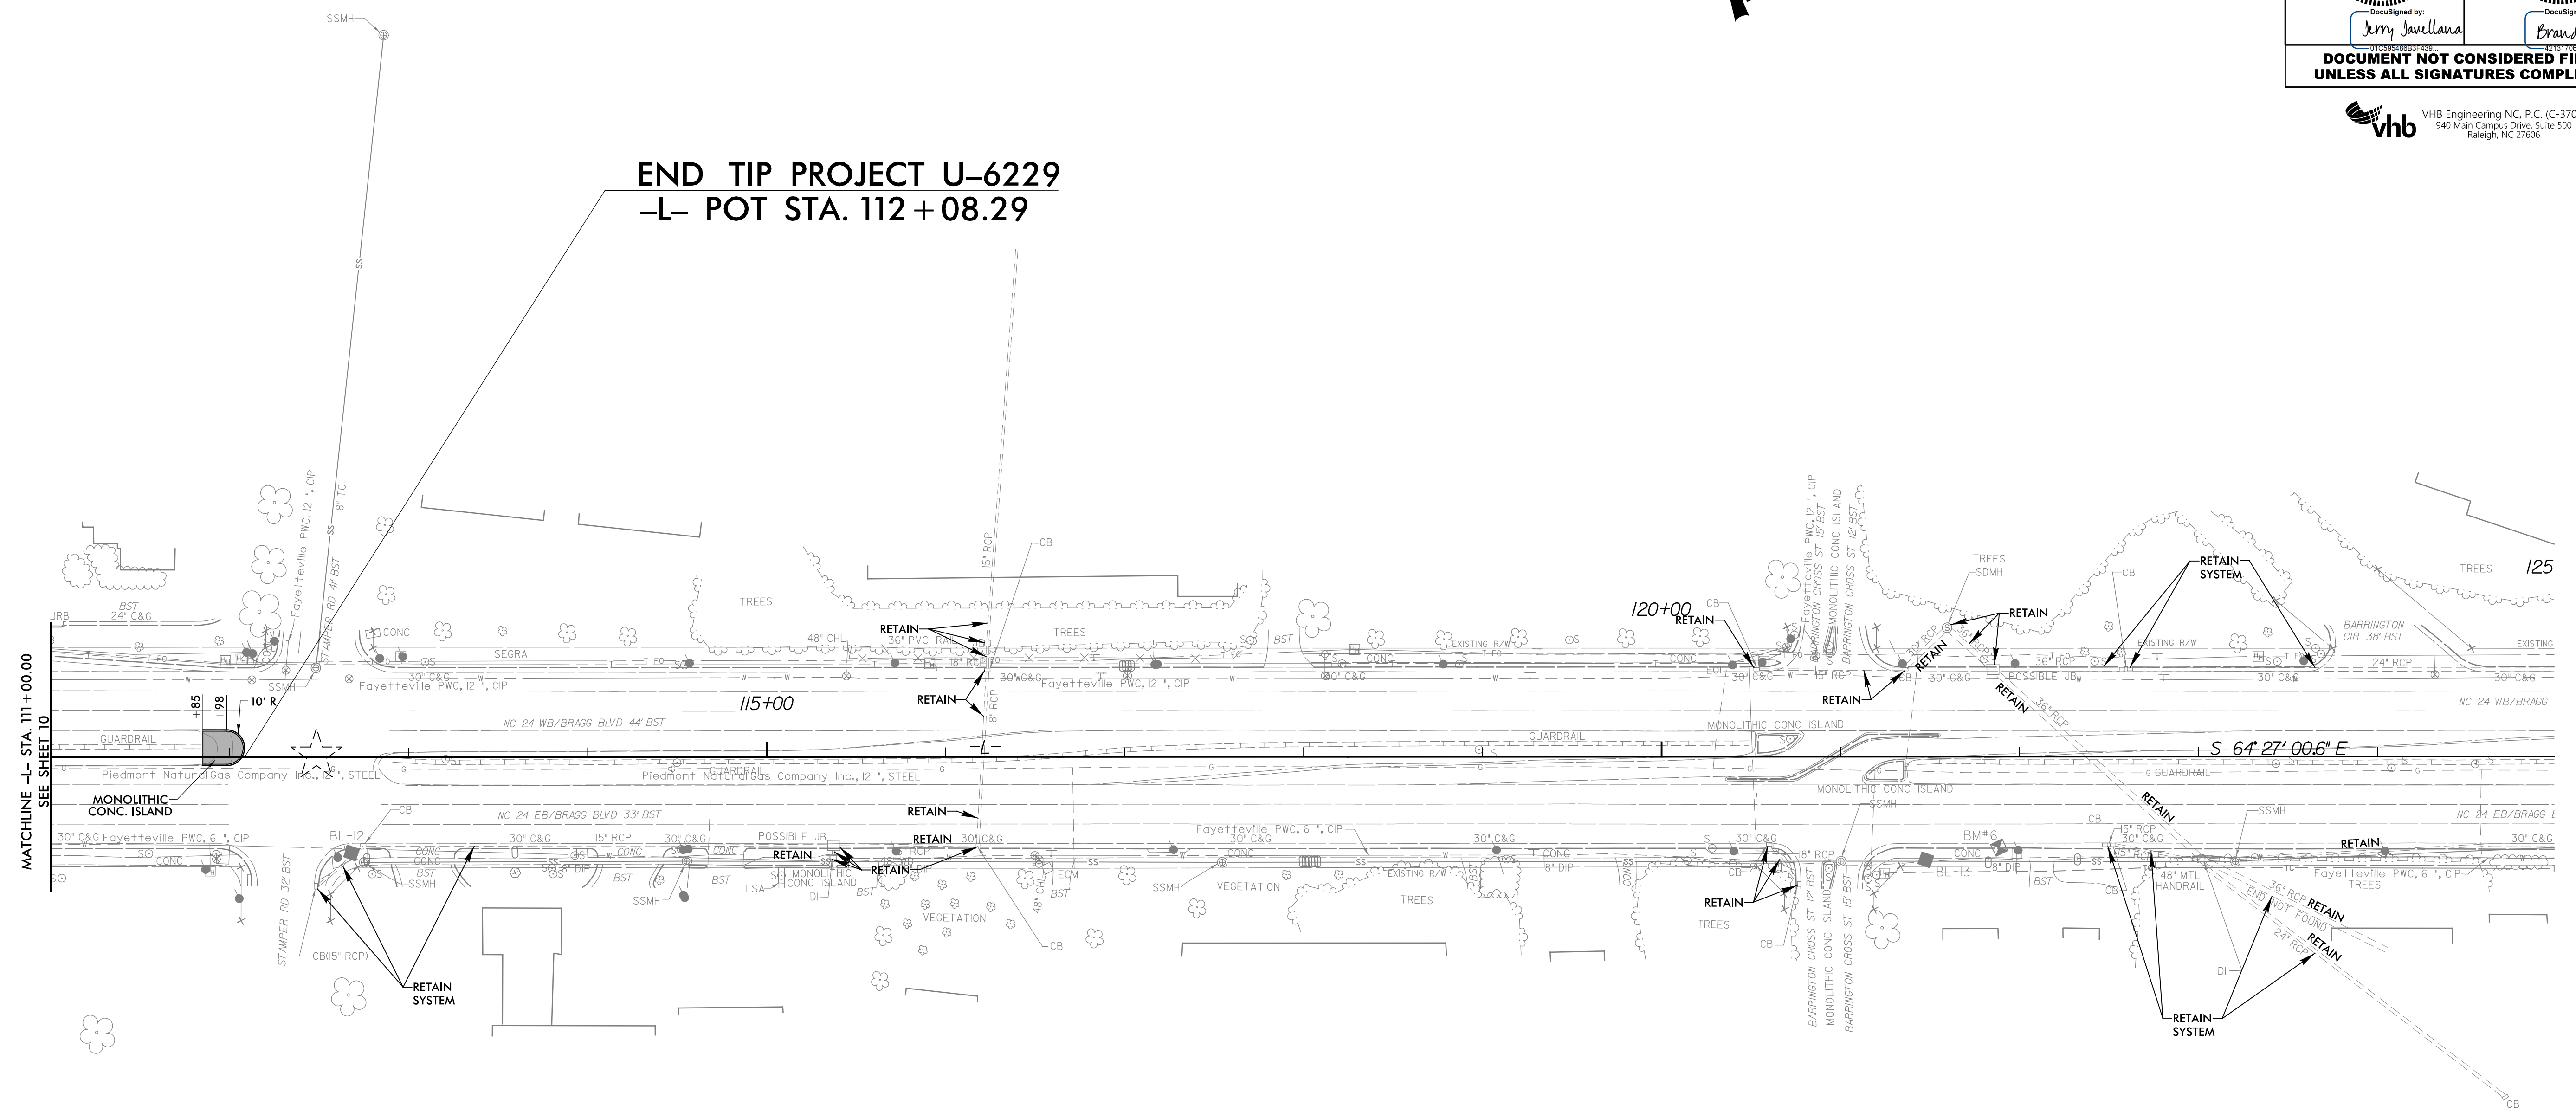

MATCHLINE -L- STA. 111 + 00.00
SEE SHEET 10

EXISTING SIGNAL TO BE MODIFIED

1/9/2023
U6229_rdy_psh11.dgn
sargent