
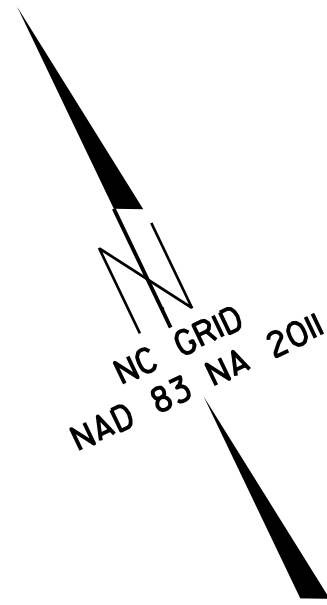


6/2/09

PROJECT REFERENCE NO.	SHEET NO.
U-6229	RW02C-6
Location and Surveys	
	
1223 Jones Franklin Rd. Raleigh, N.C. 27606 License No. F-0377 Bus: 919 851 8077 Fax: 919 851 8107	
TRANSPORTATION PLANNING/DESIGN - BRIDGE/STRUCTURE DESIGN CIVIL/SITE DESIGN - SURVEYING - CONSTRUCTION OBSERVATION	

SURVEY CONTROL SHEET


W/ EXISTING CENTERLINE ALIGNMENTS PRIOR TO CONSTRUCTION



REVISIONS

MATCHLINE RW02C-5

MATCHLINE RW02C-7

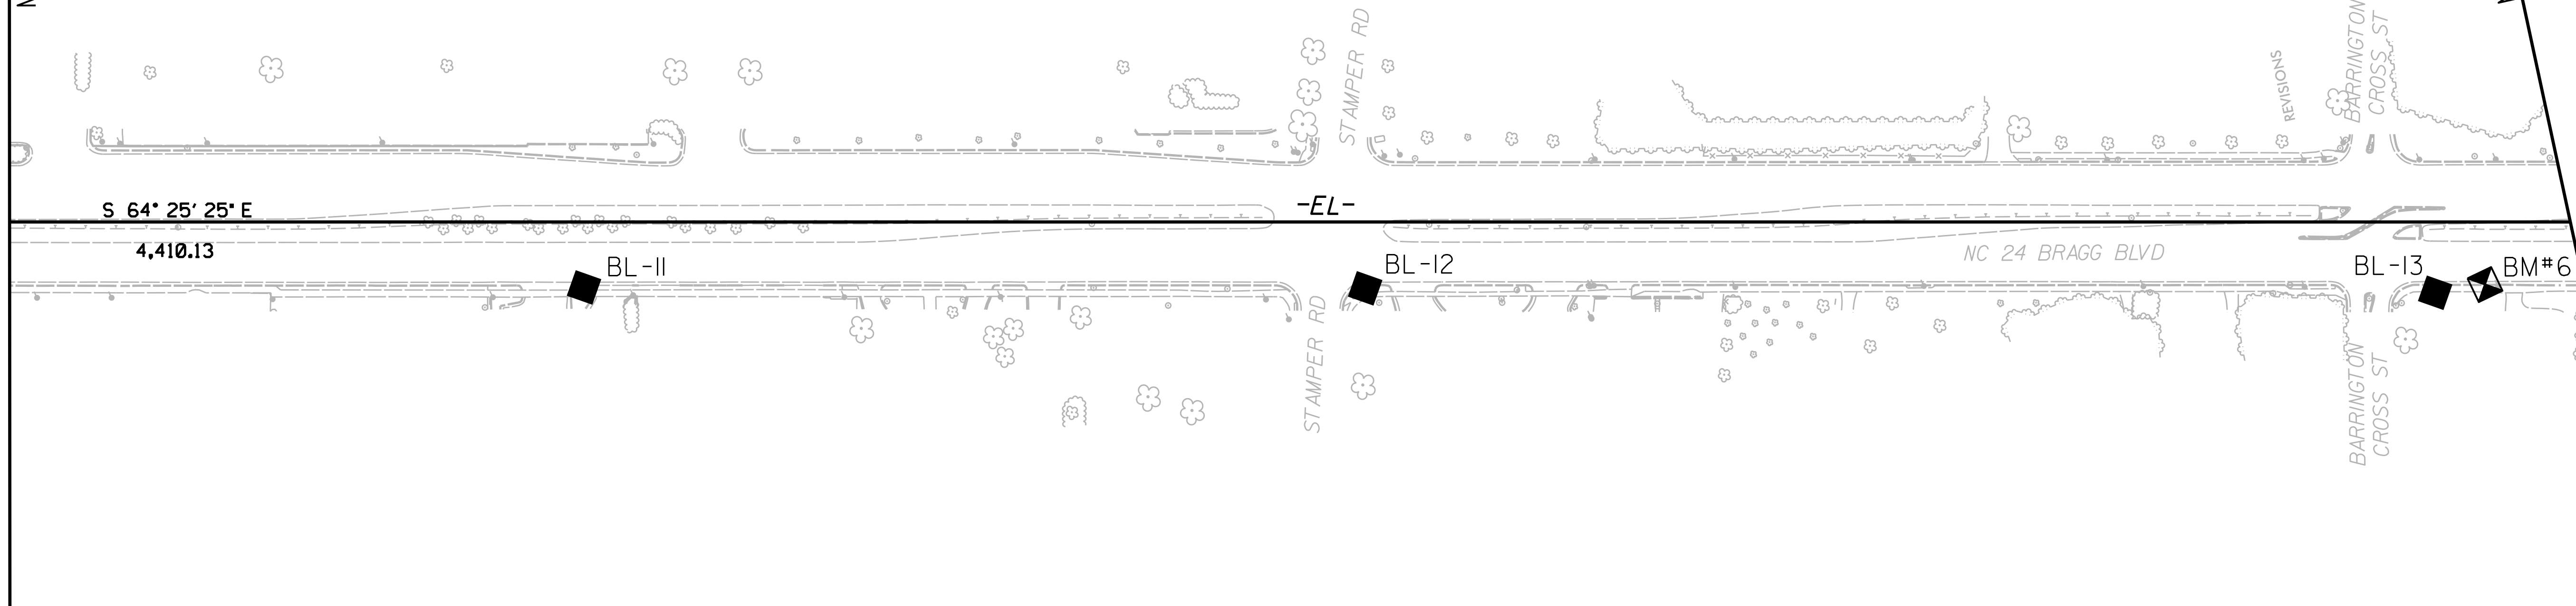

NOTES:

1. PROJECT CONTROL WAS ESTABLISHED USING GNSS, THE GLOBAL NAVIGATION SATELLITE SYSTEM.
2. THE SURVEY CONTROL DATA FOR THIS PROJECT HAS BEEN COMPILED FROM VARIOUS SOURCES. IF FURTHER INFORMATION REGARDING PROJECT CONTROL IS NEEDED, PLEASE CONTACT THE LOCATION AND SURVEYS UNIT.

I2-MAR-2020 10:07
 F:\2019\NC001\Location and Surveys\U-6229 Conv 20104.30\80-Drawings\Control Sheets\U6229-1.s_rw02c-6.dgn
 Blunner AT RAL-WS083