

PHASING

PROJ. REFERENCE NO.	SHEET NO.
U-6229	TMP-3

NOTES:

REPLACE MARKINGS AND RETURN TO THE CURRENT TRAFFIC PATTERN AT THE END OF EACH WORK PERIOD UNLESS OTHERWISE NOTED IN THE PHASING OR DIRECTED BY THE ENGINEER.

MAINTAIN VEHICULAR ACCESS TO ALL RESIDENCES AND BUSINESSES DURING THE LIFE OF THE CONTRACT UNLESS OTHERWISE NOTED IN THE PHASING OR DIRECTED BY THE ENGINEER.

COMPLETE ANY PROPOSED WIDENING IN SUCH A MANNER THAT PONDING OF WATER WILL NOT OCCUR IN THE TRAVEL LANE. THIS MAY REQUIRE A COMBINATION OF INSTALLATION OF PROPOSED PIPES, TEMPORARY PIPES, STEEL PLATES, TEMPORARY MEDIAN, AND OUTSIDE DITCHES. PROVIDE WEDGING AS REQUIRED TO PROMOTE POSITIVE DRAINAGE AND SMOOTH TRANSITIONS.

PAVE PROPOSED CONSTRUCTION UP TO BUT NOT INCLUDING THE FINAL LAYER OF SURFACE COURSE, IN ALL PHASES UNTIL STATED TO INSTALL FINAL LAYER IN PHASING.

THE TERM RSD REFERS TO ROADWAY STANDARD DRAWINGS.

PHASE I

STEP 1: USING RSD 1101.01 SHEETS 2 AND 3 OF 3, INSTALL ADVANCE WARNING SIGNS ON -L- NC 24/87 (BRAGG BLVD) AND ALL -Y- LINES AND SIDE STREETS.

STEP 2: USING RSD 1101.02 SHEET 3 OF 14 AS NECESSARY, CONSTRUCT MEDIAN IMPROVEMENTS AND MILLING AND OVERLAY ON -L- NC 24/87 (BRAGG BLVD) AS SHOWN ON SHEETS TMP-4 THRU TMP-12.

MAINTAIN THE EXISTING LEFT TURN LANES AT THE SIGNALIZED INTERSECTIONS TO THE EXTENT POSSIBLE. PROVIDE LAW ENFORCEMENT AT THE SIGNALIZED INTERSECTIONS WHEN THE LEFT TURN LANE CANNOT BE MAINTAINED.

STEP 3: USING RSD 1102.02 SHEETS 2 AND 3 OF 14 AND LAW ENFORCEMENT AS NECESSARY, COMPLETE PIPE REMOVAL AND INSTALLATION WITHIN THE INTERSECTIONS ON -L- NC 24/87 (BRAGG BLVD) AS SHOWN ON SHEETS TMP-5, 7, 8 AND 10.

PHASE II

STEP 1: INSTALL TEMPORARY PAVEMENT MARKINGS AND MARKERS PER FINAL PAVEMENT MARKING PLANS AND SHIFT TRAFFIC INTO PATTERN AS SHOWN ON SHEETS TMP-13 THRU TMP-15.

STEP 2: USING RSD 1101.02 SHEET 3 OF 14 AS NECESSARY, COMPLETE REMAINING MEDIAN IMPROVEMENTS AND MILLING AND OVERLAY ON -L- NC 24/87 (BRAGG BLVD) AS SHOWN ON SHEETS TMP-13 THRU TMP-15.

STEP 3: USING RSD 1102.02 SHEETS 2 AND 3 OF 14 AND LAW ENFORCEMENT AS NECESSARY, COMPLETE PIPE REMOVAL AND INSTALLATION WITHIN THE INTERSECTIONS ON -L- NC 24/87 (BRAGG BLVD) AS SHOWN ON SHEETS TMP-14 AND 15

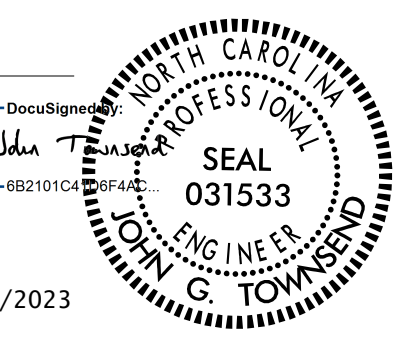
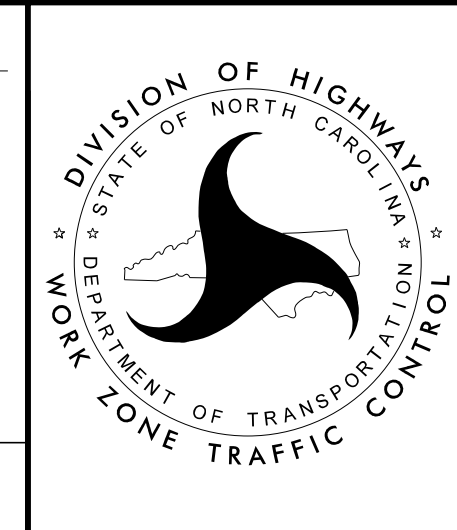
PHASE III

STEP 1: INSTALL TEMPORARY PAVEMENT MARKINGS AND MARKERS PER FINAL PAVEMENT MARKING PLANS AND SHIFT TRAFFIC INTO FINAL PATTERN.

STEP 2: USING RSD 1101.02 SHEET 3 OF 14, LAW ENFORCEMENT, AND/OR FLAGGERS AS NECESSARY, COMPLETE CURB RAMP AND SIDEWALK IMPROVEMENTS ON THE OUTSIDES OF -L- NC 24/87 (BRAGG BLVD).

STEP 4: USING RSD 1101.02 SHEETS 1, 3, 11 AND 12 OF 14 AS NECESSARY, INSTALL FINAL PAVEMENT LAYER AND FINAL PAVEMENT MARKINGS AND MARKERS. REMOVE ALL TEMPORARY TRAFFIC CONTROL DEVICES AND OPEN TO TRAFFIC.

I:\10\2023
R:\TrafficControl\TCP\U6229_tmp-03.dgn
User:rsargent

<p>APPROVED: _____</p> <p>DATE: _____</p> <p>DocuSign John T. ... 082101CA 1/10/2023</p> 		<p style="text-align: center;">TEMPORARY TRAFFIC CONTROL PHASING</p>
<p style="text-align: center;">DOCUMENT NOT CONSIDERED FINAL UNLESS ALL SIGNATURES COMPLETED</p>		