


PROJ. REFERENCE NO.	SHEET NO.
U-6229	TMP-6

NAD 83/NA 2011

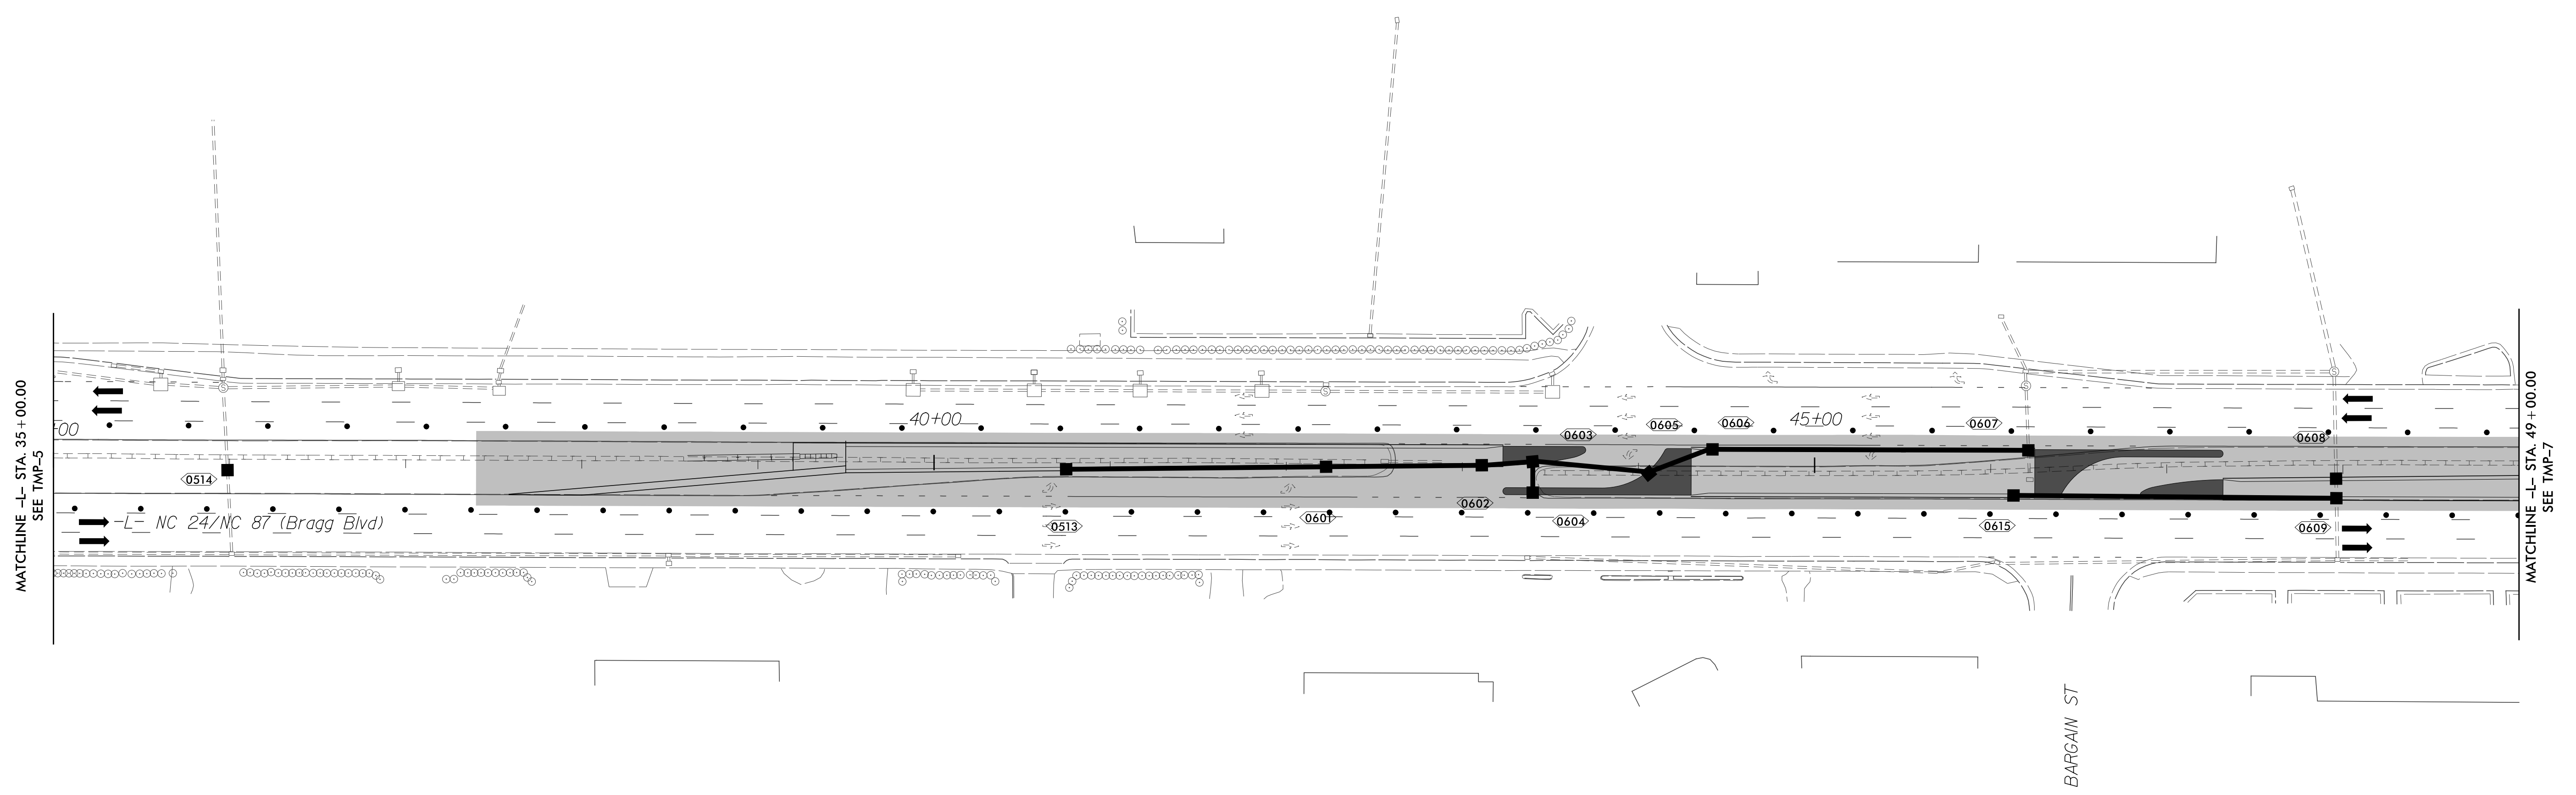

MATCHLINE -L- STA. 35+00.00
SEE TMP-5

MATCHLINE -L- STA. 49+00.00
SEE TMP-7

1/10/2023
R:\TrafficControl\TCP\U6229_tmp_06.dgn
User:rsargent

<p>APPROVED: _____ DATE: _____</p> <p>DocuSign John T. Sargent 08210104</p> <p>1/10/2023</p>		<p>TEMPORARY TRAFFIC CONTROL PHASE I DETAIL</p>
<p>DOCUMENT NOT CONSIDERED FINAL UNLESS ALL SIGNATURES COMPLETED</p>		