
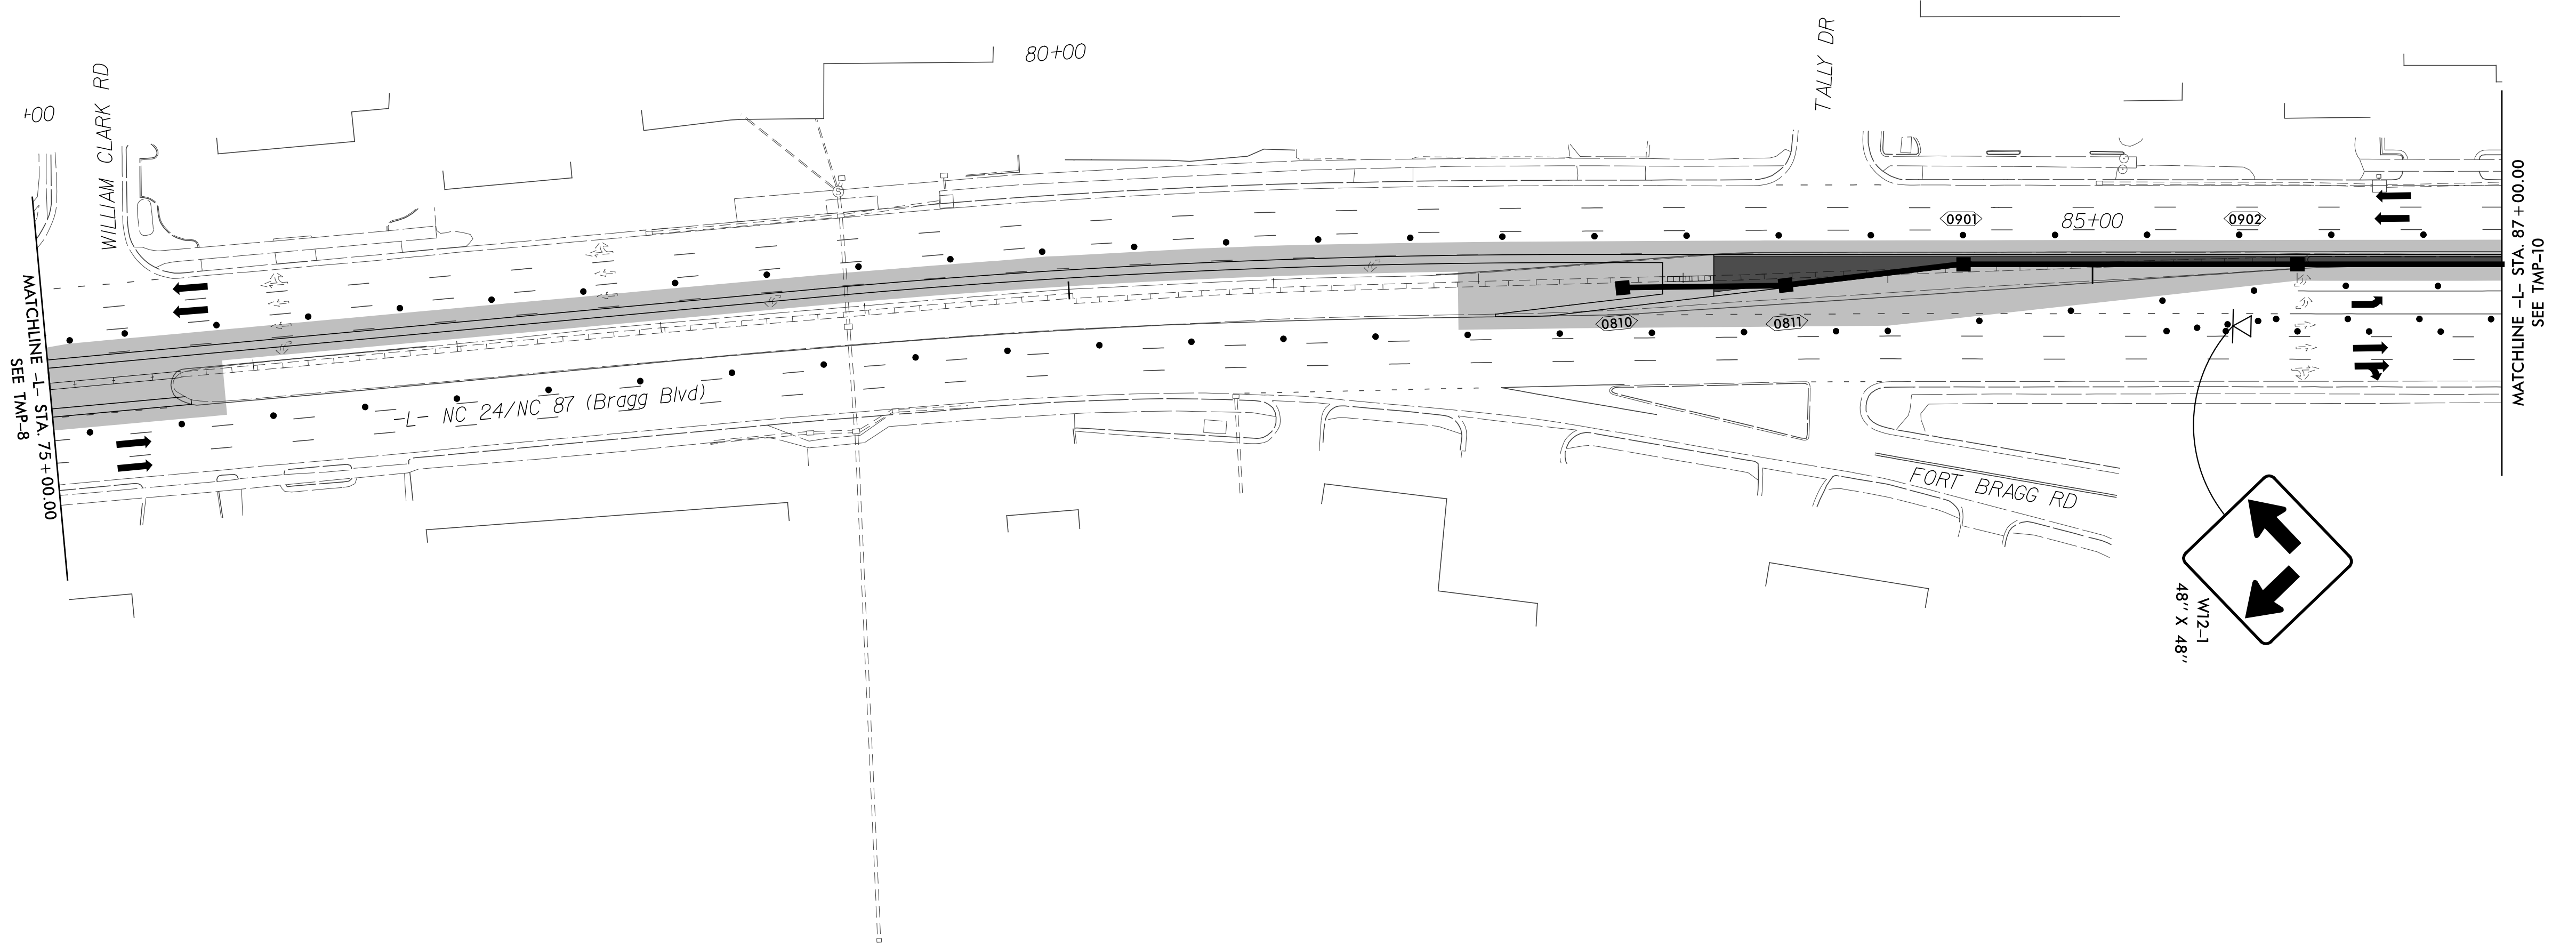
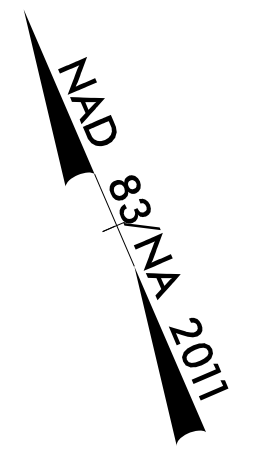



PROJ. REFERENCE NO.	SHEET NO.
U-6229	TMP-9

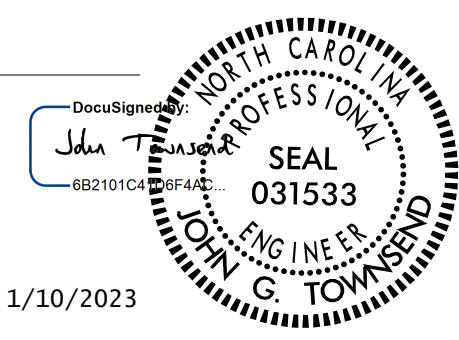

1/10/2023
 R:\TrafficControl\TCP\U6229_tmp_09.dgn
 User:rsargent

APPROVED: _____ DATE: _____  1/10/2023		<p>TEMPORARY TRAFFIC CONTROL PHASE I DETAIL</p>
<p>DOCUMENT NOT CONSIDERED FINAL UNLESS ALL SIGNATURES COMPLETED</p>		