
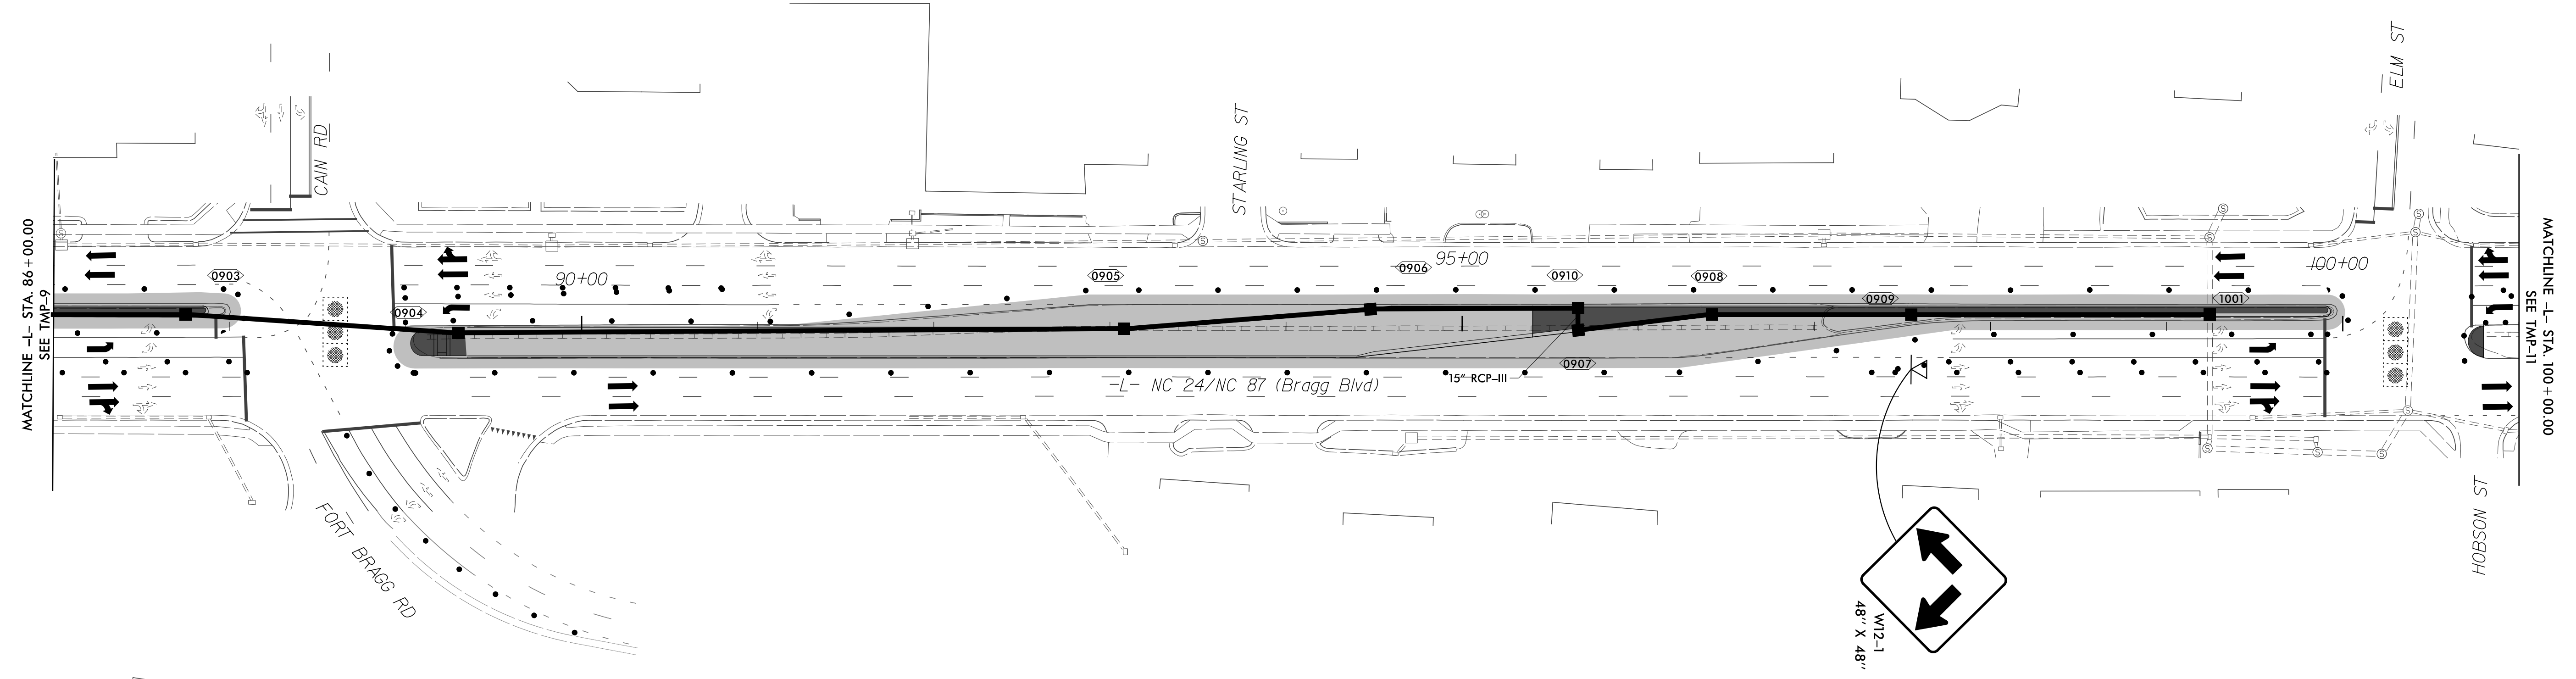
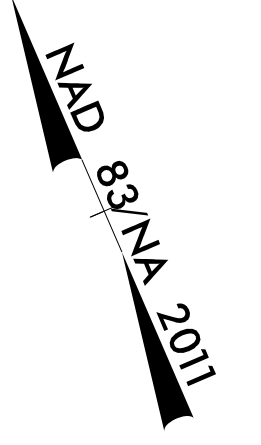
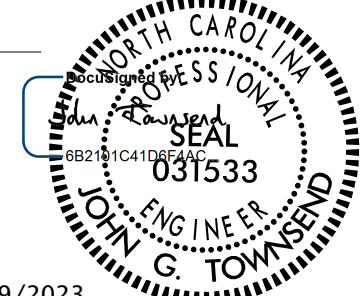


| | |
|---------------------|-----------|
| PROJ. REFERENCE NO. | SHEET NO. |
| U-6229 | TMP-10 |

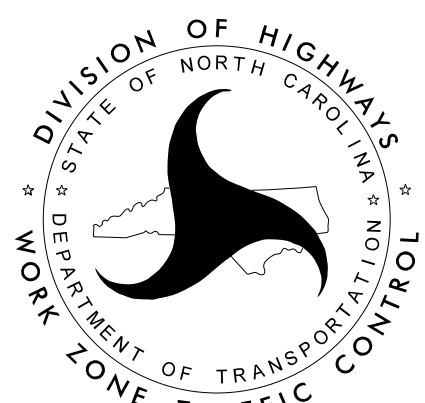

4/19/2023
 R:\Traffic\TrafficControl\TCP\U6229_tmp-TMP-10.dgn
 User:jtowmsend

| | | |
|--|---|--|
| APPROVED: _____ DATE: _____  4/19/2023 |  | TEMPORARY TRAFFIC CONTROL PHASE I DETAIL |
| DOCUMENT NOT CONSIDERED FINAL UNLESS ALL SIGNATURES COMPLETED | | |