
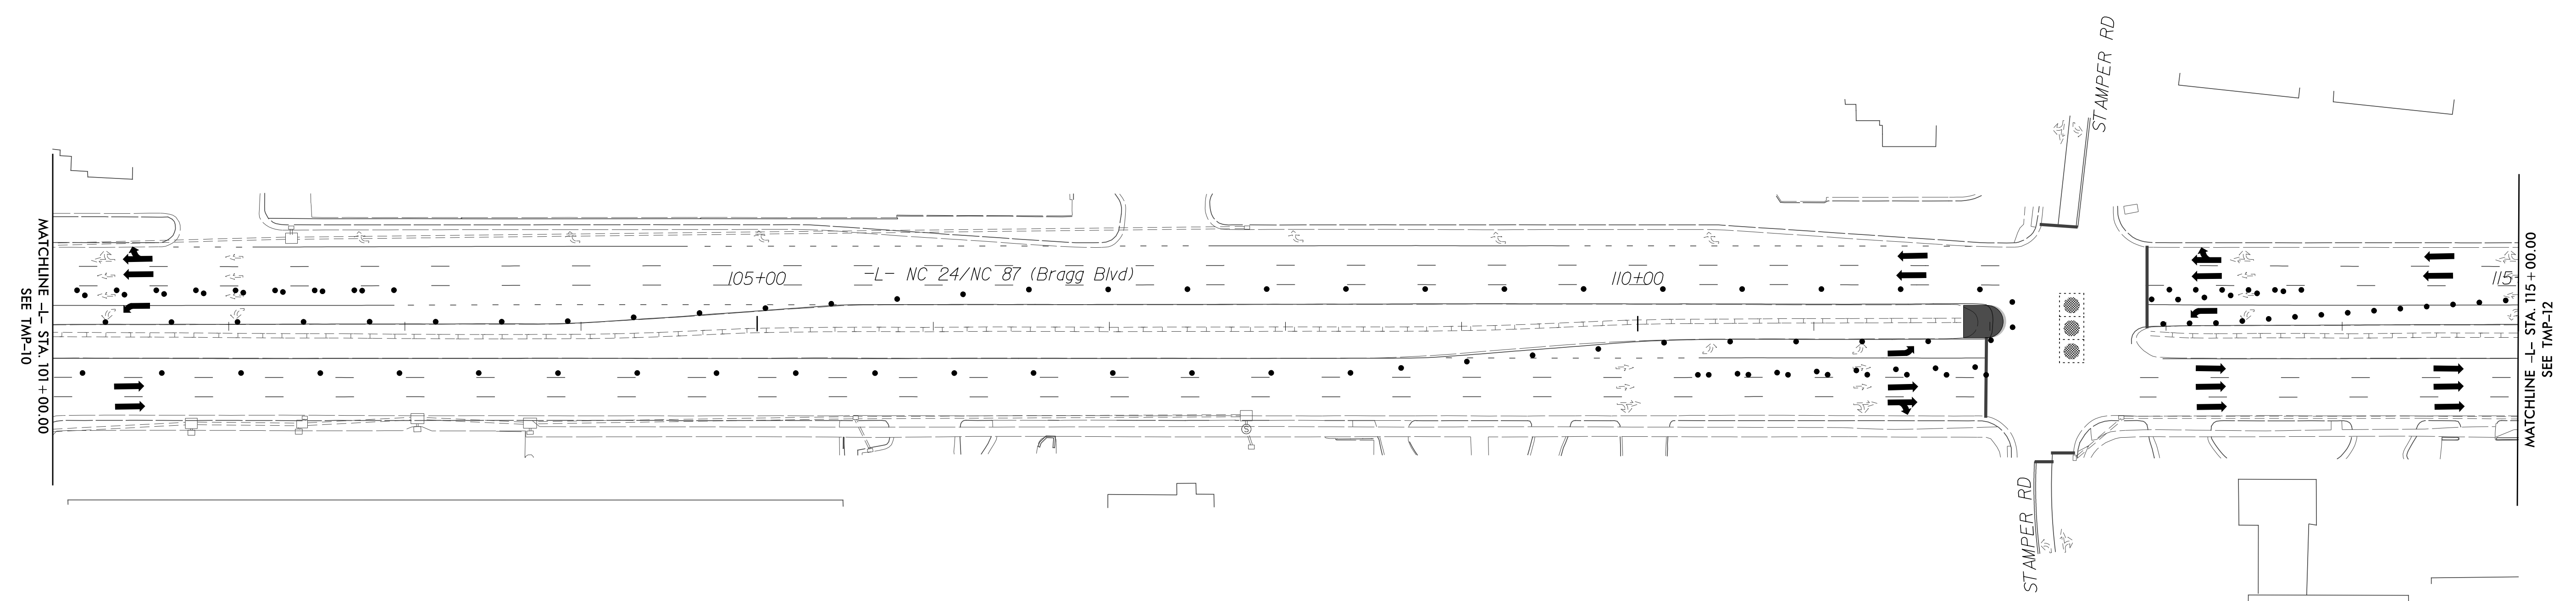
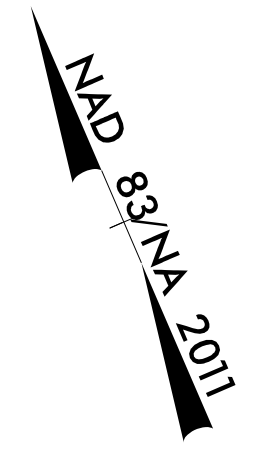



PROJ. REFERENCE NO.	SHEET NO.
U-6229	TMP-11

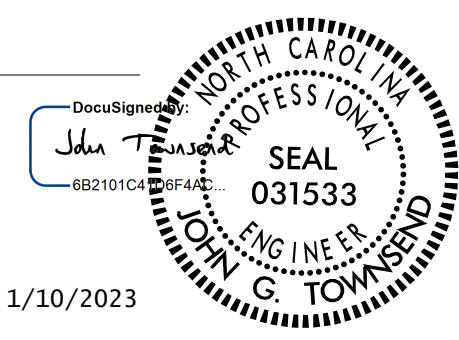

1/10/2023  
 R:\TrafficControl\TCP\U6229\_tmp\TMP-11.dgn  
 User:rsargent

<p>APPROVED: _____</p> <p>DATE: _____</p> <p>DocuSign          1/10/2023</p>		<p><b>TEMPORARY TRAFFIC CONTROL        PHASE I DETAIL</b></p>
<p><b>DOCUMENT NOT CONSIDERED FINAL        UNLESS ALL SIGNATURES COMPLETED</b></p>		